




Copyright Reserved

The Contractor shall verify and be responsible for all dimensions. DO NOT scale the drawing - any errors or omissions shall be reported to Stantec without delay.
The Copyrights to all designs and drawings are the property of Stantec. Reproduction or use for any purpose other than that authorized by Stantec is forbidden.

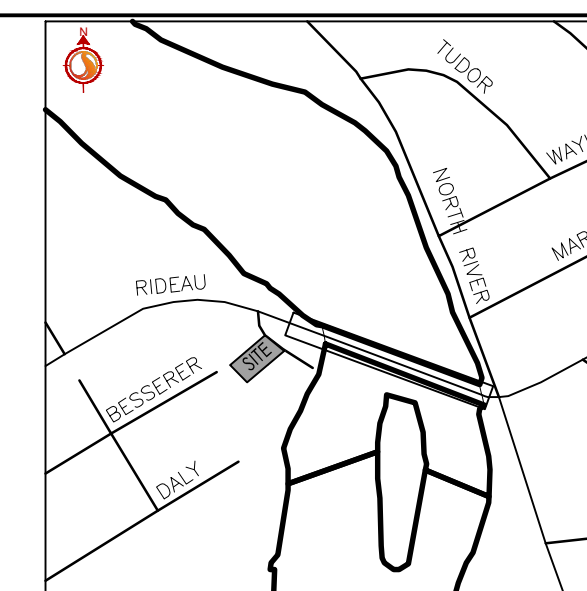

KEY PLAN
N.T.S.

Legend

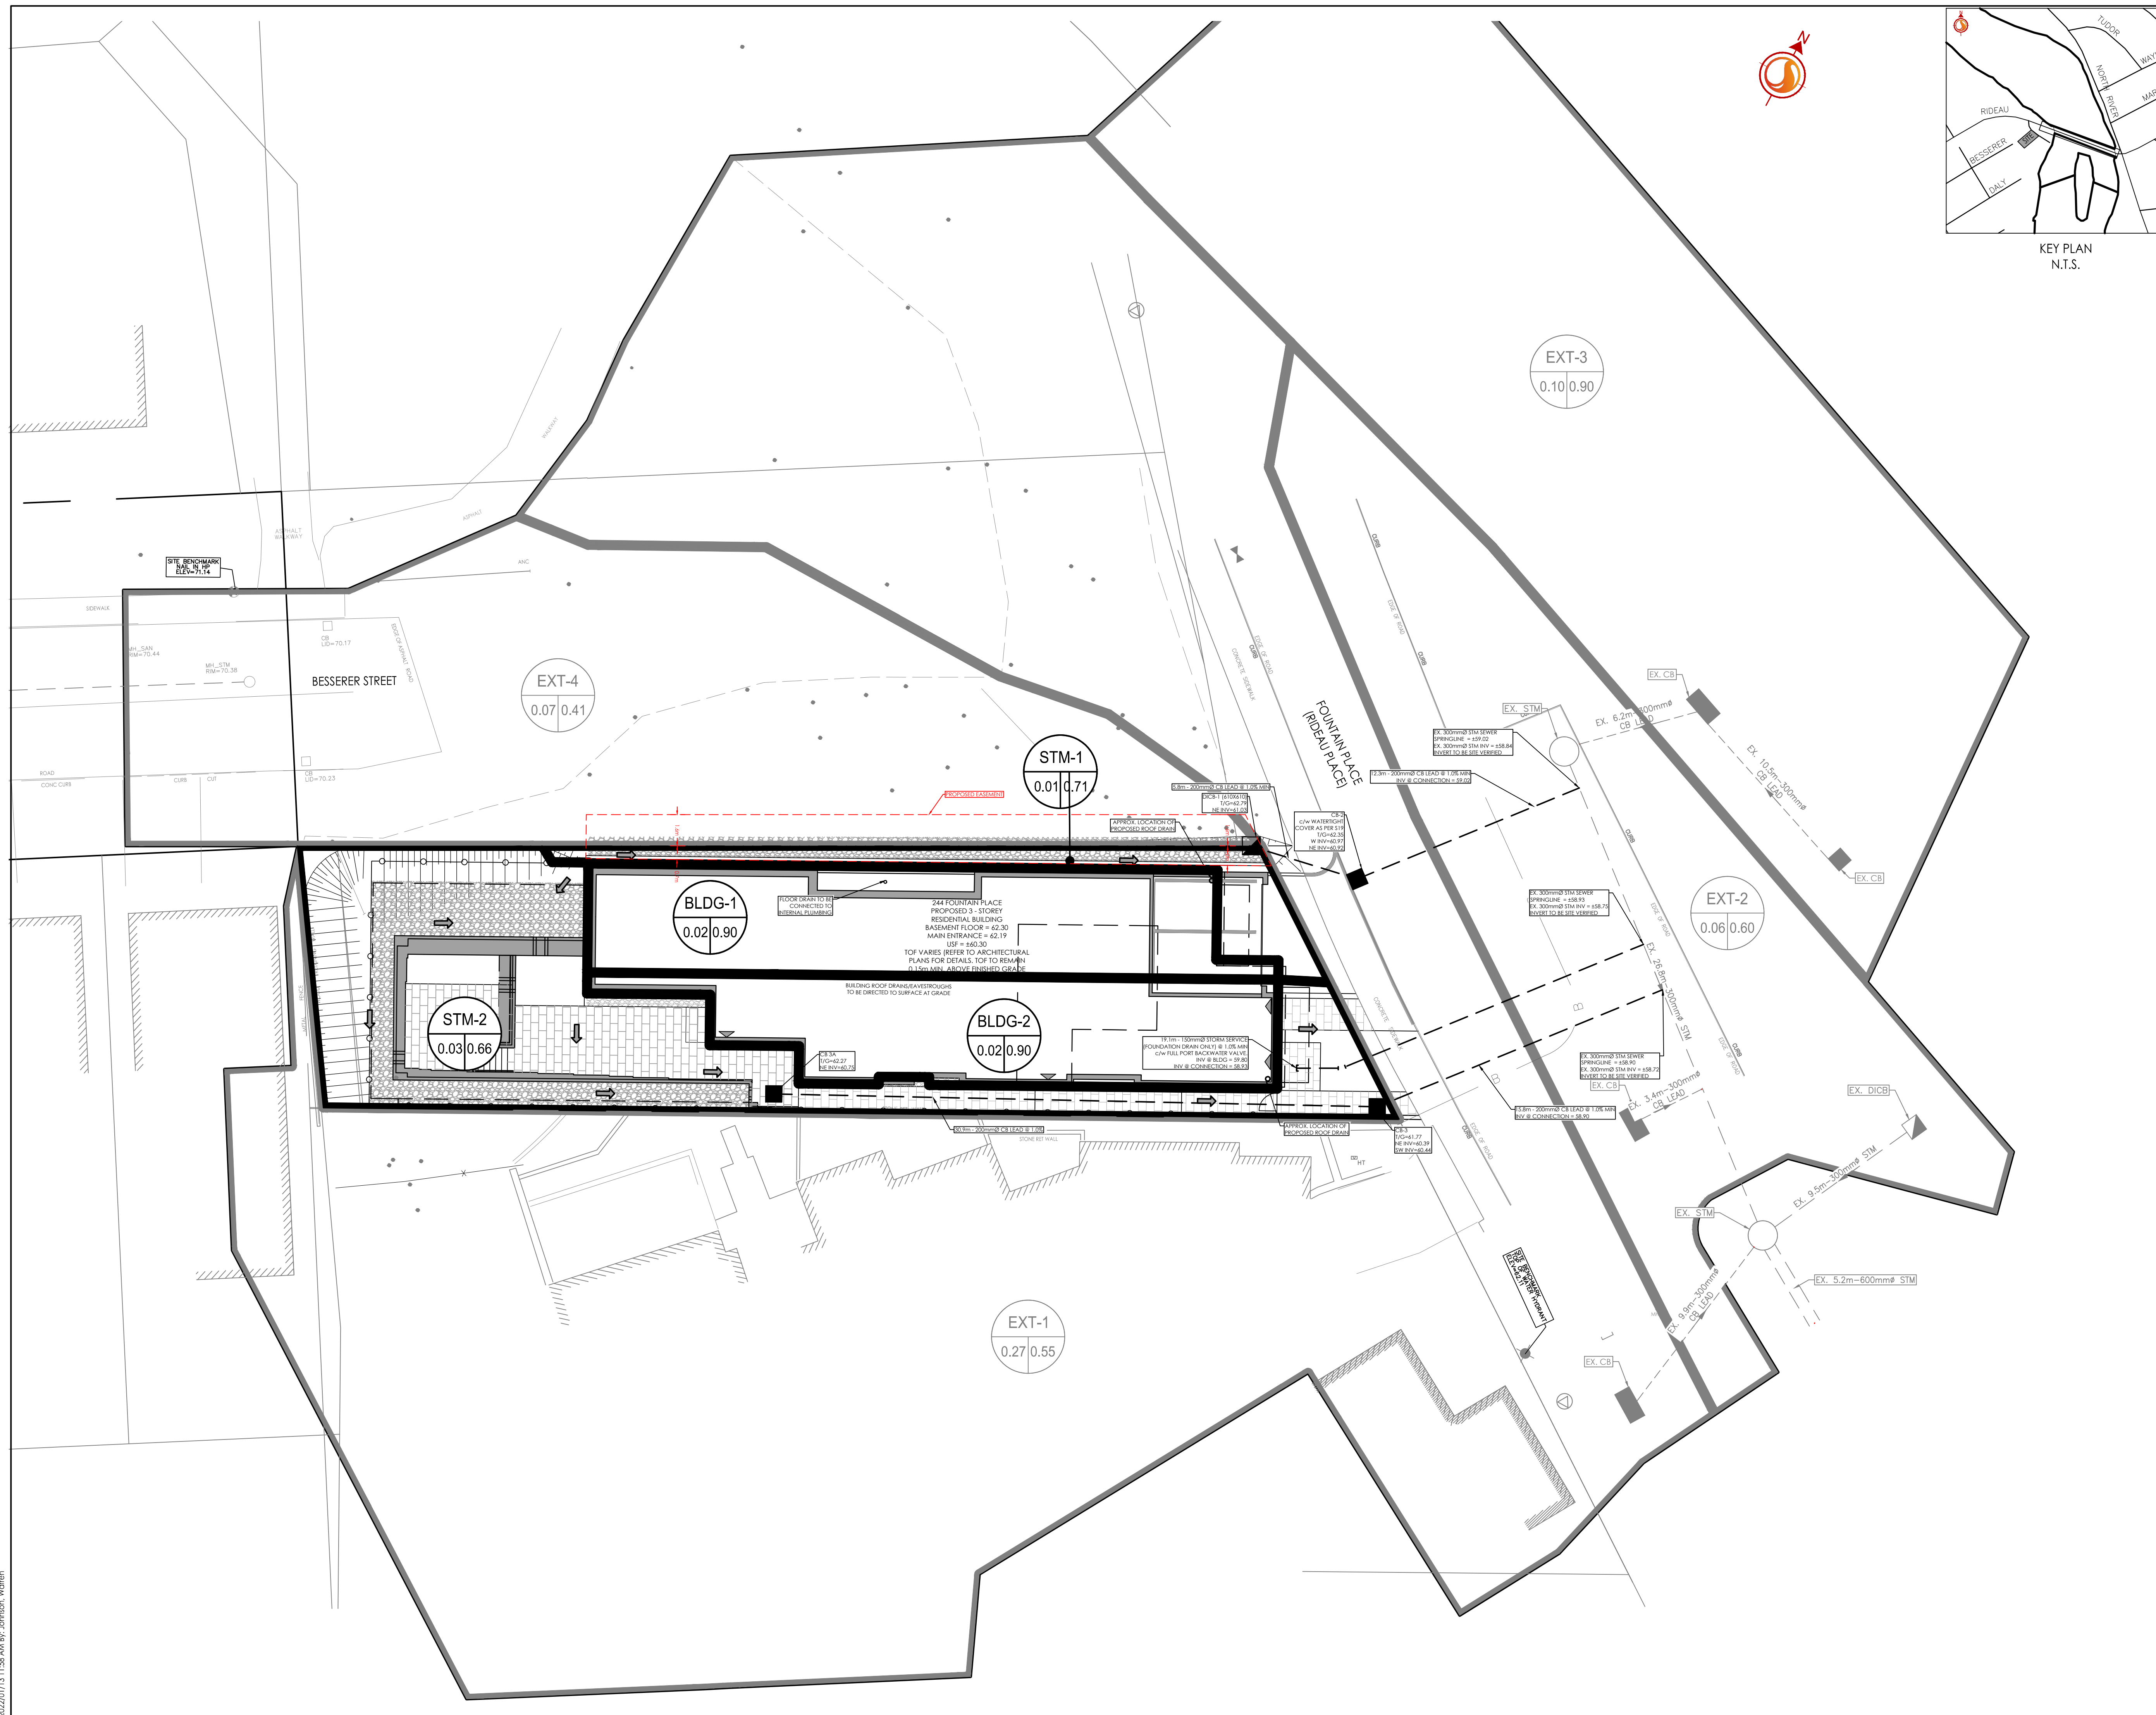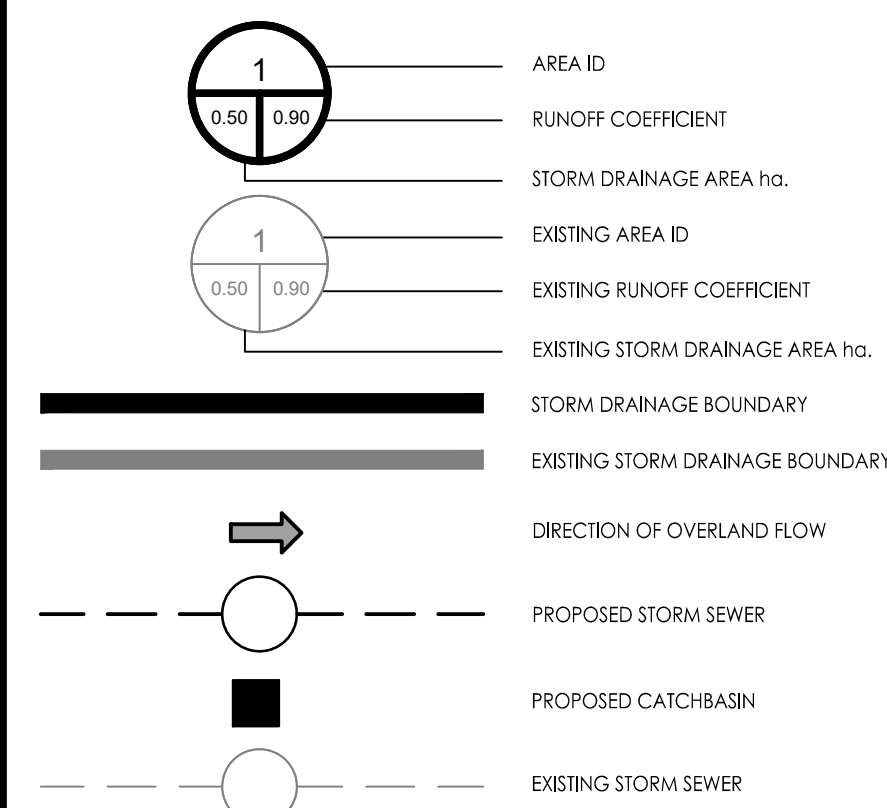

12	REVISED AS PER CITY COMMENTS	WAJ	SGG	22.01.13
11	REVISED SITE PLAN	WAJ	SGG	21.10.08
10	REVISED SITE PLAN	WAJ	SGG	21.07.27
9	REVISED AS PER CITY COMMENTS	WAJ	SGG	21.03.23
8	REVISED AS PER CITY COMMENTS	WAJ	SGG	20.12.15
7	REVISED AS PER CITY COMMENTS	WAJ	SGG	20.11.06
6	REVISED AS PER CITY COMMENTS	WAJ	SGG	20.09.18
5	REVISED AS PER CITY COMMENTS	WAJ	SGG	20.07.10
4	REVISED AS PER CITY COMMENTS	WAJ	SGG	19.10.15
3	REVISED PER NEW SITE PLAN	WAJ	SGG	18.10.26
2	ISSUED FOR COORDINATION	SL	SGG	18.08.22
1	ISSUED FOR SITE PLAN CONTROL	WAJ	DCT	16.10.14

Revision		By	Appd.	YY.MM.DD	
File Name:	160401234.DB	SL	SGG	SL	18.04.20
		Dwn.	Chkd.	Dsgn.	YY.MM.DD

Permit-Seal

Client/Project
TC UNITED GROUP
800 INDUSTRIAL AVENUE
APARTMENT BUILDING
244 FOUNTAIN PLACE
OTTAWA, ONTARIO

Title
STORM DRAINAGE PLAN

