


LEGEND

- CB [Symbol] CATCH-BASIN
- MH [Symbol] STORM MANHOLE
- CB/MH [Symbol] CATCH-BASIN/MANHOLE
- MH [Symbol] SANITARY MANHOLE
- VC [Symbol] VALVE CHAMBER
- VB [Symbol] VALVE & VALVE BOX
- FH [Symbol] FIRE HYDRANT
- FDC [Symbol] FIRE DEPARTMENT CONNECTION
- SAN [Symbol] SANITARY SEWER
- ST [Symbol] STORM SEWER
- WS/WM [Symbol] WATER SERVICE/WATERMAIN
- SPL [Symbol] SPRINGLINE OF PIPE
- INV [Symbol] INVERT OF PIPE
- (M) [Symbol] WATER METER
- (R) [Symbol] REMOTE WATER METER
- FFL [Symbol] FINISHED FLOOR ELEVATION
- USF [Symbol] UNDERSIDE OF FOOTING
- - - [Symbol] PROPERTY LINE
- x 99.99 [Symbol] EXISTING GRADE ELEVATION
- C.R.Z [Symbol] CRITICAL ROOT ZONE

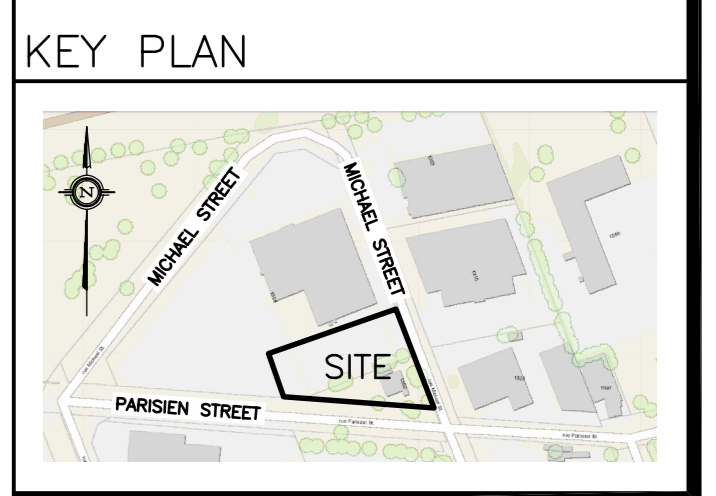

No.	DATE	REVISION
2	JAN 12-22	ISSUED FOR APPROVAL
1	JAN 11-22	ISSUED FOR COORDINATION


D. B. GRAY ENGINEERING INC.
 Stormwater Management - Grading & Drainage - Storm & Sanitary Sewers - Watermain
 700 Long Point Circle Ottawa, Ontario 613-425-8044
 d.gray@dbgrayengineering.com

Project
PROPOSED 2 STOREY VOLVO DEALERSHIP
 1328 MICHAEL STREET
 OTTAWA, ONTARIO

Drawing Title
EXISTING CONDITIONS, REMOVALS & DECOMMISSIONING

NOT VALID UNLESS SIGNED & DATED

Drawn	D.B.G.
H. Scale	1:200
V. Scale	
Date	NOV 2-21
Job No.	21014

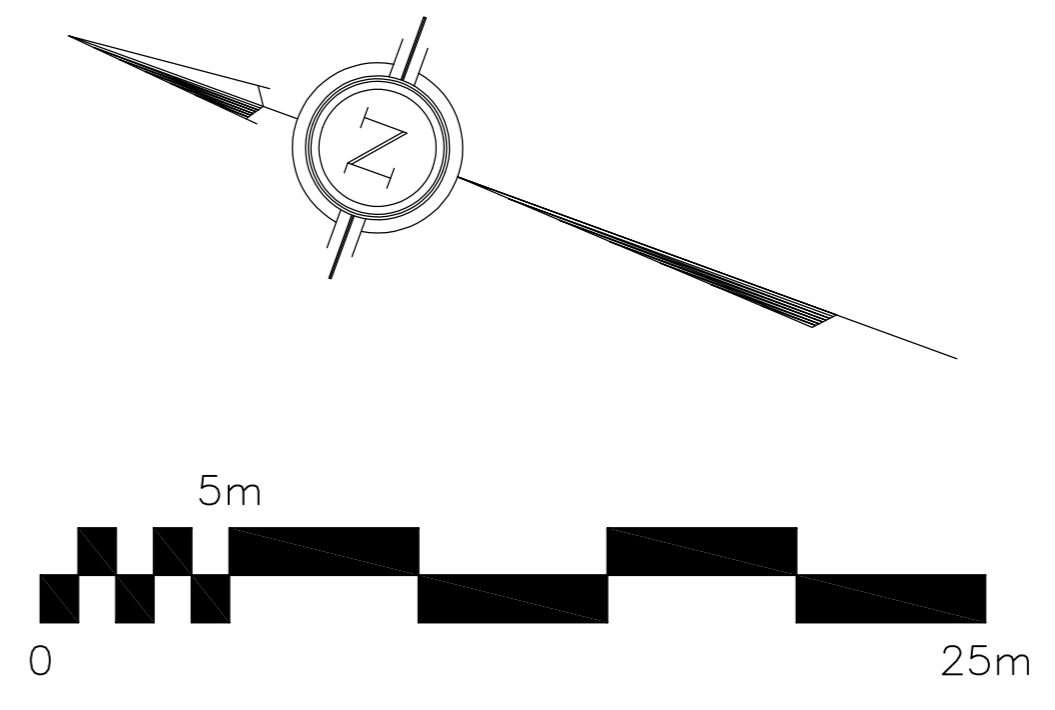

REFER TO NOTES, DETAILS & SCHEDULES ON DRAWINGS C-4 & C-5

Drawing No.
C-2
 of 6