


KEY-PLAN
N.T.S.

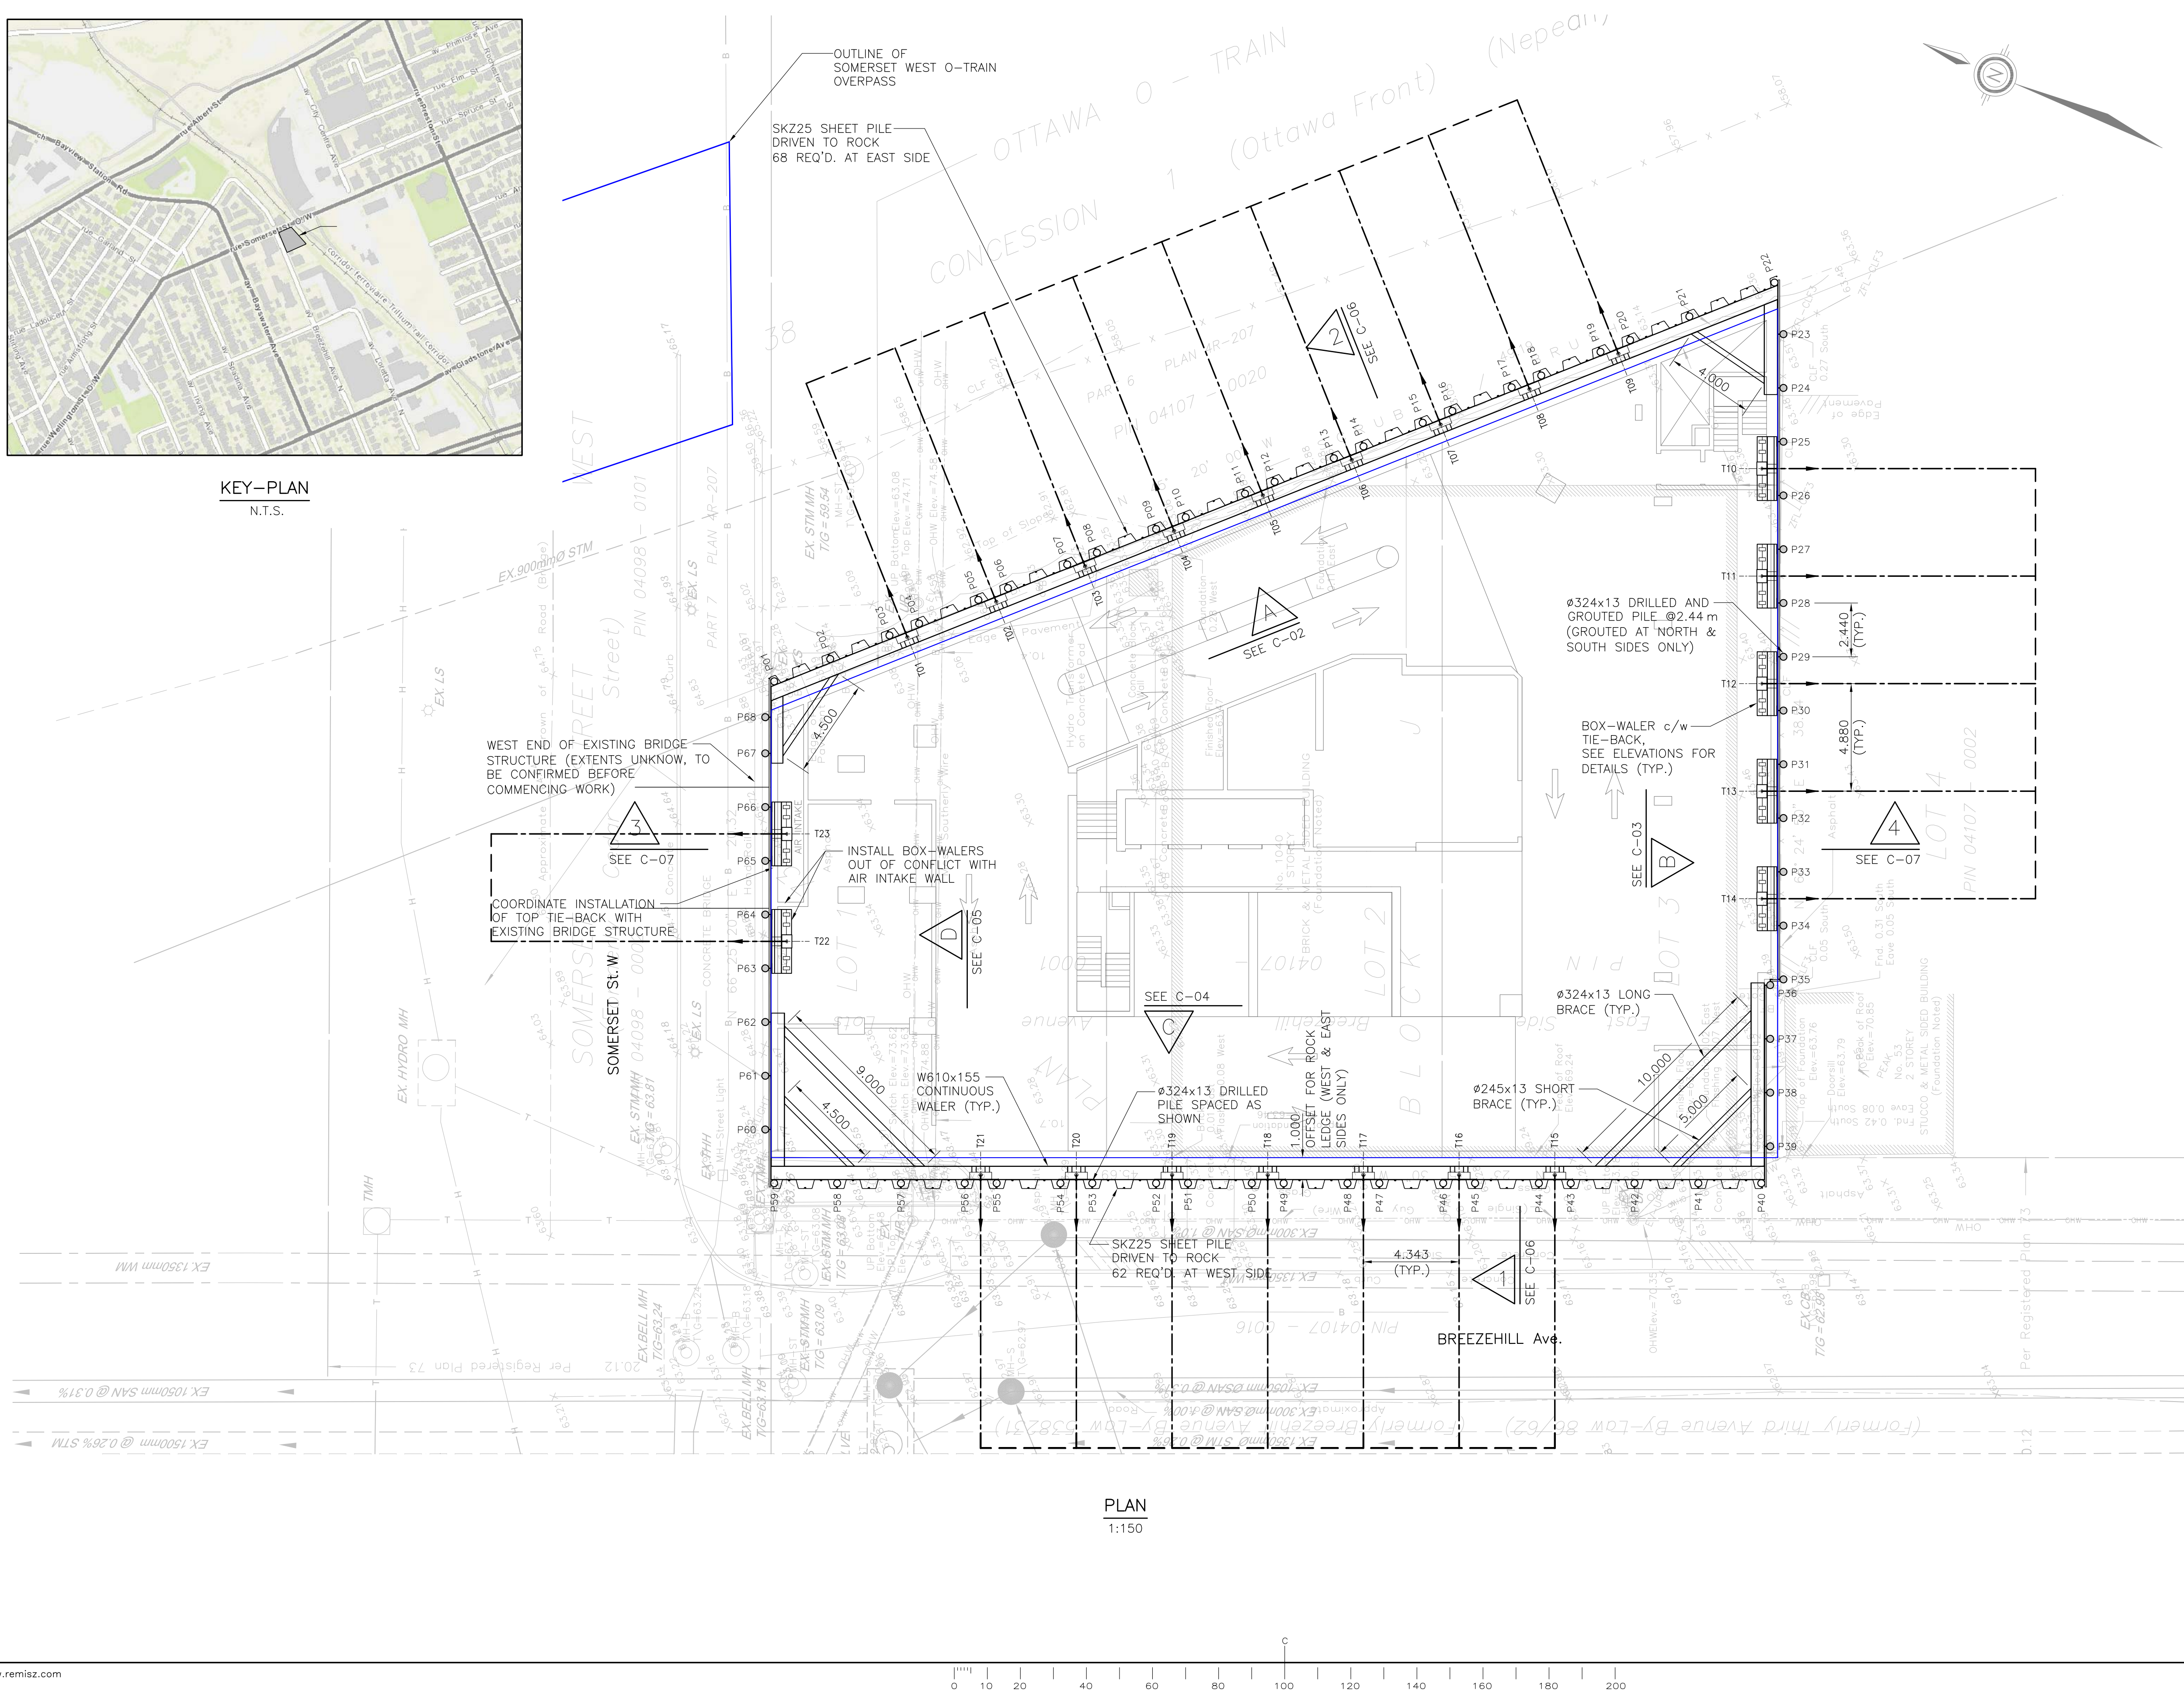

PLAN
1:150

THE LOCATION OF UTILITIES IS APPROXIMATE ONLY, AND THE EXACT LOCATION SHOULD BE DETERMINED BY CONSULTING THE MUNICIPAL AUTHORITIES AND UTILITY COMPANIES CONCERNED. THE CONTRACTOR SHALL PROVE THE LOCATION OF UTILITIES AND SHALL BE RESPONSIBLE FOR ADEQUATE PROTECTION FROM DAMAGE DURING CONSTRUCTION.

PRELIMINARY FOR DISCUSSION

4	JAN. 31/22	ADDED TIE BACK LENGTHS	M.K.
3	JUL. 19/21	UPDATED GEOTECH REPORT DATA	R.P.
2	MAY 27/21	REVISED FOR NEW UNDERGROUND	R.P.
1	MAR. 10/21	REVISED FOR SHEET PILES E&W	R.P.

REMISZ Consulting Engineers Ltd.
 57 Auriga Dr. Suite 102
 Ottawa, ON, K2E 9B2
 tel.: (613) 225-1162
 fax: (613) 225-4529

Client	CLARIDGE HOMES		
Project	1040 SOMERSET St. W OTTAWA, ONTARIO		
Drawing	EXCAVATION PROTECTION SYSTEM PLAN		
Designed	R.P./M.K.	Date	JAN. 2021
Drawn	R.P./M.K.	Scale	AS SHOWN
Checked	B.U./W.R.	Sheet	1 OF 9
Project No.	2021-010-3	Dwg. No.	C-01A