


DRAWING LEGEND

MH	STORM MANHOLE
⊙	SANITARY MANHOLE
VC	VALVE CHAMBER
SPL	SPRINKLINE OF PIPE
INV	INVERT OF PIPE
SAN	SANITARY SEWER
ST	STORM SEWER
WS/WM	WATER SERVICE/WATERMAIN
CS	CURB STOP & STANDPOST
FH	FIRE HYDRANT
⊕	WATER METER
⊕	REMOTE WATER METER READOUT
+99.99	EXISTING GRADE ELEVATION
+99.99	PROPOSED GRADE ELEVATION
Z%	PROPOSED SLOPE OF GRADE
T.O.S	TOP OF SLOPE
---	CENTRELINE OF SWALE
---	PROPERTY LINE
---	SILT FENCE BARRIER
B.C.	150mm CURB/DEPRESSED CURB
---	LIGHT DUTY ASPHALT PAVEMENT
---	HEAVY DUTY ASPHALT PAVEMENT
---	ROAD CUT REINSTATEMENT
---	CONCRETE
---	PAVERS (SEE LANDSCAPE)
---	LANDSCAPE
---	RIVER WASH STONE
---	RIP RAP
C.R.Z	CRITICAL ROOT ZONE
F.L	FIRST FLOOR ELEVATION
T.O.F	TOP OF FOUNDATION
U.S.F	UNDERSIDE OF FOOTING

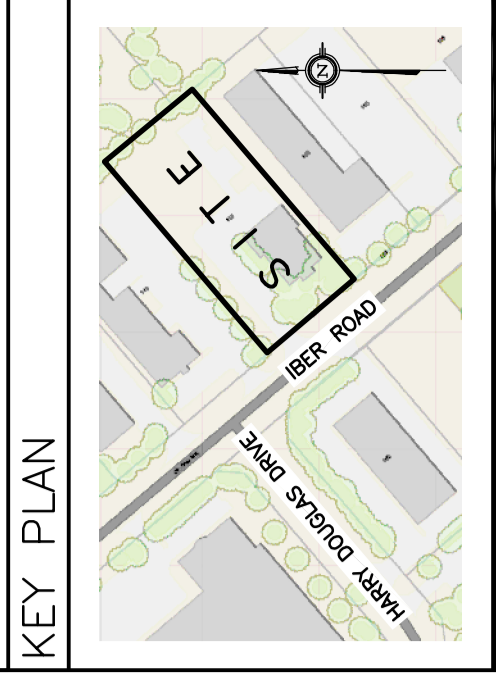

No.	DATE	REVISION
4	JAN 20-22	RE-ISSUED FOR APPROVAL
3	AUG 3-21	ISSUED FOR APPROVAL
2	JUL 13-21	ISSUED FOR COORDINATION
1	MAY 10-21	PRELIMINARY

D. B. GRAY ENGINEERING INC.
 Professional Engineers
 700 Long Point Circle
 Ottawa, Ontario
 613-425-8044
 d.gray@dbgrayengineering.com

PROPOSED WAREHOUSE
 155 IBER ROAD
 OTTAWA, ONTARIO

EROSION & SEDIMENT CONTROL PLAN

Engineer's Seal
PROFESSIONAL ENGINEER
 LICENSED PROFESSIONAL ENGINEER
 1701 6507
 JAN 20-22
 PROVINCE OF ONTARIO
 NOT VALID UNLESS SIGNED & DATED
 Drawing No. **C-3** of **6**
 #18553

