



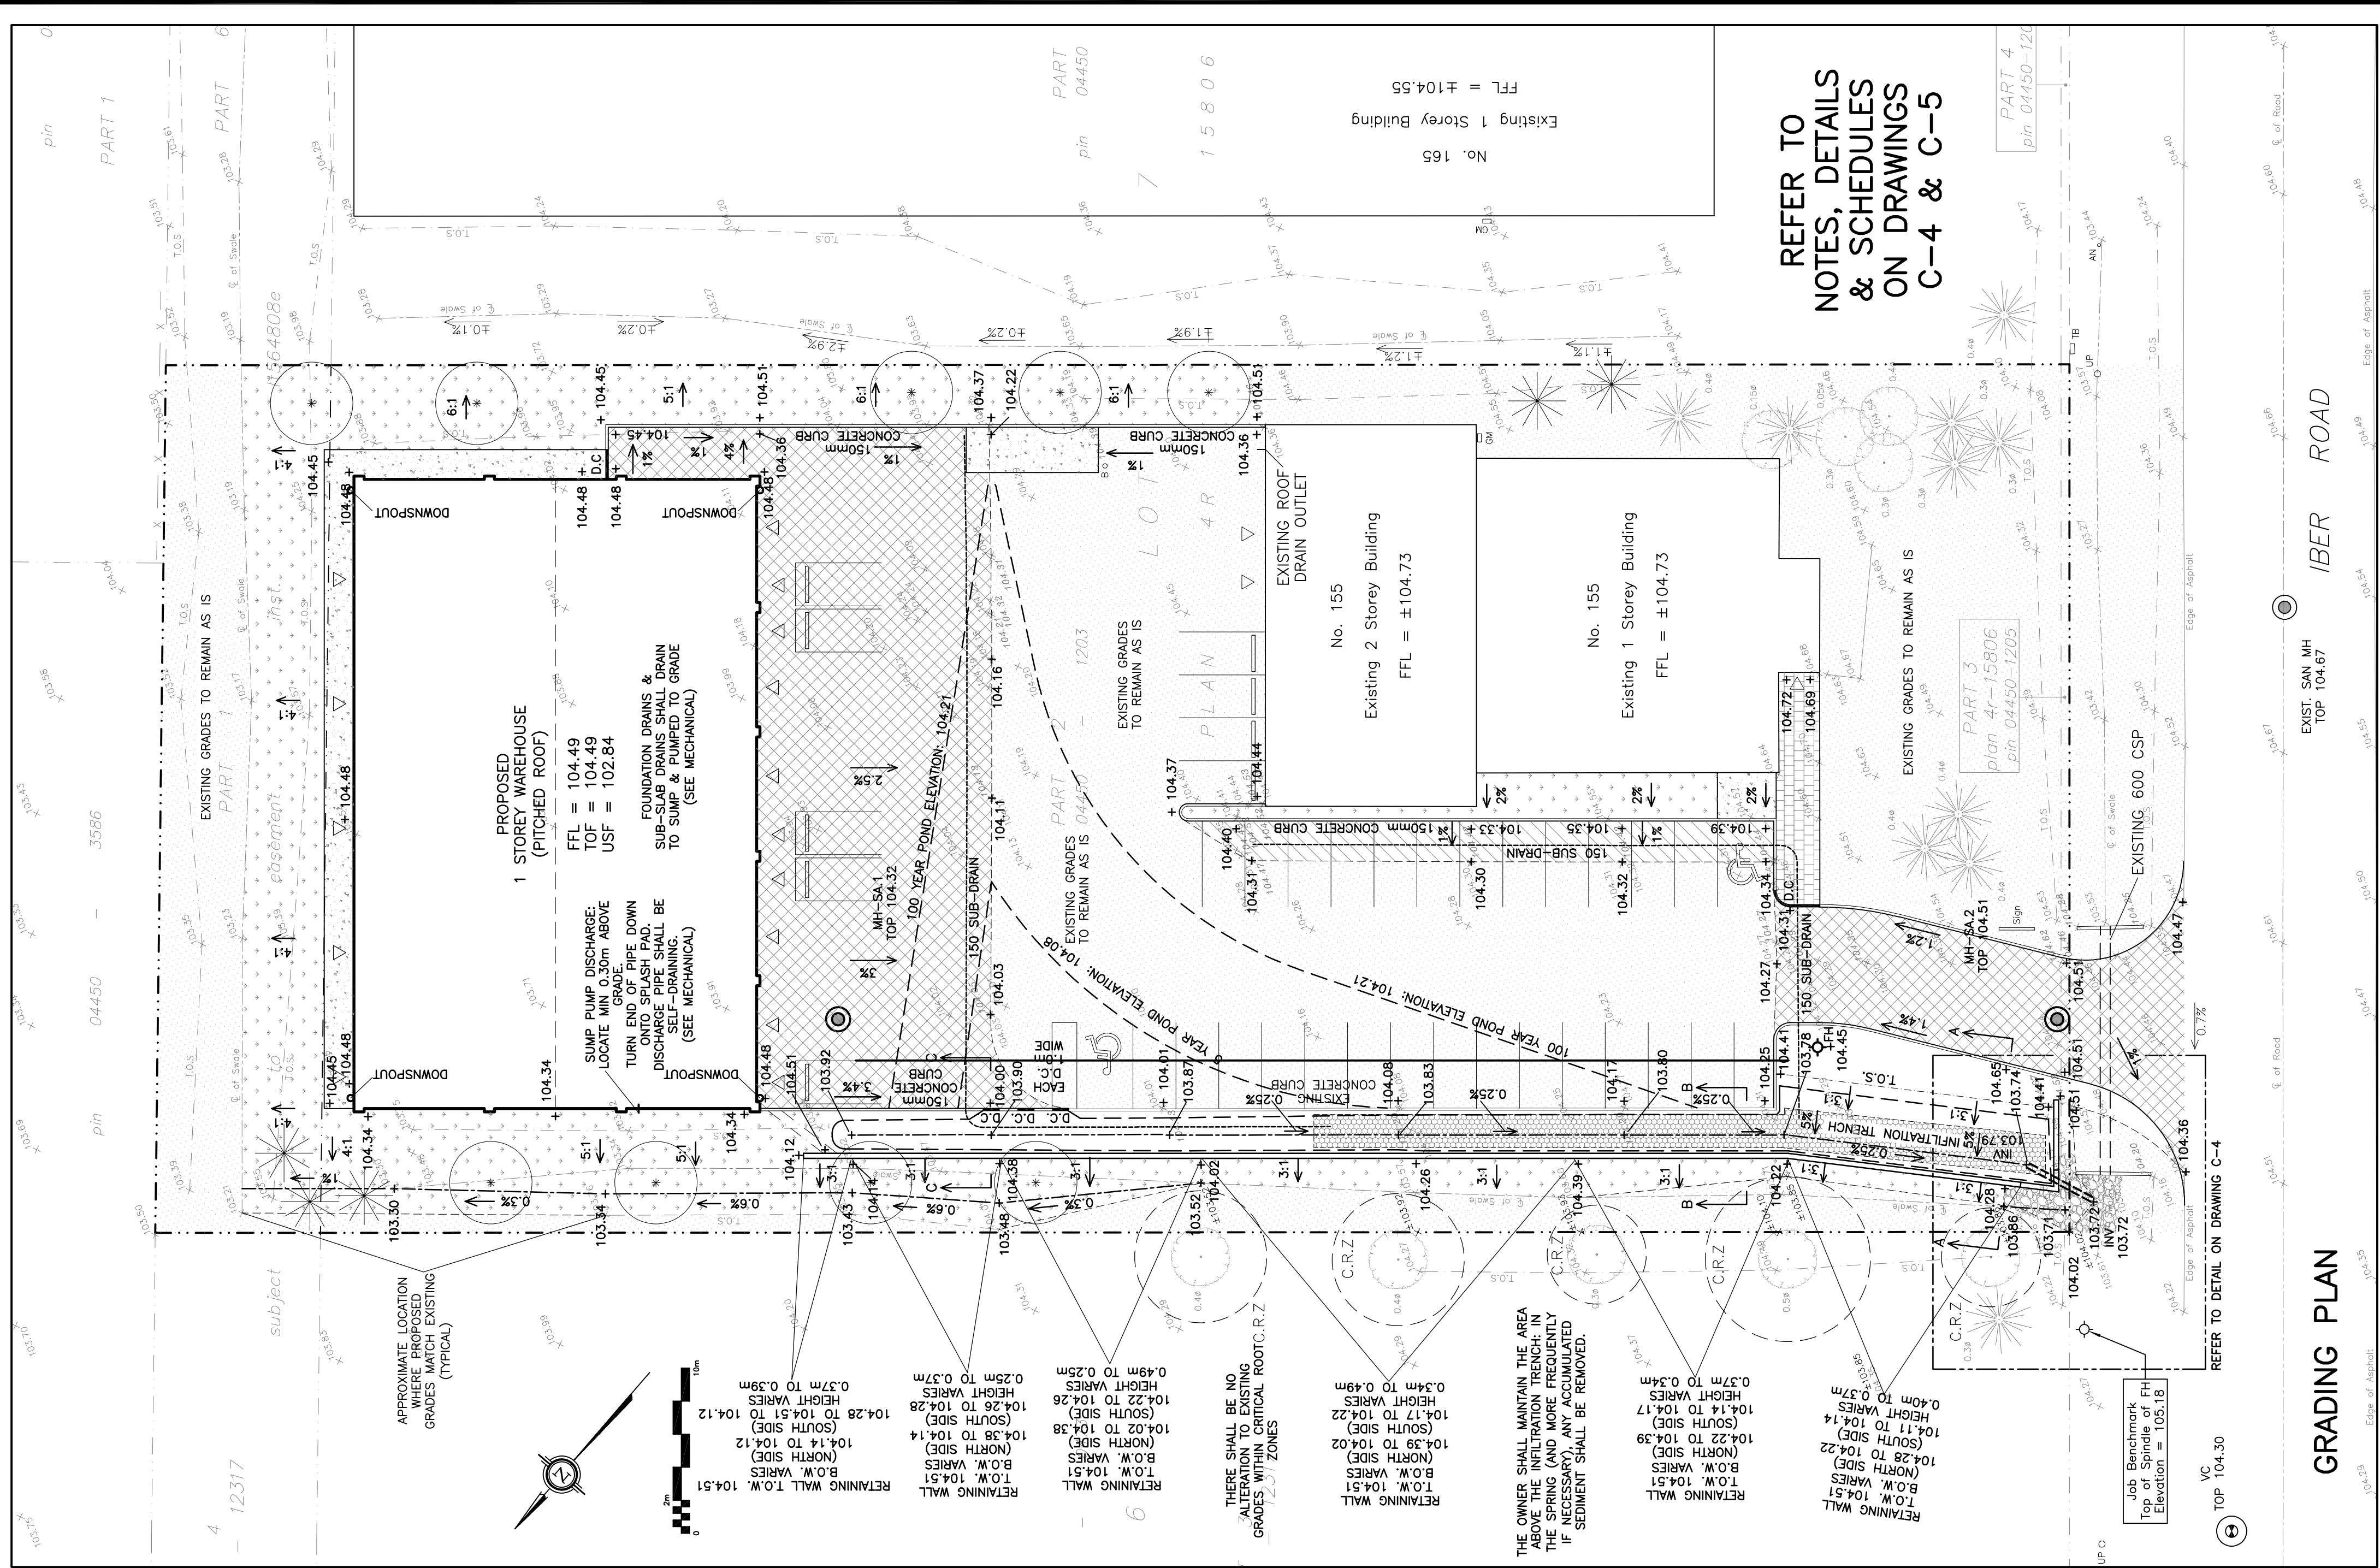

Engineer's Seal

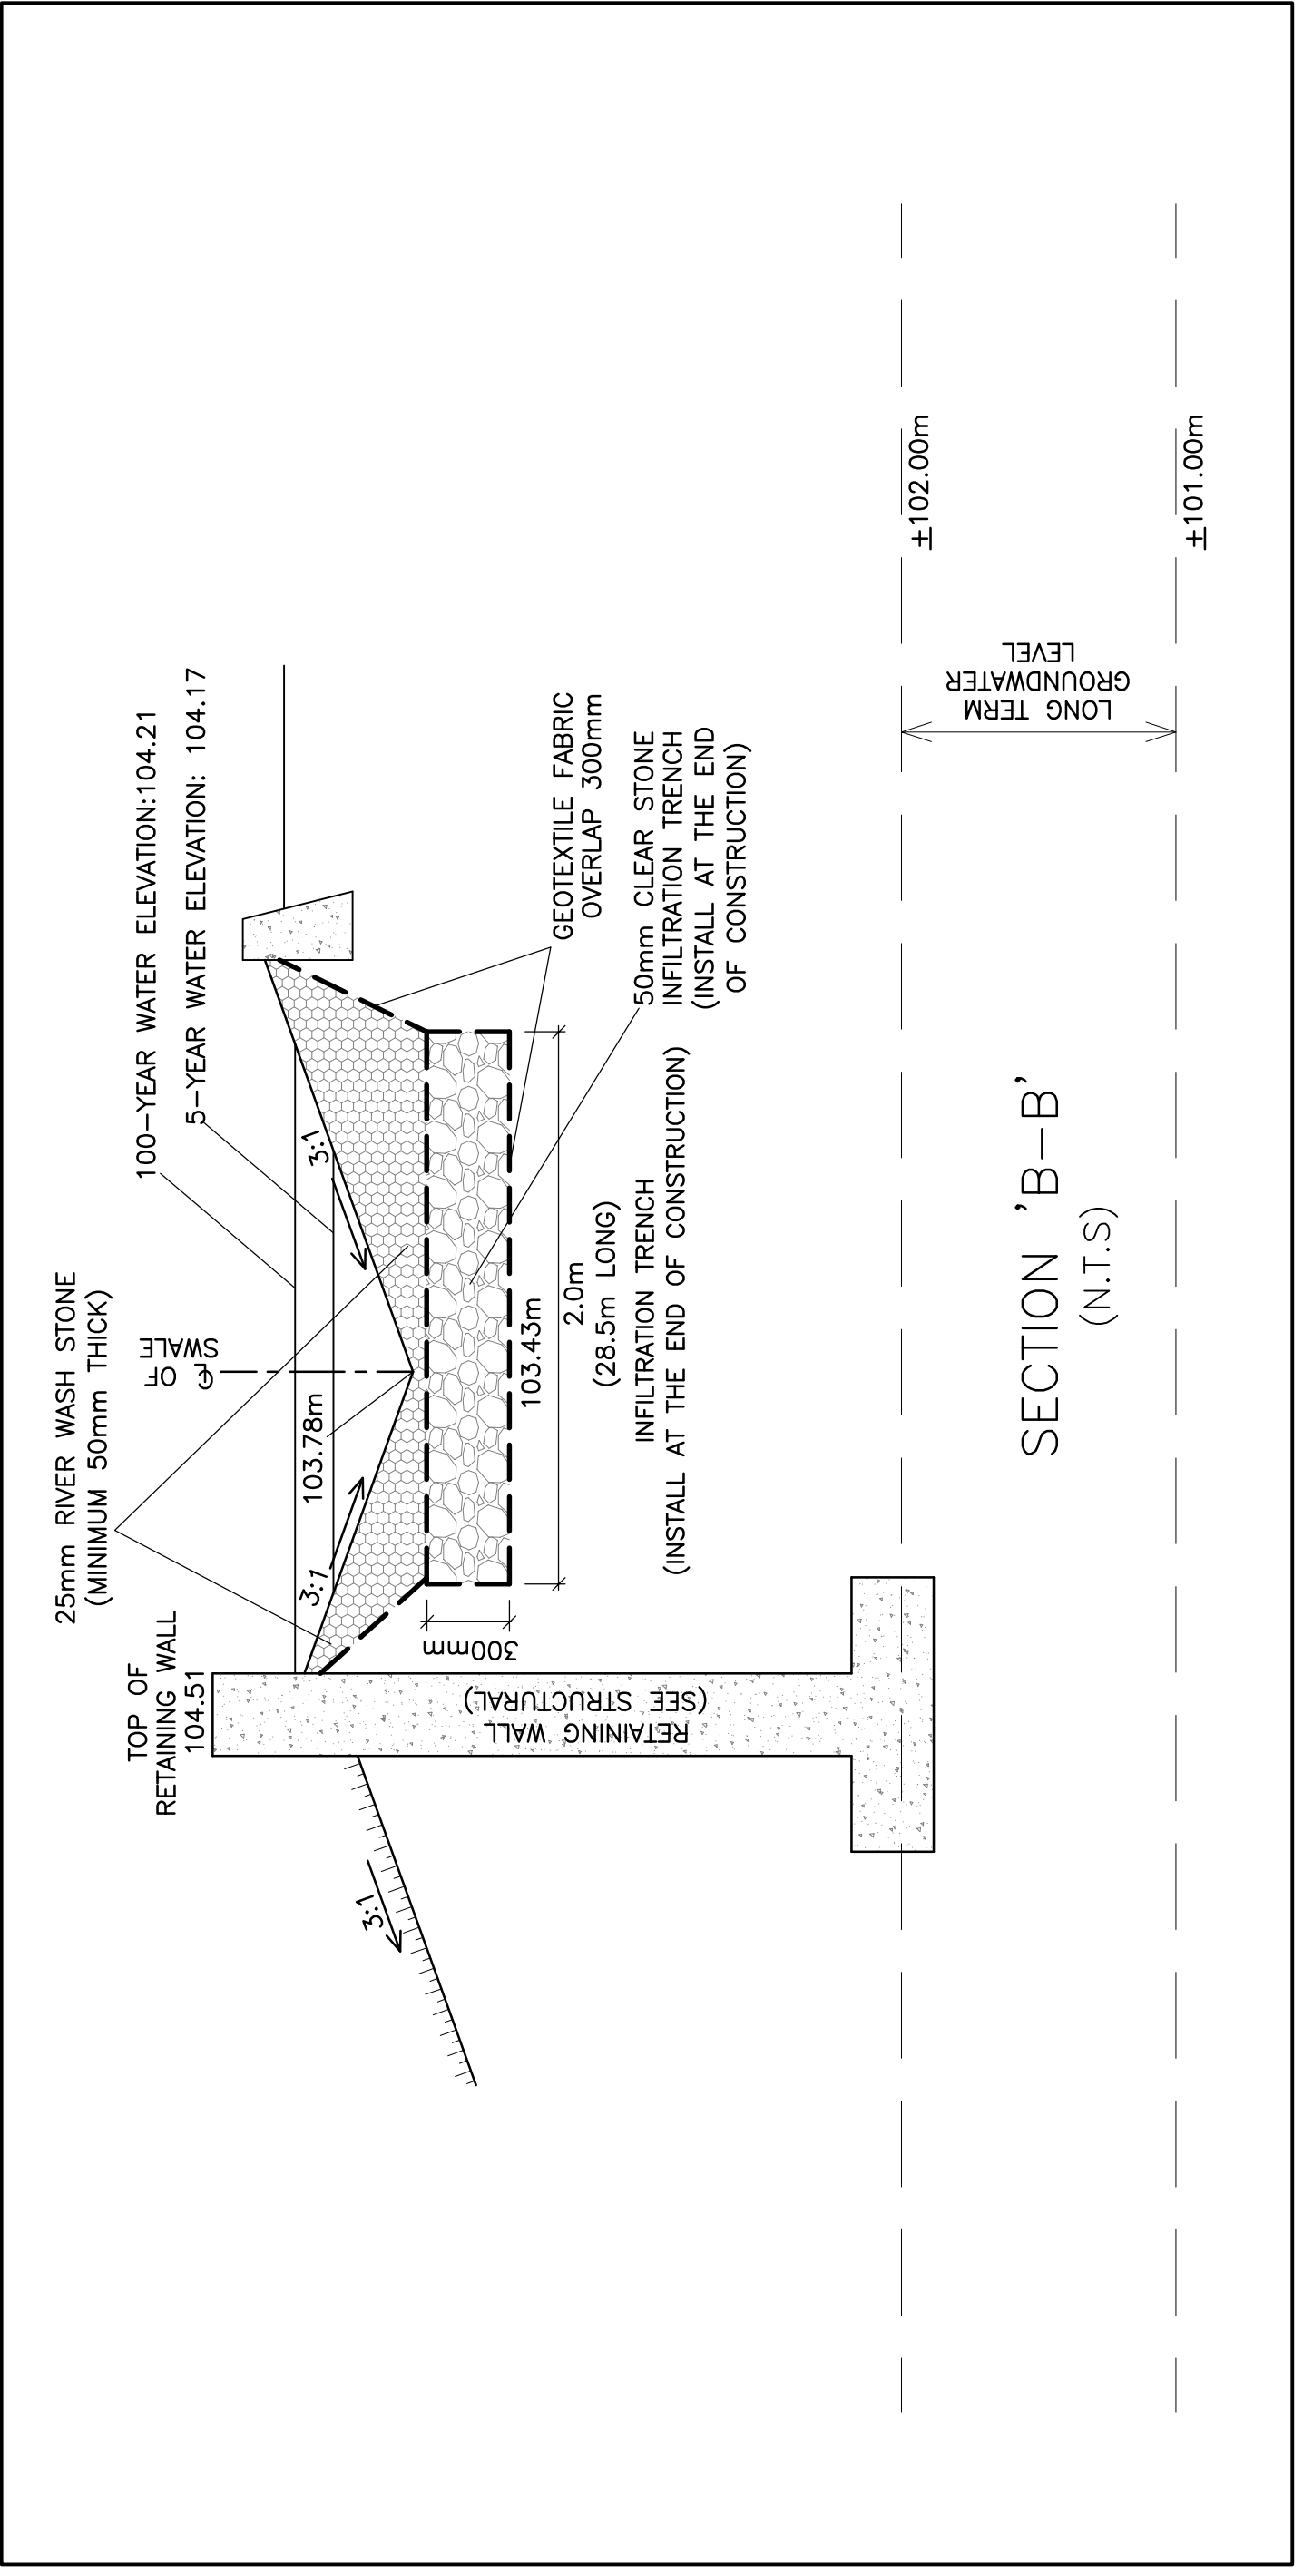

NOT VALID UNLESS
SIGNED & DATED