
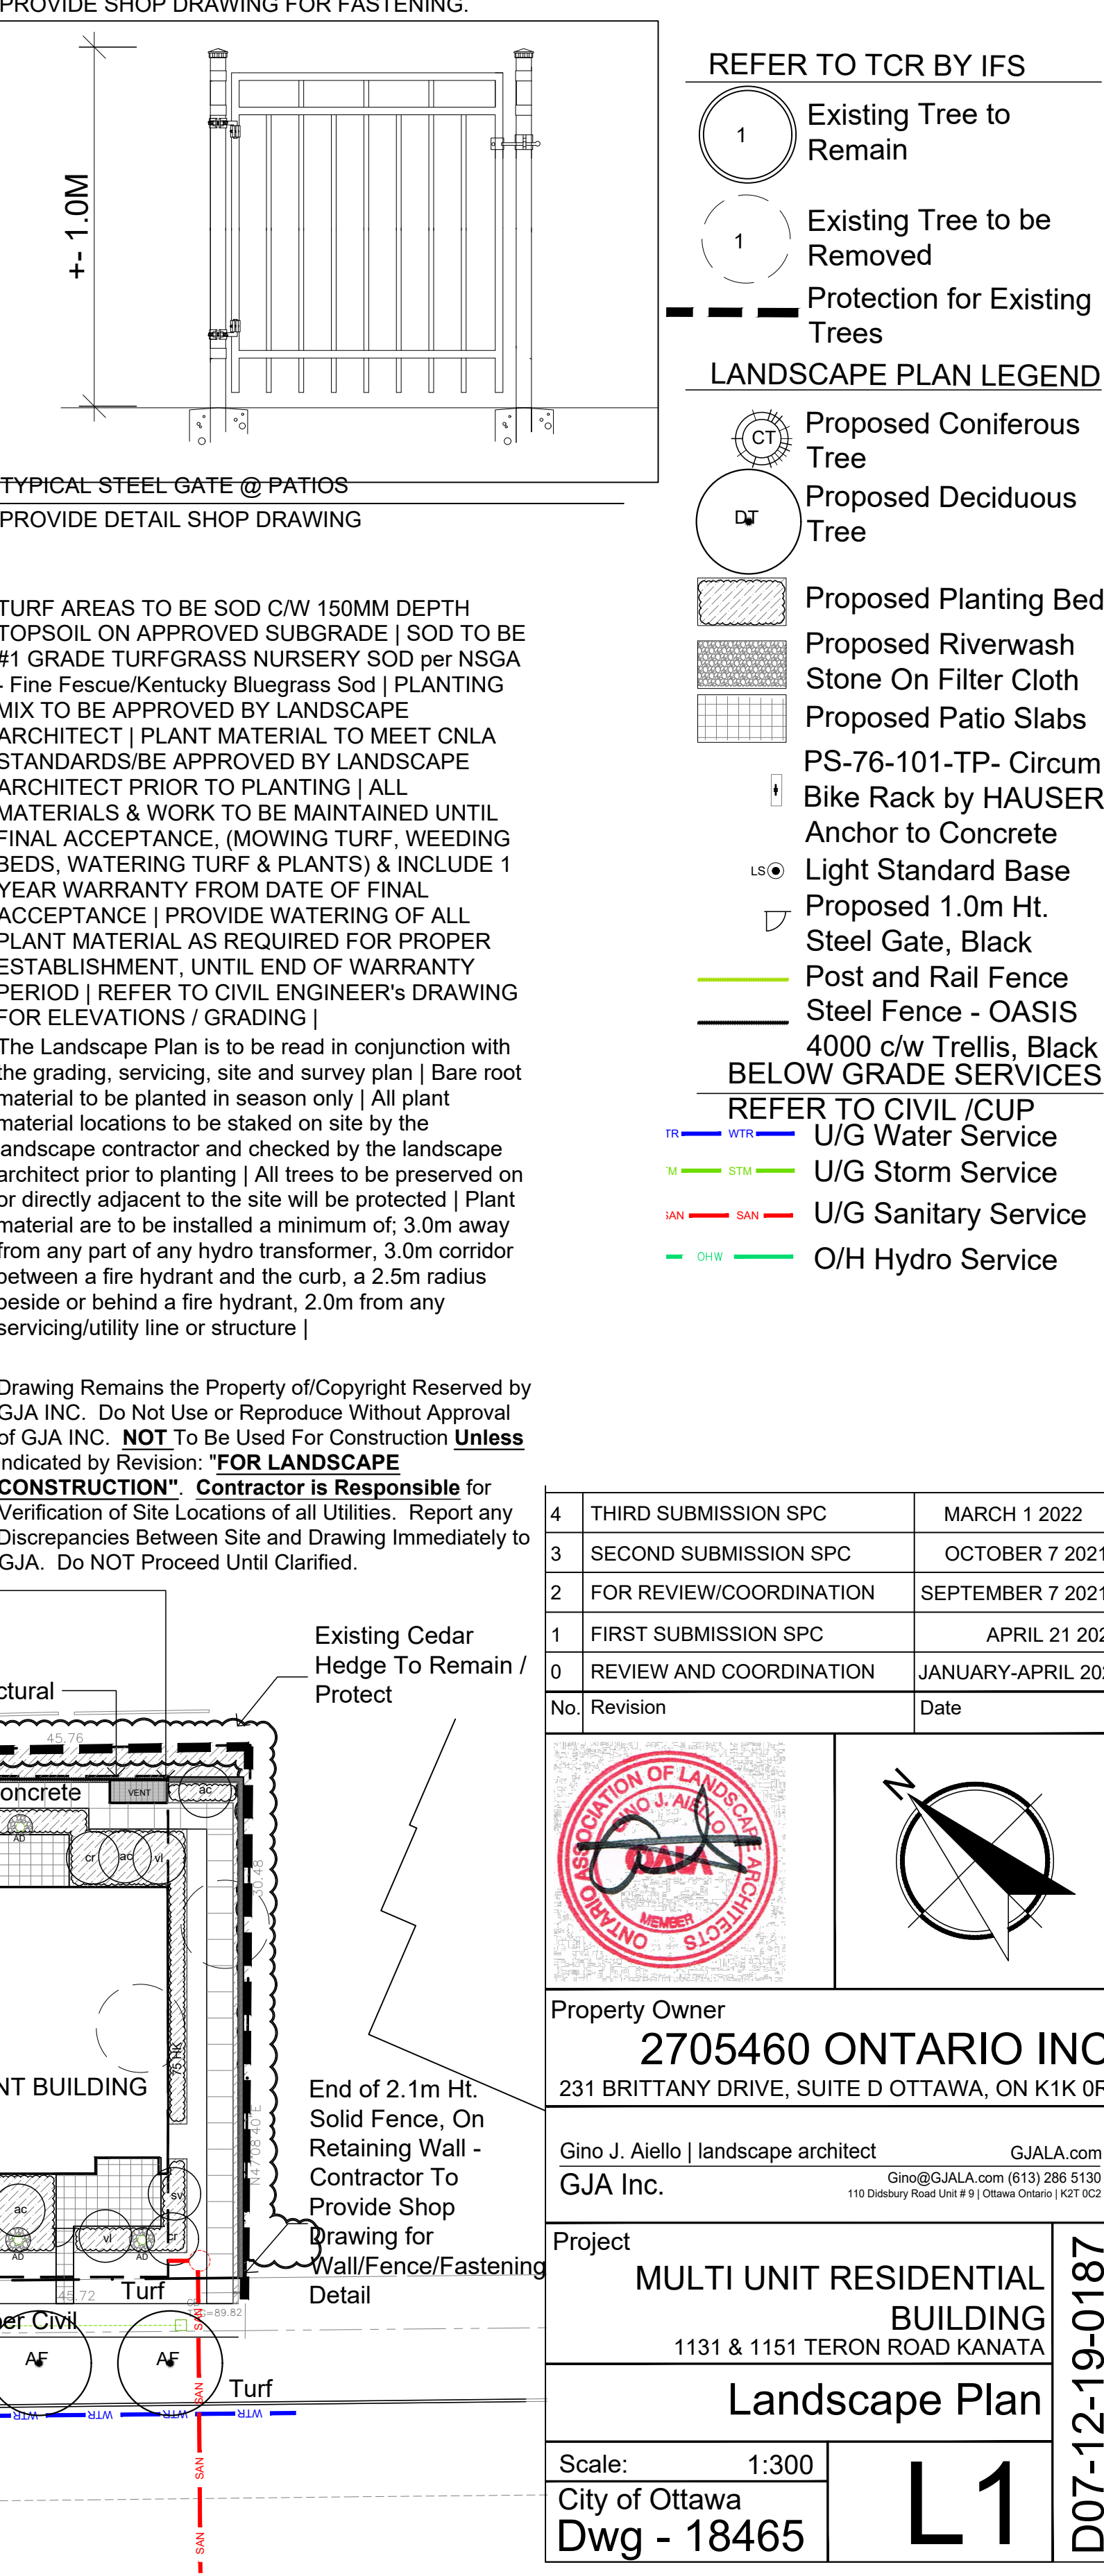
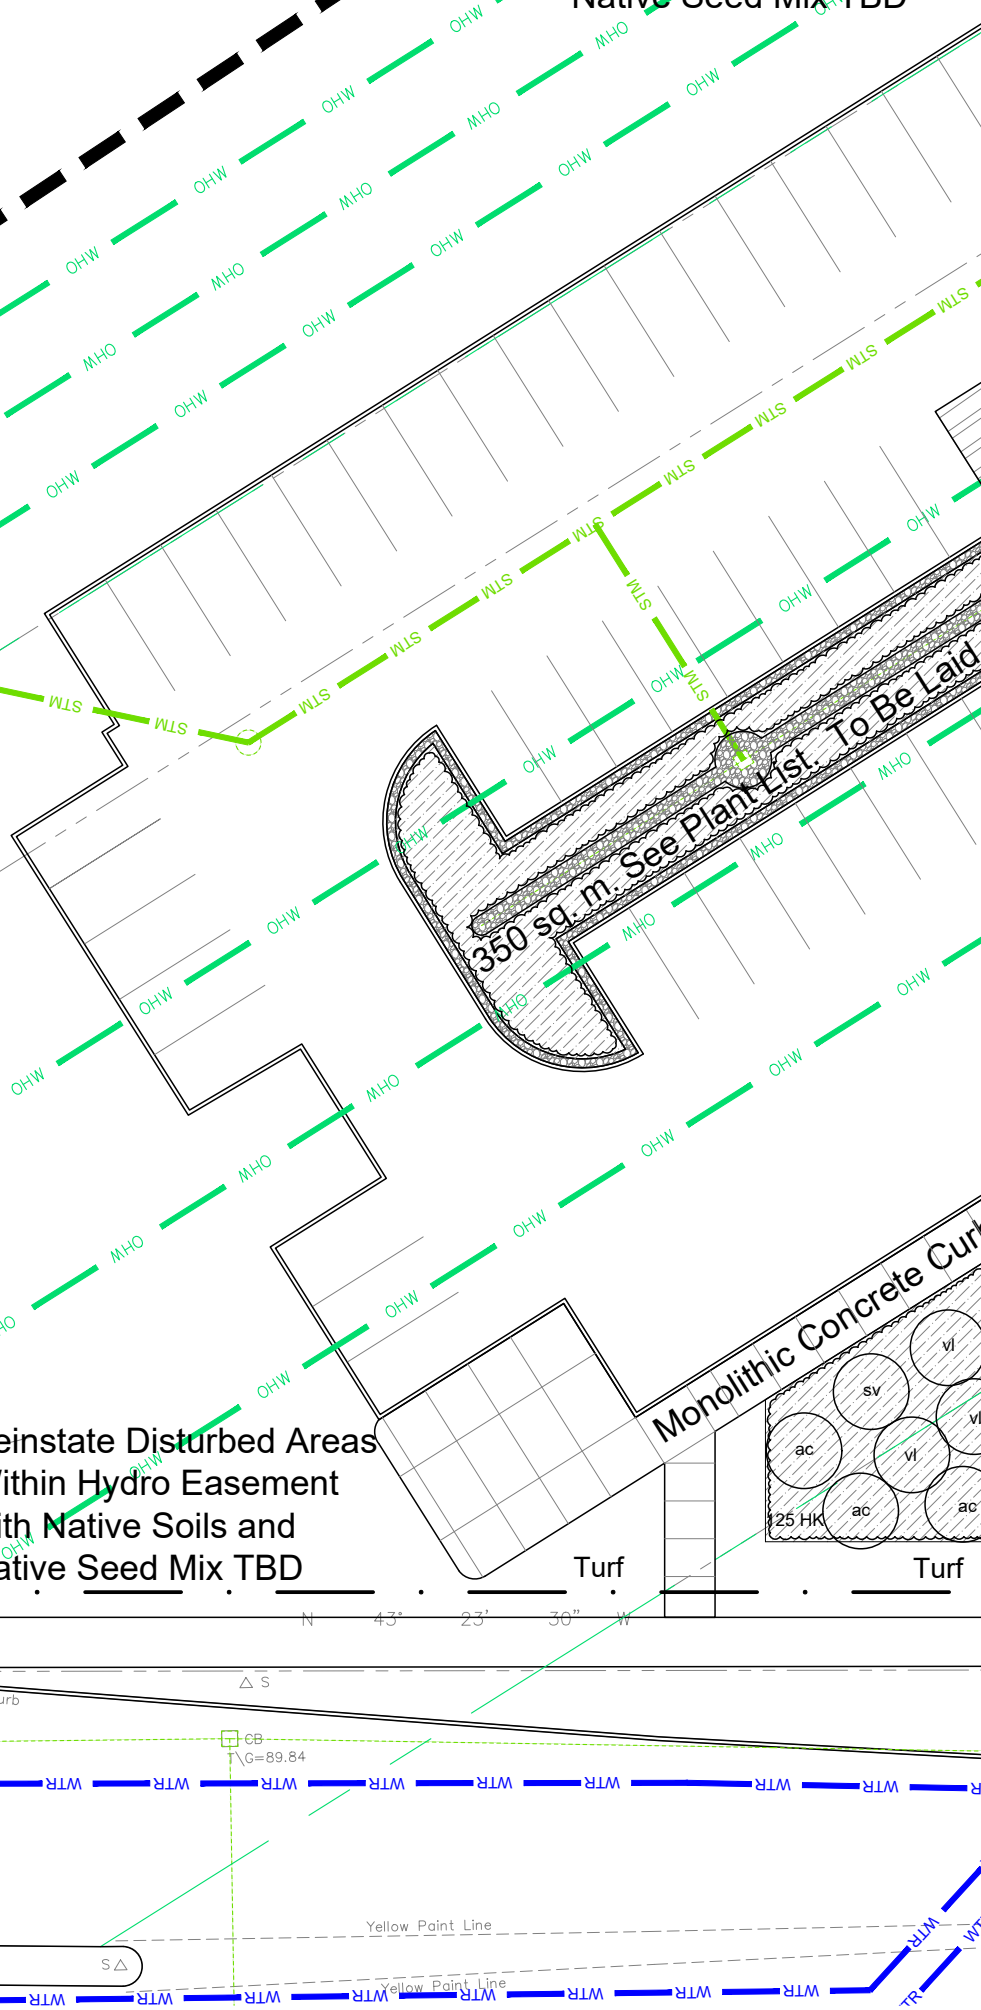
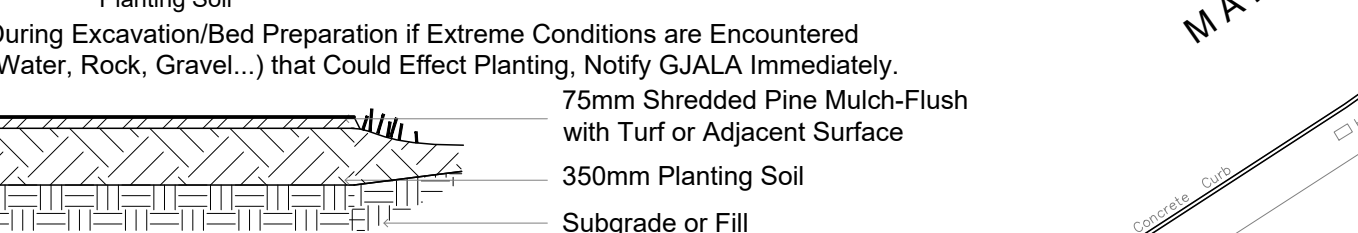
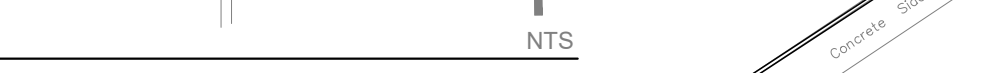
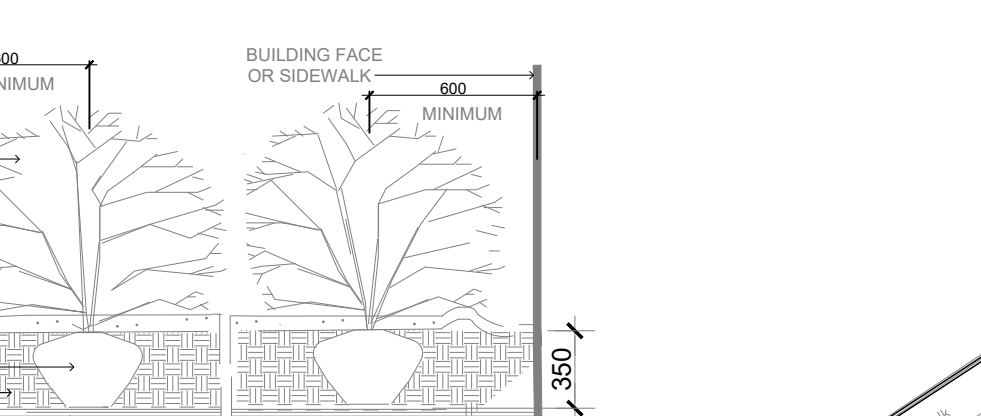
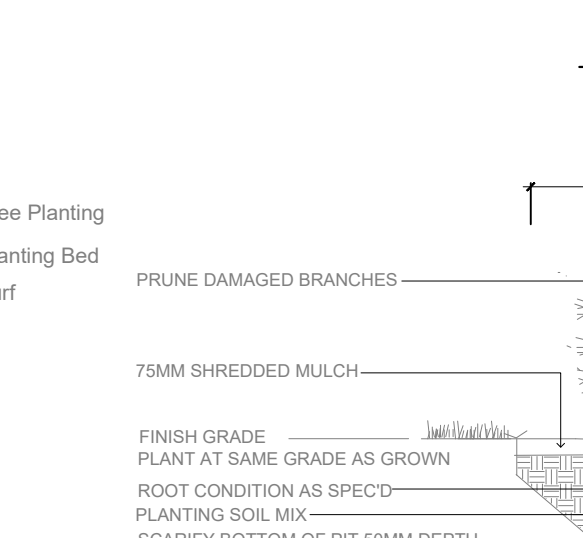
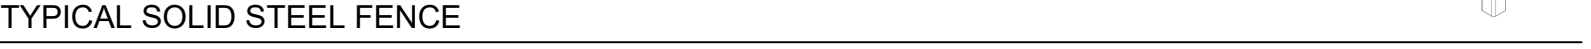
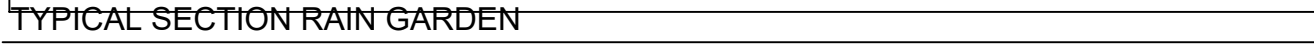


POTTED GROUNDCOVER 1131 1151 TERON ROAD KANATA LOCATIONS TO BE PLACED BY GJA INC ON SITE					
Code	Qty.	Qty.	Botanical Name	Common Name	Condition
AL	0	75	Allium	Ornamental Onion	9cm Pot
AU	0	375	Arctostaphylos uva ursi	Bearberry	9cm Pot
AC	0	250	Calamagrostis acutiflora 'Overdam'	Feather Reed Grass	9cm Pot
EC	0	75	Echinacea	Purple Coneflower	9cm Pot
GM	0	750	Geranium macrorrhizum	Bigroot Geranium	9cm Pot
GP	0	750	Geranium spilosotemum 'Gerwat'	Rozanne Geranium	9cm Pot
PV	0	750	Panicum virgatum	Switch Grass	9cm Pot

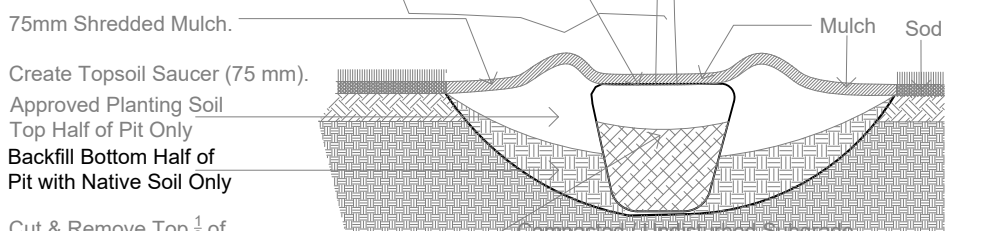

Scale: 1:300	L1	D07-1
City of Ottawa Dwg - 18465		