

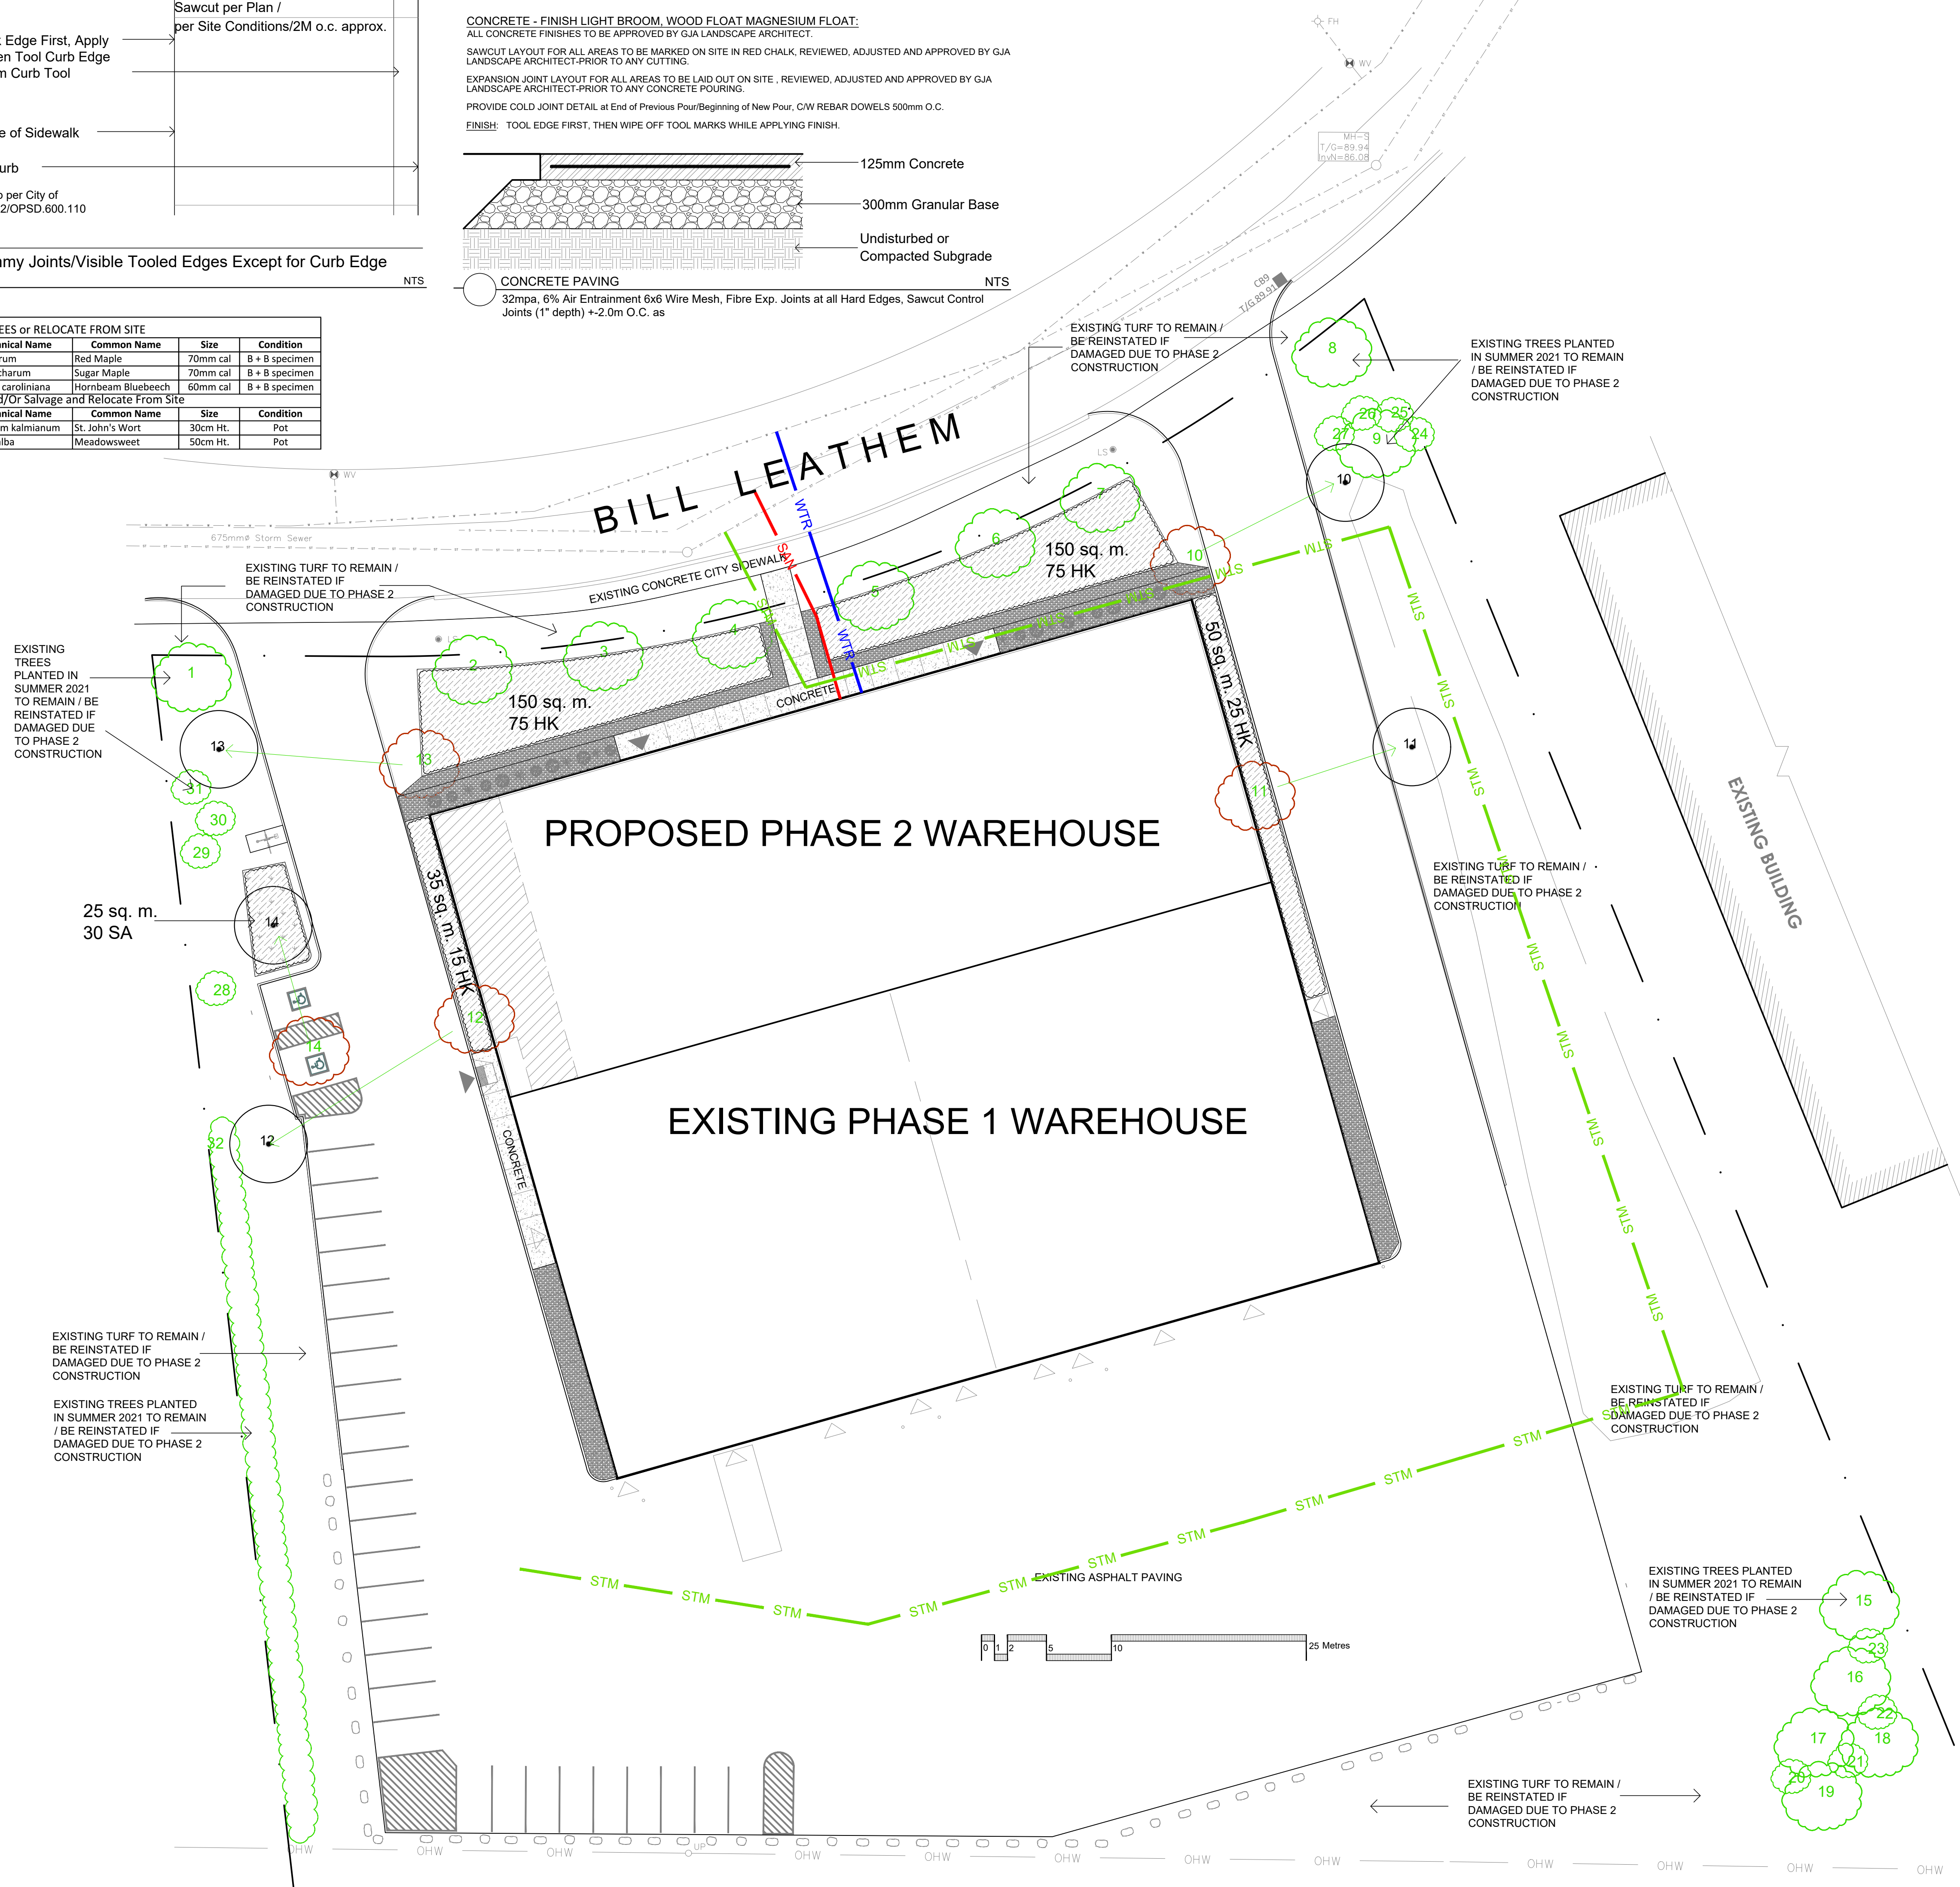


CALIPER B AND B TREES or RELOCATE FROM SITE					
Code	Qty.	Botanical Name	Common Name	Size	Condition
AR	1	Acer rubrum	Red Maple	70mm cal	B + B specimen
AS	2	Acer saccharum	Sugar Maple	70mm cal	B + B specimen
CC	2	Carpinus caroliniana	Hornbeam Bluebeech	60mm cal	B + B specimen
POTTED SHRUBS AND/Or Salvage and Relocate From Site					
Code	Qty.	Botanical Name	Common Name	Size	Condition
HK	200	Hypericum kalmianum	St. John's Wort	30cm Ht.	Pot
SA	30	Spiraea alba	Meadowsweet	50cm Ht.	Pot

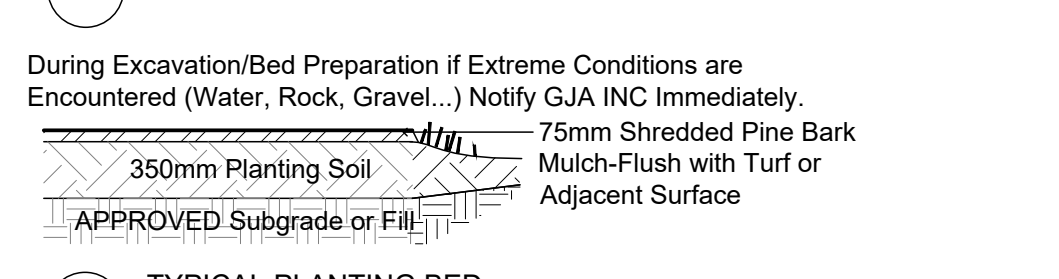

The Landscaping Plan is to be read in conjunction with the grading, servicing, site and survey plan | Bare root material to be planted in season only | All plant material locations to be staked on site by the landscape contractor and checked by the landscape architect prior to planting | All trees to be preserved on or directly adjacent to the site will be protected | Plant material are to be installed a minimum of: 3.0m away from any part of any hydro transformer, 3.0m corridor between a fire hydrant and the curb, a 2.5m radius beside or behind a fire hydrant, 2.0m from any servicing/utility line or structure |

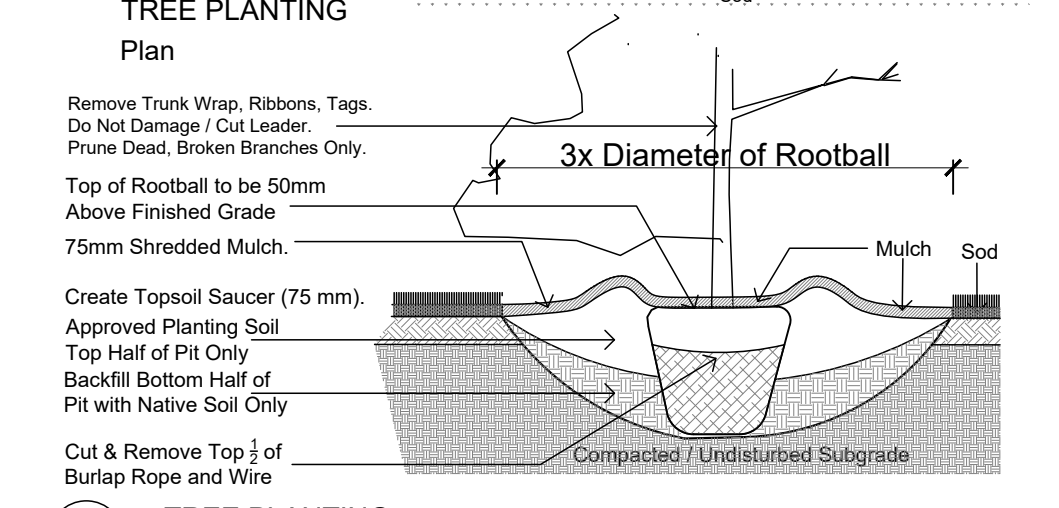