

North

Revisions

No.	By	Description	Date
02	JM	ISSUED FOR SPA SUBMISSION	18 MAR 2022
01	JM	ISSUED FOR REVIEW	15 MAR 2022


Project

**WAREHOUSE ADDITION**

2 BILL LEATHAM DRIVE, NEPEAN, ON

Drawing  
**PROPOSED  
PERSPECTIVE**

Scale AS NOTED  
Drawn J.M.  
Checked J.M.

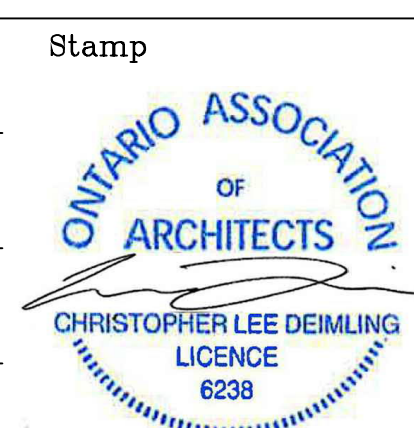

Project No. 22-114  
Date FEBRUARY 2022

Drawing No. **A202**

**02 GENERAL NOTES**

A202 SCALE: NTS

- 01 CLADDING - INSULATED METAL WALL PANELS  
4" [102mm] THICK INSULATED METAL WALL PANELS (R32)  
ATTACHED TO HORIZONTAL STRUCTURAL Z-GIRTS  
TYPE-1 (MATCH EXISTING)  
MODEL: KINGSPAN - KS SERIES
- 02 CLADDING - INSULATED METAL WALL PANELS  
4" [102mm] THICK INSULATED METAL WALL PANELS (R32)  
ATTACHED TO HORIZONTAL STRUCTURAL Z-GIRTS  
COLOUR: TYPE-2 (MATCH EXISTING)  
MODEL: KINGSPAN - KS SERIES
- 03 PARAPET COPING  
PRE-FINISHED BREAK-FORMED METAL PARAPET COPING  
COLOUR: TBD
- 04 WALL MOUNTED LIGHT FIXTURE  
WALL MOUNTED LIGHT FIXTURE - TYPICAL (REFER TO ELECTRICAL)
- 05 EXISTING CLADDING TO REMAIN
- 06 EXISTING WINDOWS TO REMAIN
- 07 EXISTING DOORS TO REMAIN
- 08 EXISTING PARAPET COPING TO REMAIN
- 09 EXISTING WALL MOUNTED LIGHT FIXTURE TO REMAIN

**01 KEYNOTES LEGEND**

A202 SCALE: NTS



**03 PROPOSED PERSPECTIVE**

A202 SCALE: NTS