


Statistics					
Description	Symbol	Max	Min	Avg/Min	Avg
Drives	+	473.2 lux	5.1 lux	17.5:1	89.4 lux
Front-Walkways	+	297.5 lux	0.1 lux	558.0:1	55.8 lux
Parking Lot	+	145.2 lux	8.0 lux	5.3:1	42.2 lux
Parking Sidewalk	+	149.2 lux	2.8 lux	14.7:1	41.2 lux
Property Line - Front	+	5.0 lux	0.0 lux	N/A	0.4 lux
Property Line - Back	+	3.0 lux	0.0 lux	N/A	0.1 lux

Schedule											
Symbol	Label	Image	Quantity	Manufacturer	Catalog Number	Description	Number Lumens	Light Loss Factor	Wattage	Foot	
+	A		4	SONIFY GARDO	P26-40L-800-NW-G2-4-HS	Puriform Gen2 - Area Medium (225), 80 LEDs, 4000K CCT, TYPE 4-HS OPTIC, 1000-1000mm Spacing	1	21332	0.85	574.6704	
+	B		1	SONIFY CANADA LTD	P15-P40S-740-BLC	Puriform Area Small 15' Square, 48 LEDs, 4000K CCT, TYPE BLC OPTIC	1	7782	0.85	69	
+	C		6	Utopia Lighting	W06G4 LED PL 7000I 4FT 40K	W06G4 LED WITH PL PERFORMANCE PACKAGE, 4000K, T0CKL, FORWARD THROW OPTIC	1	12650	0.85	76.21	
+	C1		1	Utopia Lighting	W06G4 LED PL 7000I 4FT 40K	W06G4 LED WITH PL PERFORMANCE PACKAGE, 4000K, T0CKL, FORWARD THROW OPTIC	1	12650	0.85	76.21	
+	D		11	PHILIPS LIGHTING - LIGHTSTORE	240CJ20010W06K210	EssiLite	1	1442	0.7	20	
+	C2		2	Utopia Lighting	W06G4 LED PL 7000I 4FT 40K	W06G4 LED WITH PL PERFORMANCE PACKAGE, 4000K, T0CKL, FORWARD THROW OPTIC	1	22560	0.85	193.51	
+	C3		1	Utopia Lighting	W06G4 LED PL 7000I 4FT 40K	W06G4 LED WITH PL PERFORMANCE PACKAGE, 4000K, T0CKL, TYPE 2 OPTIC	1	12125	1	76.21	

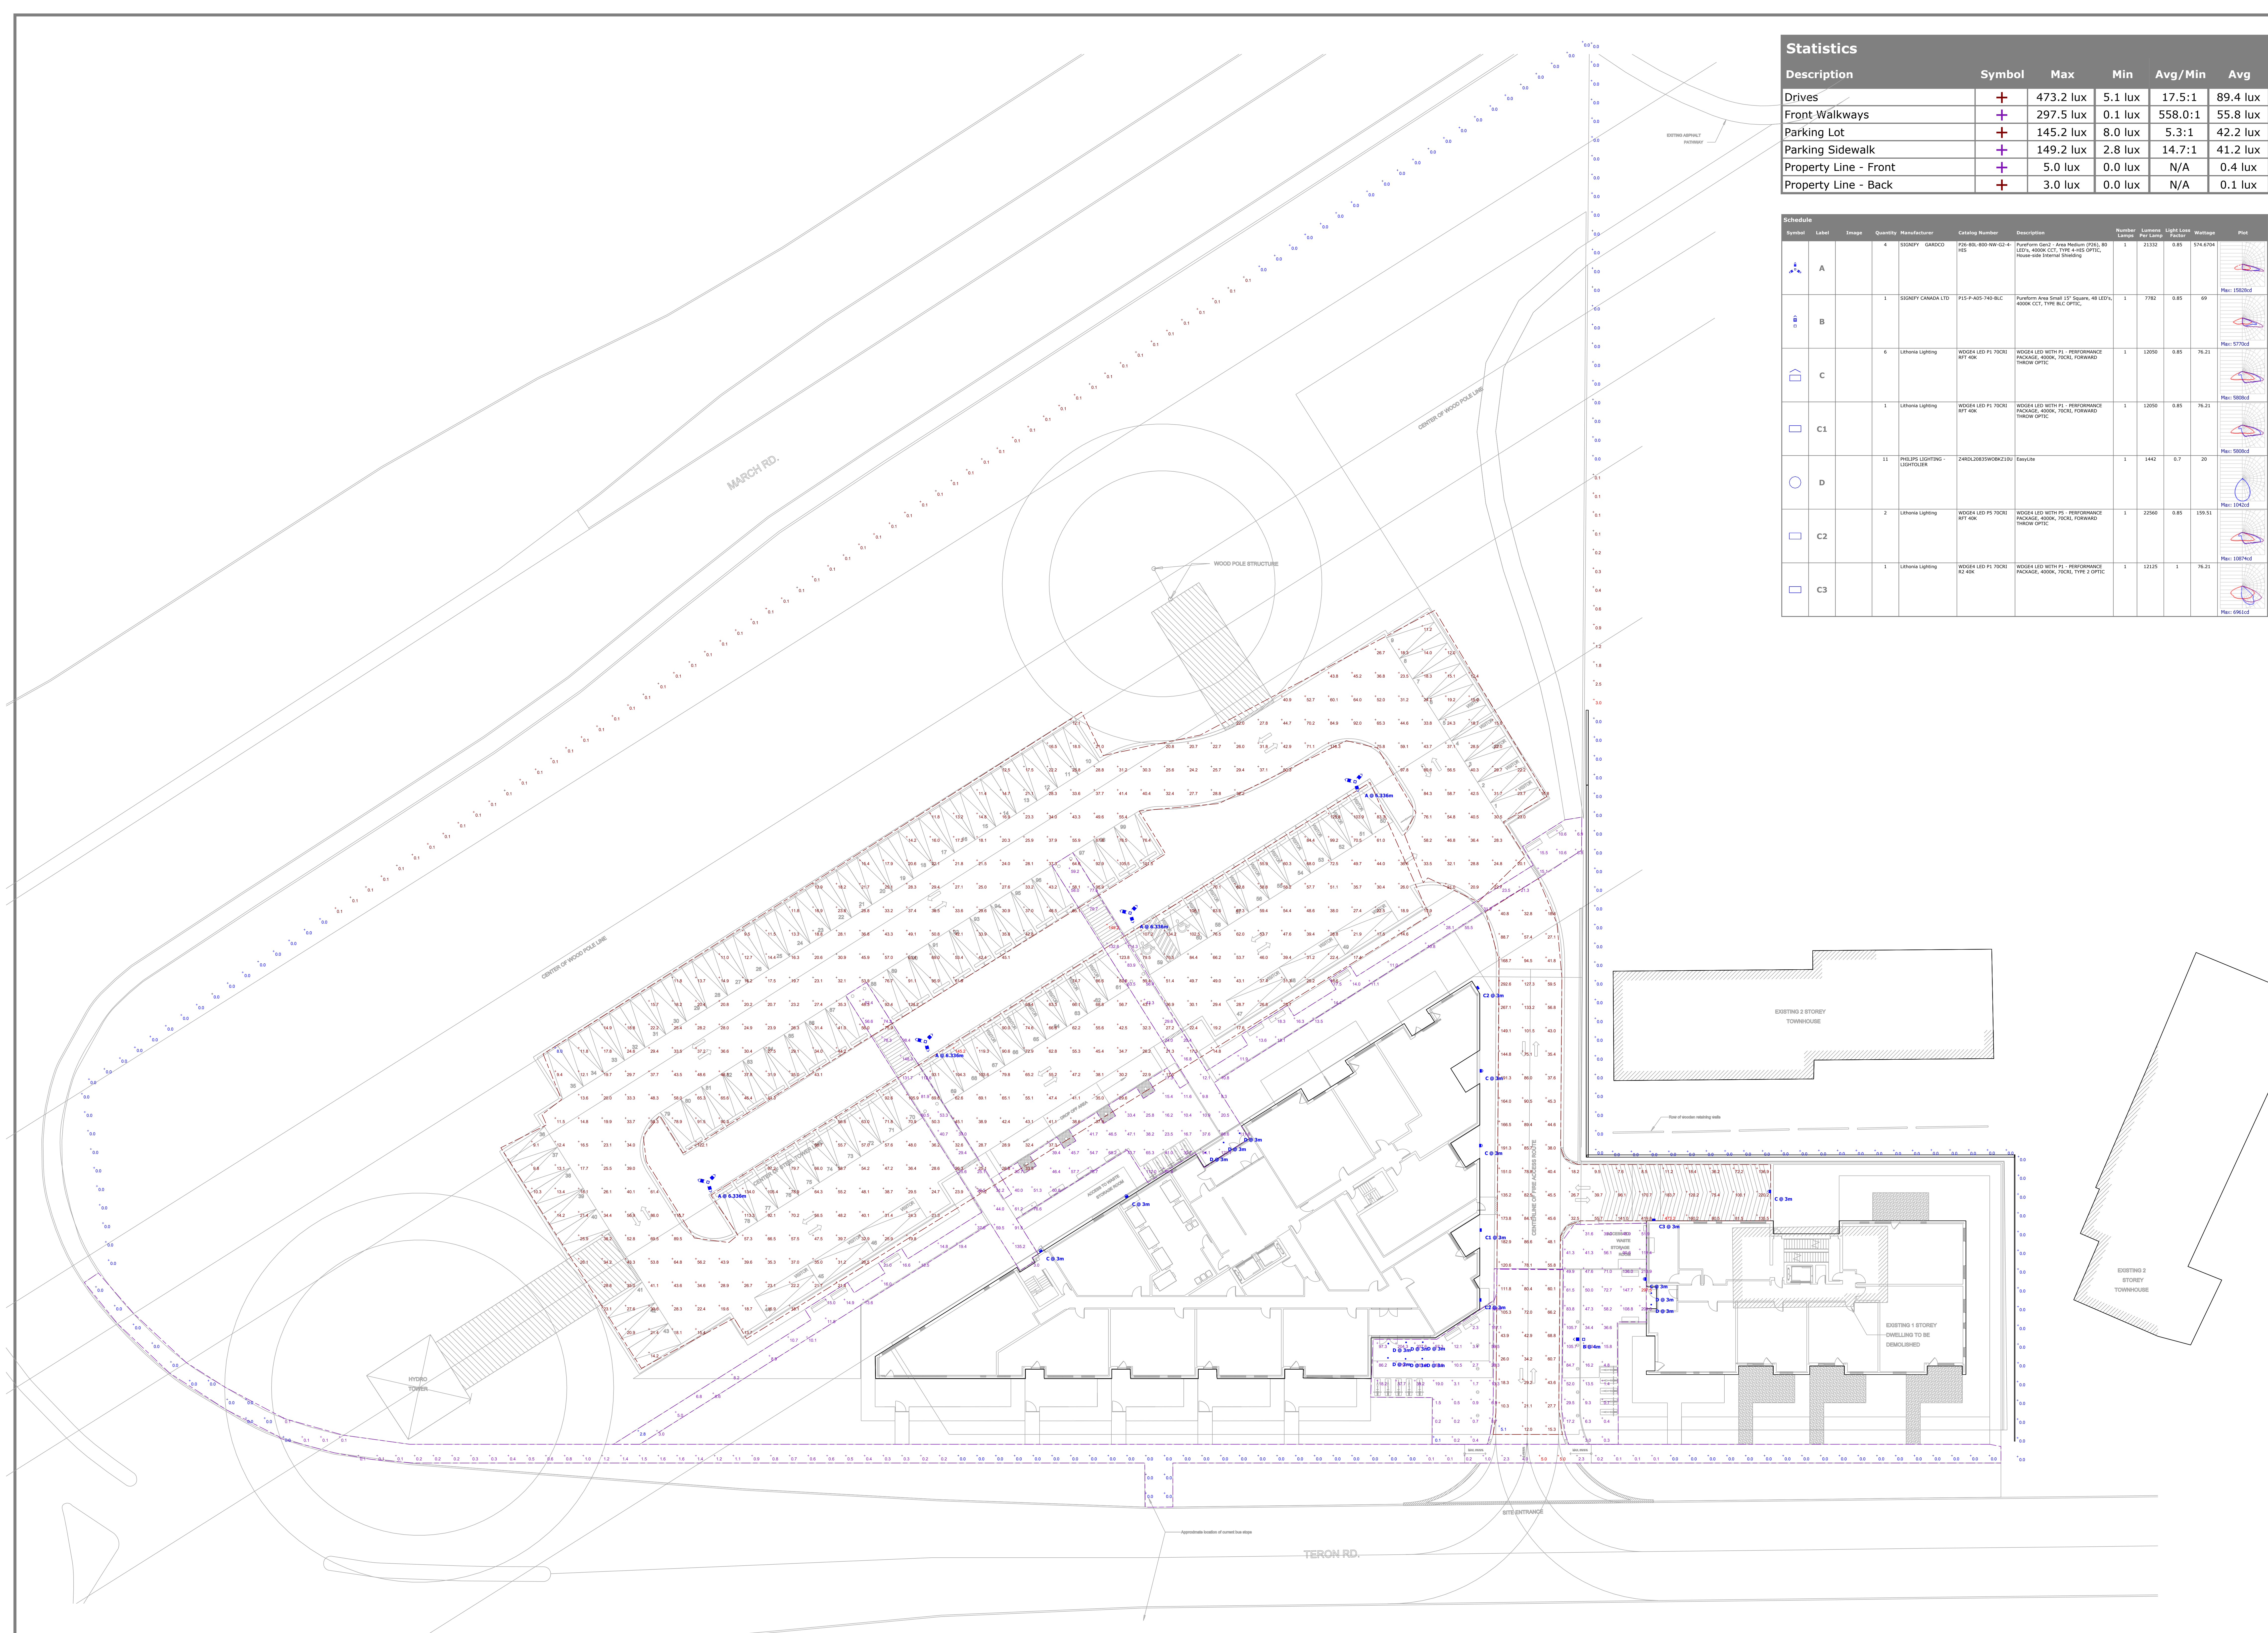

Plan View
Scale: 1:200

1131 & 1151 Teron Rd.
Kamato, ON