

JOB BENCHMARK No. 1
 1" x 1" HYDRAULIC SPIKE
 Elevation=62.54

REMOVE AND REPLACE EXISTING CONCRETE SIDEWALK AND CURB

REMOVE AND REPLACE EXISTING CONCRETE SIDEWALK AND CURB

DEPRESSED CURB, SIDEWALKS PER CITY OF OTTAWA STANDARD DETAIL SC7.1

REMOVE AND REPLACE EXISTING CONCRETE SIDEWALK AND CURB


CLIENT

 MAGIL LAURENTIENNE
 ML Wellington Realty Investments Inc.
 C/O ML DEVCO INC.
 651, Churchill Avenue N
 Ottawa (Ontario) K1Z 5G2
 Tel: 613-686-6319

COPYRIGHT
 This drawing has been prepared solely for the intended use, thus any reproduction or distribution for any purpose other than that authorized by IBI Group is forbidden. Written dimensions shall have precedence over scaled dimensions. Contractors shall verify and be responsible for all dimensions and conditions on the job, and IBI Group shall be informed of any variations from the dimensions and conditions shown on the drawing. Shop drawings shall be submitted to IBI Group for general conformance before proceeding with fabrication.
IBI Group Professional Services (Canada) Inc.
 is a member of the IBI Group of companies

ISSUES

No.	DESCRIPTION	DATE
1	ISSUED FOR COORDINATION	2022-01-26
2		
3		
4		
5		

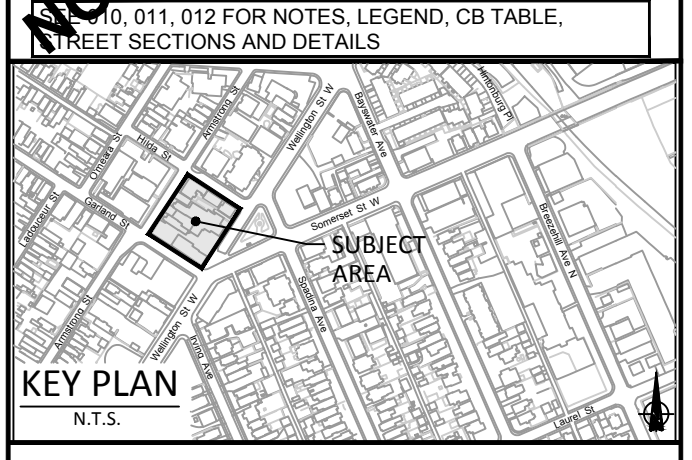

CONSULTANTS

FORTECN CONSULTANTS INC.
 286 Cooper Street, Suite 300
 Ottawa, Ontario, K2P 2V7
 T: 613 730 5709
 F: 613 730 1136
 E: info@fortecn.com

Geotechnical Engineer
PATERSON GROUP
 154 Colborne Road South
 Ottawa, Ontario, K2E 7J5
 T: 613 226 7381
 E: info@patersongroup.ca

Transportation Engineer
CGH TRANSPORTATION INC.
 13 Marlborough Avenue
 Ottawa, Ontario, K2G 3Z1
 T: 343 999 6117
 E: chris@cgtransportation.com

Architect
RODERICK LAHEY ARCHITECTS
 56 Beech Street
 Ottawa, Ontario, K1S 3J6
 T: 613 724 9932
 E: adam@rodericklahey.com

Scale:
 1:200

SEAL

IBI GROUP
 400 - 333 Preston Street
 Ottawa ON K1S 5M4 Canada
 tel 613 225 1311 fax 613 225 5866
 ibigroup.com

PROJECT
 979, WELLINGTON

PROJECT NO:
 126031

DRAWN BY:
 J.B./D.P.S.

CHECKED BY:
 J.B.

PROJECT MGR:
 J.I.M.

APPROVED BY:
 J.I.M.

SHEET TITLE
 SITE GRADING PLAN

SHEET NUMBER
 C-200

ISSUE
 1

CITY FILE No. D07-XX-XX-XXXX
 SCALE CHECK
 File Location: \\128031_979Wellington7_0_Production7_03_Design04_Civil\Sheets\C-200 SITE GRADING PLAN.dwg Last Saved: January 28, 2022, by elarna Printed: Wednesday, March 2, 2022, 1:46:04 PM by Don Surina