

- LEGEND:**
- IRON BAR
  - BENCHMARK
  - EX FIRE HYDRANT
  - EX LIGHT POLE
  - EX LIGHT STANDARD
  - EX STORM MH
  - EX SANITARY MH
  - EX STORM CB
  - EX WATER VALVE
  - EX VALVE CHAMBER
  - EX BELL & HYDRO POLE
  - EX GUY WIRE AND ANCHOR
  - EX TRAFFIC SIGNAL
  - EX GAS VALVE
  - EX SIGN
  - EX TREE
  - SUBJECT PROPERTY
  - PROPERTY LINE
  - EX CONC. CURB
  - EX CENTERLINE OF DITCH
  - EX ROAD CENTERLINE
  - EX FENCE
  - EX STORM SEWER
  - EX CONTOUR
  - NEW YARD LIGHT
  - NEW 1.8m HIGH WOOD FENCE
  - OVERLAND FLOW
  - DRAINAGE AREA BOUNDARY
  - CATCHMENT I.D. AREA (ha) | RUN-OFF COEFFICIENT

No.	REVISIONS	Date	By	App.
D	RE-ISSUED FOR SPA	MAR 28 2022	ML	J.S.
C	RE-ISSUED FOR SPA	DEC 03 2021	ML	J.S.
B	RE-ISSUED FOR SPA	SEPT 24 2021	ML	J.S.
A	ISSUED FOR SPA	APR 27 2021	LMB	J.S.

LICENSED PROFESSIONAL ENGINEER  
  
**J.D. STERN**  
 100232894  
 Mar. 28/2022  
 PROVINCE OF ONTARIO

**exp Services Inc.**  
 +1 905.793.9800 | +1 905.793.0641  
 1595 Clark Boulevard  
 Brampton, ON L6T 4V1  
 Canada  
 www.exp.com

**exp.**

- BUILDINGS • EARTH & ENVIRONMENT • ENERGY •
- INDUSTRIAL • INFRASTRUCTURE • SUSTAINABILITY •


Owner/Clien:  
  
**CIRCLE K**

Location:  
 1545 WOODROFFE AVE.  
 OTTAWA, ON

Title:  
**PRE-DEVELOPMENT DRAINAGE PLAN**

Designed By: L.M.B.	Drawn By: L.M.B.	Checked By: J.S.
Scale: 1:250	Date: APRIL 2020	City Drawing No.:
Project No.: BRM00606364-B0	Drawing No.:	<b>C06</b>

CITY DWG. # 17094

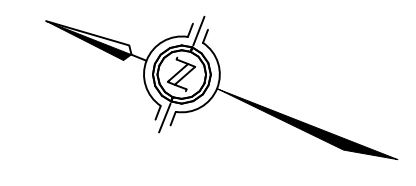

CITY # 007-1221-0065