

ILLUMINATION LEVELS ARE THE RESULT OF THIS SIDE BEING LOCATED IN A REGION WHERE LIGHTING IS REGULATED BY LOCAL ORDINANCES RED LEONARD ASSOCIATES IS NOT RESPONSIBLE FOR INCIDENTS CAUSED BY INSUFFICIENT LIGHTING AND DOES NOT RECOMMEND THESE LEVELS FOR SECURITY AND SAFETY REASONS

LUM NO.	LABEL	MTG. HT.
1	A2B	18
2	A2B	18
3	A2B1	18
4	A2B1	18
5	A2B2	18
6	A3B8	18
7	A4-2	18
8	A472	18
9	A48	18
10	A48	18
11	A4B1	18
12	A4B1	18
13	A4B1	18
14	A4B1	18
15	BV	2
16	BV	2
17	BV	2
18	BV	2
19	BV	2
20	BV	2
21	BV	2
22	CAN	17.5
23	CAN	17.5
24	CAN	17.5
25	CAN	17.5
26	CAN	17.5
27	CAN	17.5
28	CAN	17.5
29	CAN	17.5
30	CAN	17.5
31	CAN	17.5
32	CAN	17.5
33	CAN	17.5
34	CAN	17.5
35	CAN	17.5

LUM NO.	LABEL	MTG. HT.
36	CAN	17.5
37	CAN	17.5
38	CAN	17.5
39	CAN	17.5
40	CAN	17.5
41	CAN	17.5
42	CAN	17.5
43	CAN	17.5
44	CAN	17.5
45	CAN	17.5
46	L	12
47	L	12
48	L	12
49	L	12
50	L	12
51	L	12
52	L	12
53	L	12
54	L	12
55	WP1	14.5
56	WP1	14.5
57	WP1	14.5
58	WP1	14.5
59	WP1	14.5
60	WP1	14.5
61	WP3	14.5
62	WP3	14.5
63	WP3	14.5
64	WP3	14.5
65	WP3	14.5
66	WP4	14.5
67	WP4	14.5
68	WP4	14.5
69	WP4	14.5
70	WP4	14.5


NOTE:
 - ALL AREA LIGHTS ON NEW 15 FT. POLE MOUNTED ON 3 FT. CONCRETE BASE
 - ALL LUMINAIRES HAVE ZERO LUMENS ABOVE 90 DEGREES

LABEL	AVG	MAX	MIN	AVG/MIN	MAX/MIN
PAVED AREA	2.73	12.2	0.2	13.65	61.00
PROPERTY LINE	0.11	0.5	0.0	N.A.	N.A.
UNDEFINED	0.46	11.7	0.0	N.A.	N.A.
UNDER CANOPY	21.23	28	14	1.52	2.00

SYMBOL	QTY	LABEL	ARRANGEMENT	LUMENS	LATF	DIMMING LUMEN MULTIPLIER	LLF	BUG RATING	WATTS/LUMINAIRE	TOTAL WATTS	MANUFACTURER	CATALOG LOGIC
[Symbol]	2	A2B	SINGLE	3300	1.040	1.000	1.040	B1-U0-G1	29	58	Cree Inc	OSQ-ML-B-DA-XX + OSQM-B-4L-30K7-2M-UL-NM-XX + OSQ-BLSMF
[Symbol]	2	A2B1	SINGLE	1820	1.040	1.000	1.040	B1-U0-G1	16	32	Cree Inc	OSQ-ML-B-DA-XX + OSQM-B-4L-30K7-2M-UL-NM-XX-Q1 + OSQ-BLSMF
[Symbol]	1	A2B2	SINGLE	2150	1.040	1.000	1.040	B1-U0-G1	18	18	Cree Inc	OSQ-ML-B-XX-XX + OSQM-B-4L-30K7-2M-UL-NM-XX-Q2 + OSQ-BLSMF
[Symbol]	1	A3B8	SINGLE	3250	1.040	1.000	1.040	B1-U0-G1	27	27	Cree Inc	OSQ-ML-B-XX-XX + OSQM-B-4L-30K7-3M-UL-NM-XX-Q8 + OSQ-BLSMF
[Symbol]	1	A4-2	BACK-BACK	15498	1.040	1.000	1.040	B3-U0-G3	104	208	Cree Inc	OSQ-ML-B-XX-XX + OSQM-B-16L-30K7-4M-UL-NM-XX
[Symbol]	1	A472	BACK-BACK	3950	1.040	1.000	1.040	B1-U0-G1	26	52	Cree Inc	OSQ-ML-B-XX-XX + OSQM-B-4L-30K7-4M-UL-NM-XX-Q7
[Symbol]	2	A48	SINGLE	4120	1.040	1.000	1.040	B1-U0-G1	27	54	Cree Inc	OSQ-ML-B-DA-XX + OSQM-B-4L-30K7-4M-UL-NM-XX-Q8
[Symbol]	4	A4B1	SINGLE	1820	1.040	1.000	1.040	B0-U0-G1	16	64	Cree Inc	OSQ-ML-B-DA-XX + OSQM-B-4L-30K7-4M-UL-NM-XX-Q1 + OSQ-BLSMF
[Symbol]	7	BV	Single								VISO Lighting	BL1.24
[Symbol]	24	CAN	SINGLE	10999	1.040	0.550	0.572	B3-U0-G0	64.68	1552.32	CREE, INC.	CAN-228-PS-RM-06-E-UL-XX-700-30K (SET DIAL @ 1)
[Symbol]	9	L	SINGLE	1800	1.040	1.000	1.040	B1-U0-G0	20.5	184.5	Cree Lighting	LR6X-18L-30K
[Symbol]	6	WP1	SINGLE	3262	1.040	0.140	0.146	B1-U0-G1	5.5	33	Cree Inc.	SEC-EDG-2M-WM-02-E-UL-XX-700-30K-DIM (SET @ 1.1V)
[Symbol]	5	WP3	SINGLE	9674	1.040	0.560	0.582	B2-U0-G2	60.3	301.5	Cree Inc.	SEC-EDG-4M-WM-06-E-UL-XX-700-30K-DIM (SET @ 3.9V)
[Symbol]	5	WP4	SINGLE	3262	1.040	0.280	0.291	B1-U0-G1	10.5	52.5	Cree Inc.	SEC-EDG-4M-WM-02-E-UL-XX-700-30K-DIM (SET @ 1.9V)

* LUMENS AREA BASED ON CCT=5700K X .763 SCALE FACTOR FOR CCT=3000K
 ** NO IES FILE AVAILABLE. CONTRIBUTION NOT SHOWN.

REV.	BY	DATE	DESCRIPTION
R1	FNE	4/16/21	REVISED AREA LIGHT LOCATIONS TO GET BETTER LIGHTING AT ENTRANCES & REDUCE AMOUNT OF POLES
R2	FNE	4/27/21	REVISED TO GET 0 FC @ P/L & CHANGE ALL FIXTURES TO 30K
R3	FNE	8/2/21	REVISED PER UPDATED SITE PLAN, MEET P/L MAX OF .5 FC
R4	FNE	3/22/22	REVISED PER UPDATED SITE PLAN & ADDED AREA LIGHTS TO BRING LEVELS UP IN PARKING

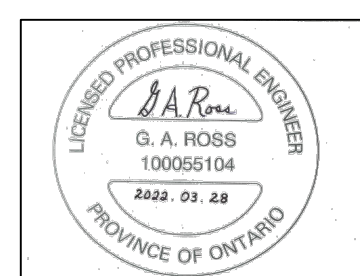

DISCLAIMER
 ANY SITE PLAN(S), FLOOR PLAN(S), RENDERING(S), LIGHTING LAYOUT(S) AND PHOTOMETRIC PLAN(S) INCLUDING BUT NOT LIMITED TO ANY PROJECT(S) CREATED/PRODUCED BY RED LEONARD ASSOCIATES INC., ARE ONLY INTENDED FOR ILLUSTRATION AND QUOTING PURPOSES ONLY. RED LEONARD ASSOCIATES HAS THE RIGHT TO USE THIRD PARTY LASERS, SCANNERS, AND CAMERAS BUT ACTUAL PROJECT CONDITIONS, DIMENSIONS, AND ACCURACY OF MEASUREMENTS MAY DIFFER FROM THESE OR ANY PARAMETERS. RED LEONARD ASSOCIATES INC. ASSUMES NO LIABILITY FOR WHAT IS CREATED/PRODUCED IN THESE RECREATIONS. THIS INCLUDES BUT IS NOT LIMITED TO THE USE OF, INSTALLATION AND/OR INTEGRITY OF EXISTING BUILDING(S), SURROUNDING AREA FOR PRODUCT(S) SUCH AS EXISTING POLES, ANCHOR BOLTS(S), BASE(S), ARCHITECTURAL AND SIGNAGE STRUCTURE(S), LANDSCAPING PLAN(S), LIGHTING PLAN(S), FIXTURE SELECTION(S) AND PLACEMENT, MATERIAL(S), COLOR ACCURACY, TEXTURE(S), AND ANYTHING ATTRIBUTED TO PHOTO REALISM THAT IS CREATED. FURTHERMORE, RED LEONARD ASSOCIATES INC., DOES NOT ASSUME LIABILITY WHATSOEVER FOR ANY PURCHASES MADE BY CLIENT BEFORE, DURING, OR AT THE CONCLUSION OF THE PUBLISHED WORK. THE CUSTOMER, ITS RELATIVE AFFILIATES, AS WELL AS ANY OTHER PERSON(S) IN VIEWING OF THIS PRODUCT IS RESPONSIBLE FOR VERIFYING COMPLIANCE WITH ANY BUT NOT LIMITED TO ALL CODES, PERMITS, RESTRICTIONS, INSTRUCTIONS, PURCHASES, AND INSTALLATIONS OF OBJECTS VIEWED WITHIN THIS DOCUMENT(S) OR PROJECT(S). SYMBOLS ARE NOT DRAWN TO SCALE. SIZE IS FOR CLARITY PURPOSES ONLY. SIZES AND DIMENSIONS ARE APPROXIMATE. ACTUAL MEASUREMENTS MAY VARY. DRAWINGS ARE NOT INTENDED FOR ENGINEERING OR CONSTRUCTION USE. THIS DOCUMENT, ANY RED LEONARD DRAWING(S), OR PROJECT(S) IS NOT TO BE USED AND/OR INTENDED FOR ENGINEERING OR CONSTRUCTION PURPOSES, BUT FOR ILLUSTRATIVE PURPOSES ONLY. ANY LOCATIONS OF EMERGENCY LIGHTING SHOWN WERE PROVIDED BY OTHERS. RED LEONARD ASSOCIATES IS NOT RESPONSIBLE FOR INSUFFICIENT LIGHTING DURING AN EMERGENCY EVENT. ANY USE OF THIS DOCUMENTATION AND/OR OTHER ARTICLES PRODUCED BY RED LEONARD WITHOUT WRITTEN AUTHORIZATION FROM JAVINE J. LEONARD IS STRICTLY PROHIBITED.

SCALE: 1" = 30'
 LAYOUT BY: FNE
 DWG SIZE: D
 DATE: 4/9/21

PROJECT NAME:
CIRCLE K
OTTAWA, ON
 DRAWING NUMBER:
RL-7298-S1-R4