


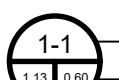




Copyright Reserved

The Contractor shall verify and be responsible for all dimensions. DO NOT scale the drawing - any errors or omissions shall be reported to Stantec without delay.  
The Copyrights to all designs and drawings are the property of Stantec. Reproduction or use for any purpose other than that authorized by Stantec is forbidden.

Legend

-  AREA ID
-  POPULATION
-  SANITARY DRAINAGE AREA NO.
-  SANITARY DRAINAGE AREA
-  PROPOSED SANITARY SEWER
-  EXISTING SANITARY SEWER

Notes

- FACTORED POPULATION COUNTS FOR BUILDING A AND BUILDING B ARE CONSERVATIVE AND WILL BE CONFIRMED AT A LATER DATE

1	ISSUED FOR REVIEW	JP	SGG	22.03.14
Revision		By	Appd.	YY.MM.DD

File Name:	160401668-D8.dwg	WAJ	SGG	WAJ	21.04.28
		Dwn.	Chkd.	Dgn.	YY.MM.DD


Permit-Seal

Client/Project  
HOMESTEAD LAND HOLDINGS LIMITED

1300 & 1310 McWATERS ROAD

Ottawa, ON

Title  
DETAILED  
SANITARY DRAINAGE PLAN

Project No.	Scale	0	3	9	15m
160401668	1:300				
Drawing No.	Sheet	7 of 8		Revision	1

SA-1

