


| | |
|--------|--------------------------|
| CB | CATCH-BASIN |
| MH | STORM MANHOLE |
| CB/MH | CATCH BASIN/MANHOLE |
| MH | SANITARY MANHOLE |
| VC | VALVE CHAMBER |
| SPL | SPRINGLINE OF PIPE |
| INV | INVERT OF PIPE |
| SAN | SANITARY SEWER |
| ST | STORM SEWER |
| WS/WM | WATER SERVICE/WATERMAIN |
| CS | CURB STOP & STANDPOST |
| VB | VALVE & VALVE BOX |
| FH | FIRE HYDRANT |
| +99.99 | EXISTING GRADE ELEVATION |
| — | OVER HEAD WIRE |
| — | HYDRO |
| — B — | BELL TELEPHONE |
| — | CABLE |
| — G — | GAS |
| — T — | TRAFFIC |
| --- | PROPERTY LINE |

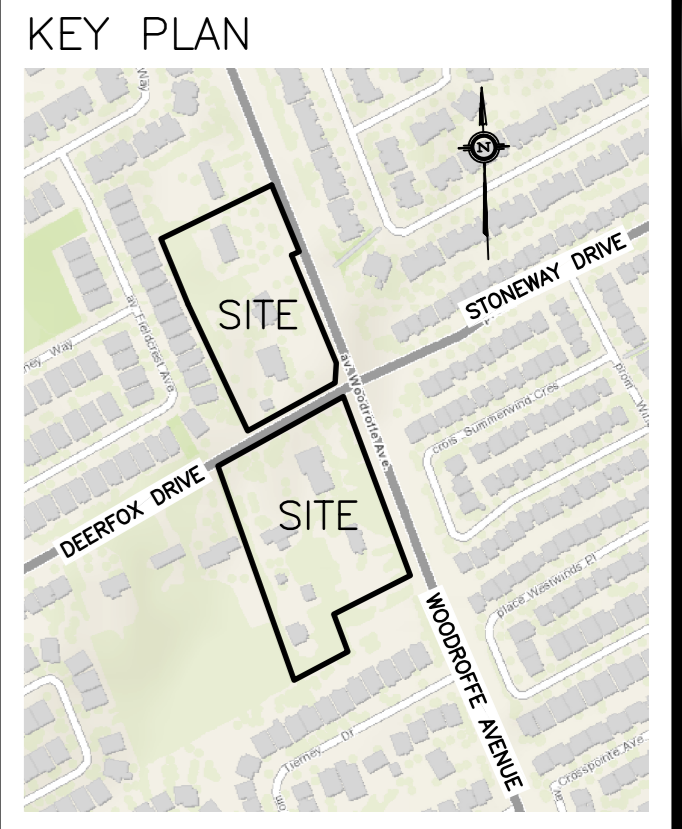

| No. | DATE | REVISION |
|-----|-----------|--------------------------------|
| 3 | MAR 17-22 | RE-ISSUED TO CITY FOR APPROVAL |
| 2 | DEC 21-21 | ISSUED TO CITY FOR APPROVAL |
| 1 | SEP 28-21 | PRELIMINARY |

D. B. GRAY ENGINEERING INC.
 Stormwater Management - Grading & Drainage - Storm & Sanitary Sewers - Watermain
 700 Long Point Circle
 Ottawa, Ontario
 613-425-8044
 d.gray@dbgrayengineering.com

Project **MUNICIPAL SANITARY SEWER EXTENSION**
CROSSING WOODROFFE AVE
WEST FROM STONEWAY DR
NORTH ON WOODROFFE AVE &
WEST ON DEERFOX DR
 OTTAWA, ONTARIO

Drawing Title
PLAN AND PROFILE
 STA B+039.2 TO A 0+090

| | | |
|--|-------------|------------|
| | Drawn | D.B.G. |
| | Hor. Scale | 1:100 |
| | Vert. Scale | 1:20 |
| | Date | OCT 1-21 |
| | Job No. | 20055 |
| | Drawing No. | C-5 |
| | | of 9 |

NOT VALID UNLESS SIGNED & DATED

