


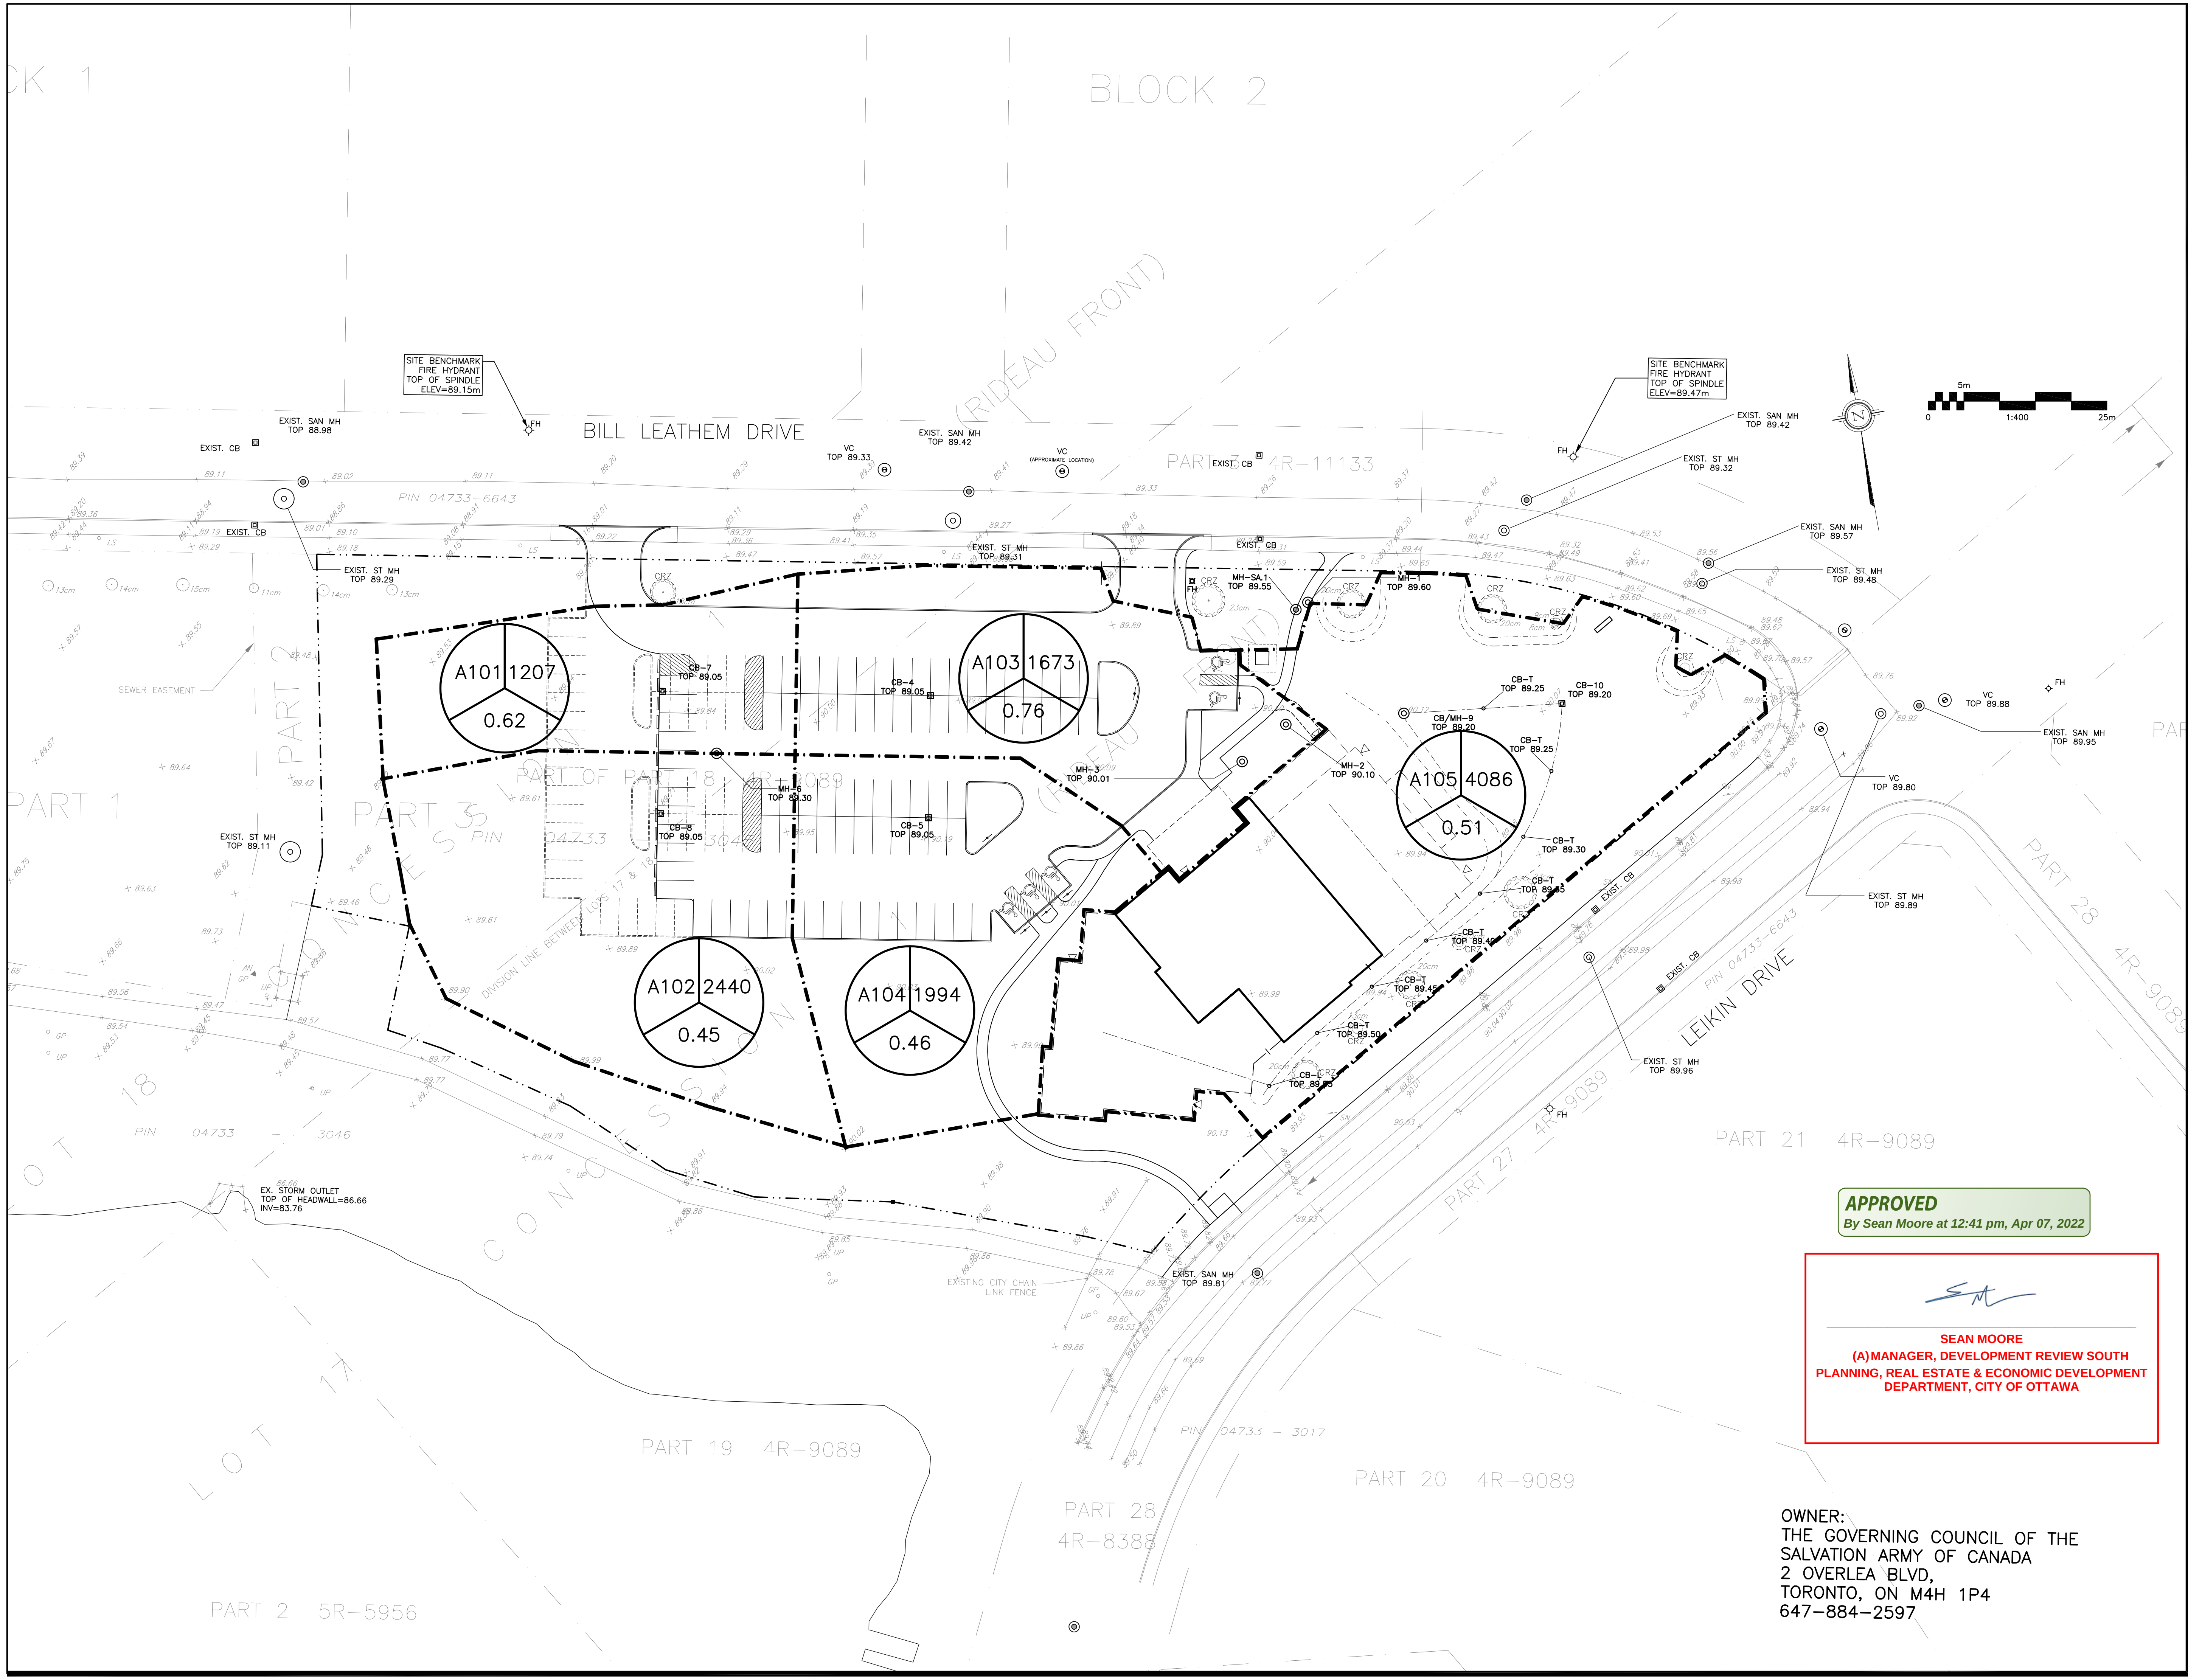

LEGEND


DRAINAGE AREA

AREA (sq.m)

X XXX

0.XX

5 YEAR RUNOFF COEFFICIENT

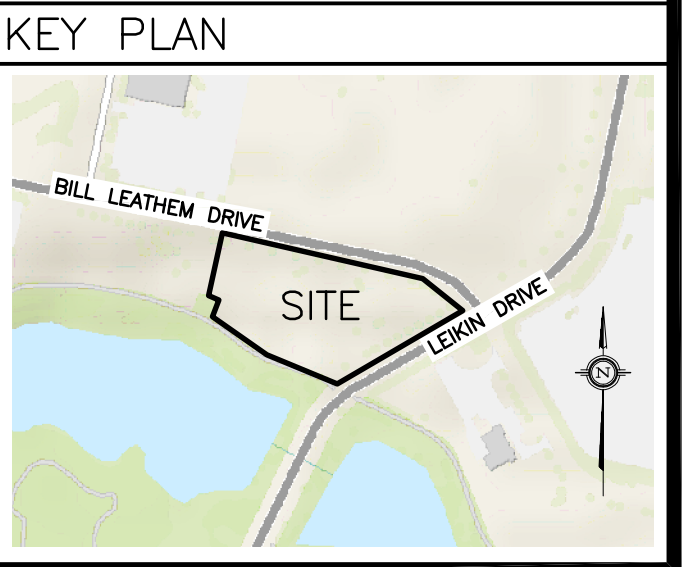

No.	DATE	REVISION
2	JAN 7-22	ISSUED FOR APPROVAL
1	DEC 20-21	ISSUED FOR COORDINATION

D. B. GRAY ENGINEERING INC.
Stormwater Management - Grading & Drainage - Storm & Sanitary Sewers - Waterworks

700 Long Point Circle 613-425-8044
Ottawa, Ontario d.gray@dbgrayengineering.com

Project

**PROPOSED
SALVATION ARMY CHURCH,
102 BILL LEATHAM DRIVE**

NEPEAN, ONTARIO

Drawing Title

DRIANAGE PLAN

Engineer's Seal

D.B. GRAY
17016502
JAN 7-22
PROVINCE OF ONTARIO

NOT VALID UNLESS
SIGNED & DATED

Drawn D.B.G.
H. Scale 1:400
V. Scale
Date DEC 20-21
Job No. 20109

Drawing No.
**C-5
of 5**

APPROVED
By Sean Moore at 12:41 pm, Apr 07, 2022


SEAN MOORE
(A)MANAGER, DEVELOPMENT REVIEW SOUTH
PLANNING, REAL ESTATE & ECONOMIC DEVELOPMENT
DEPARTMENT, CITY OF OTTAWA

OWNER:
THE GOVERNING COUNCIL OF THE
SALVATION ARMY OF CANADA
2 OVERLEA BLVD,
TORONTO, ON M4H 1P4
647-884-2597