




Copyright Reserved

The Contractor shall verify and be responsible for all dimensions. DO NOT scale the drawing - any errors or omissions shall be reported to Stantec without delay. The Copyrights to all designs and drawings are the property of Stantec. Reproduction or use for any purpose other than that authorized by Stantec is forbidden.



Legend

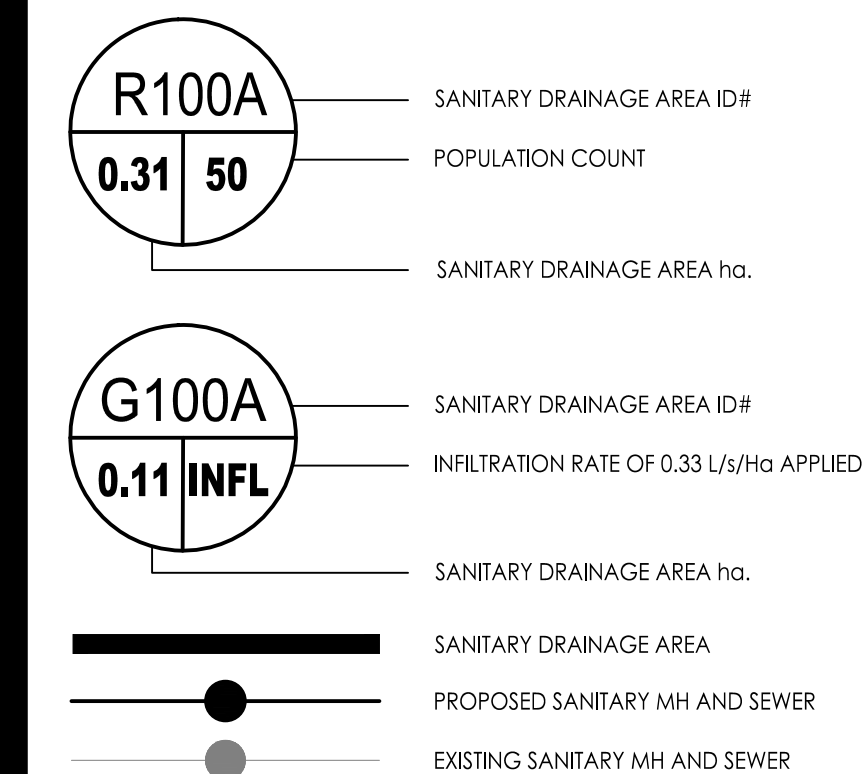

Notes

SANITARY STATS

BUILDING ROOM MIX
25 - 1 BEDROOM UNITS @ 1.4 PPU = 35 PEOPLE
46 - 2 BEDROOM UNITS @ 2.1 PPU = 97 PEOPLE
TOTAL POPULATION = 132
TOTAL COMMERCIAL SPACE = 74m² (0.0074ha) @ 28,000 L/ha/day

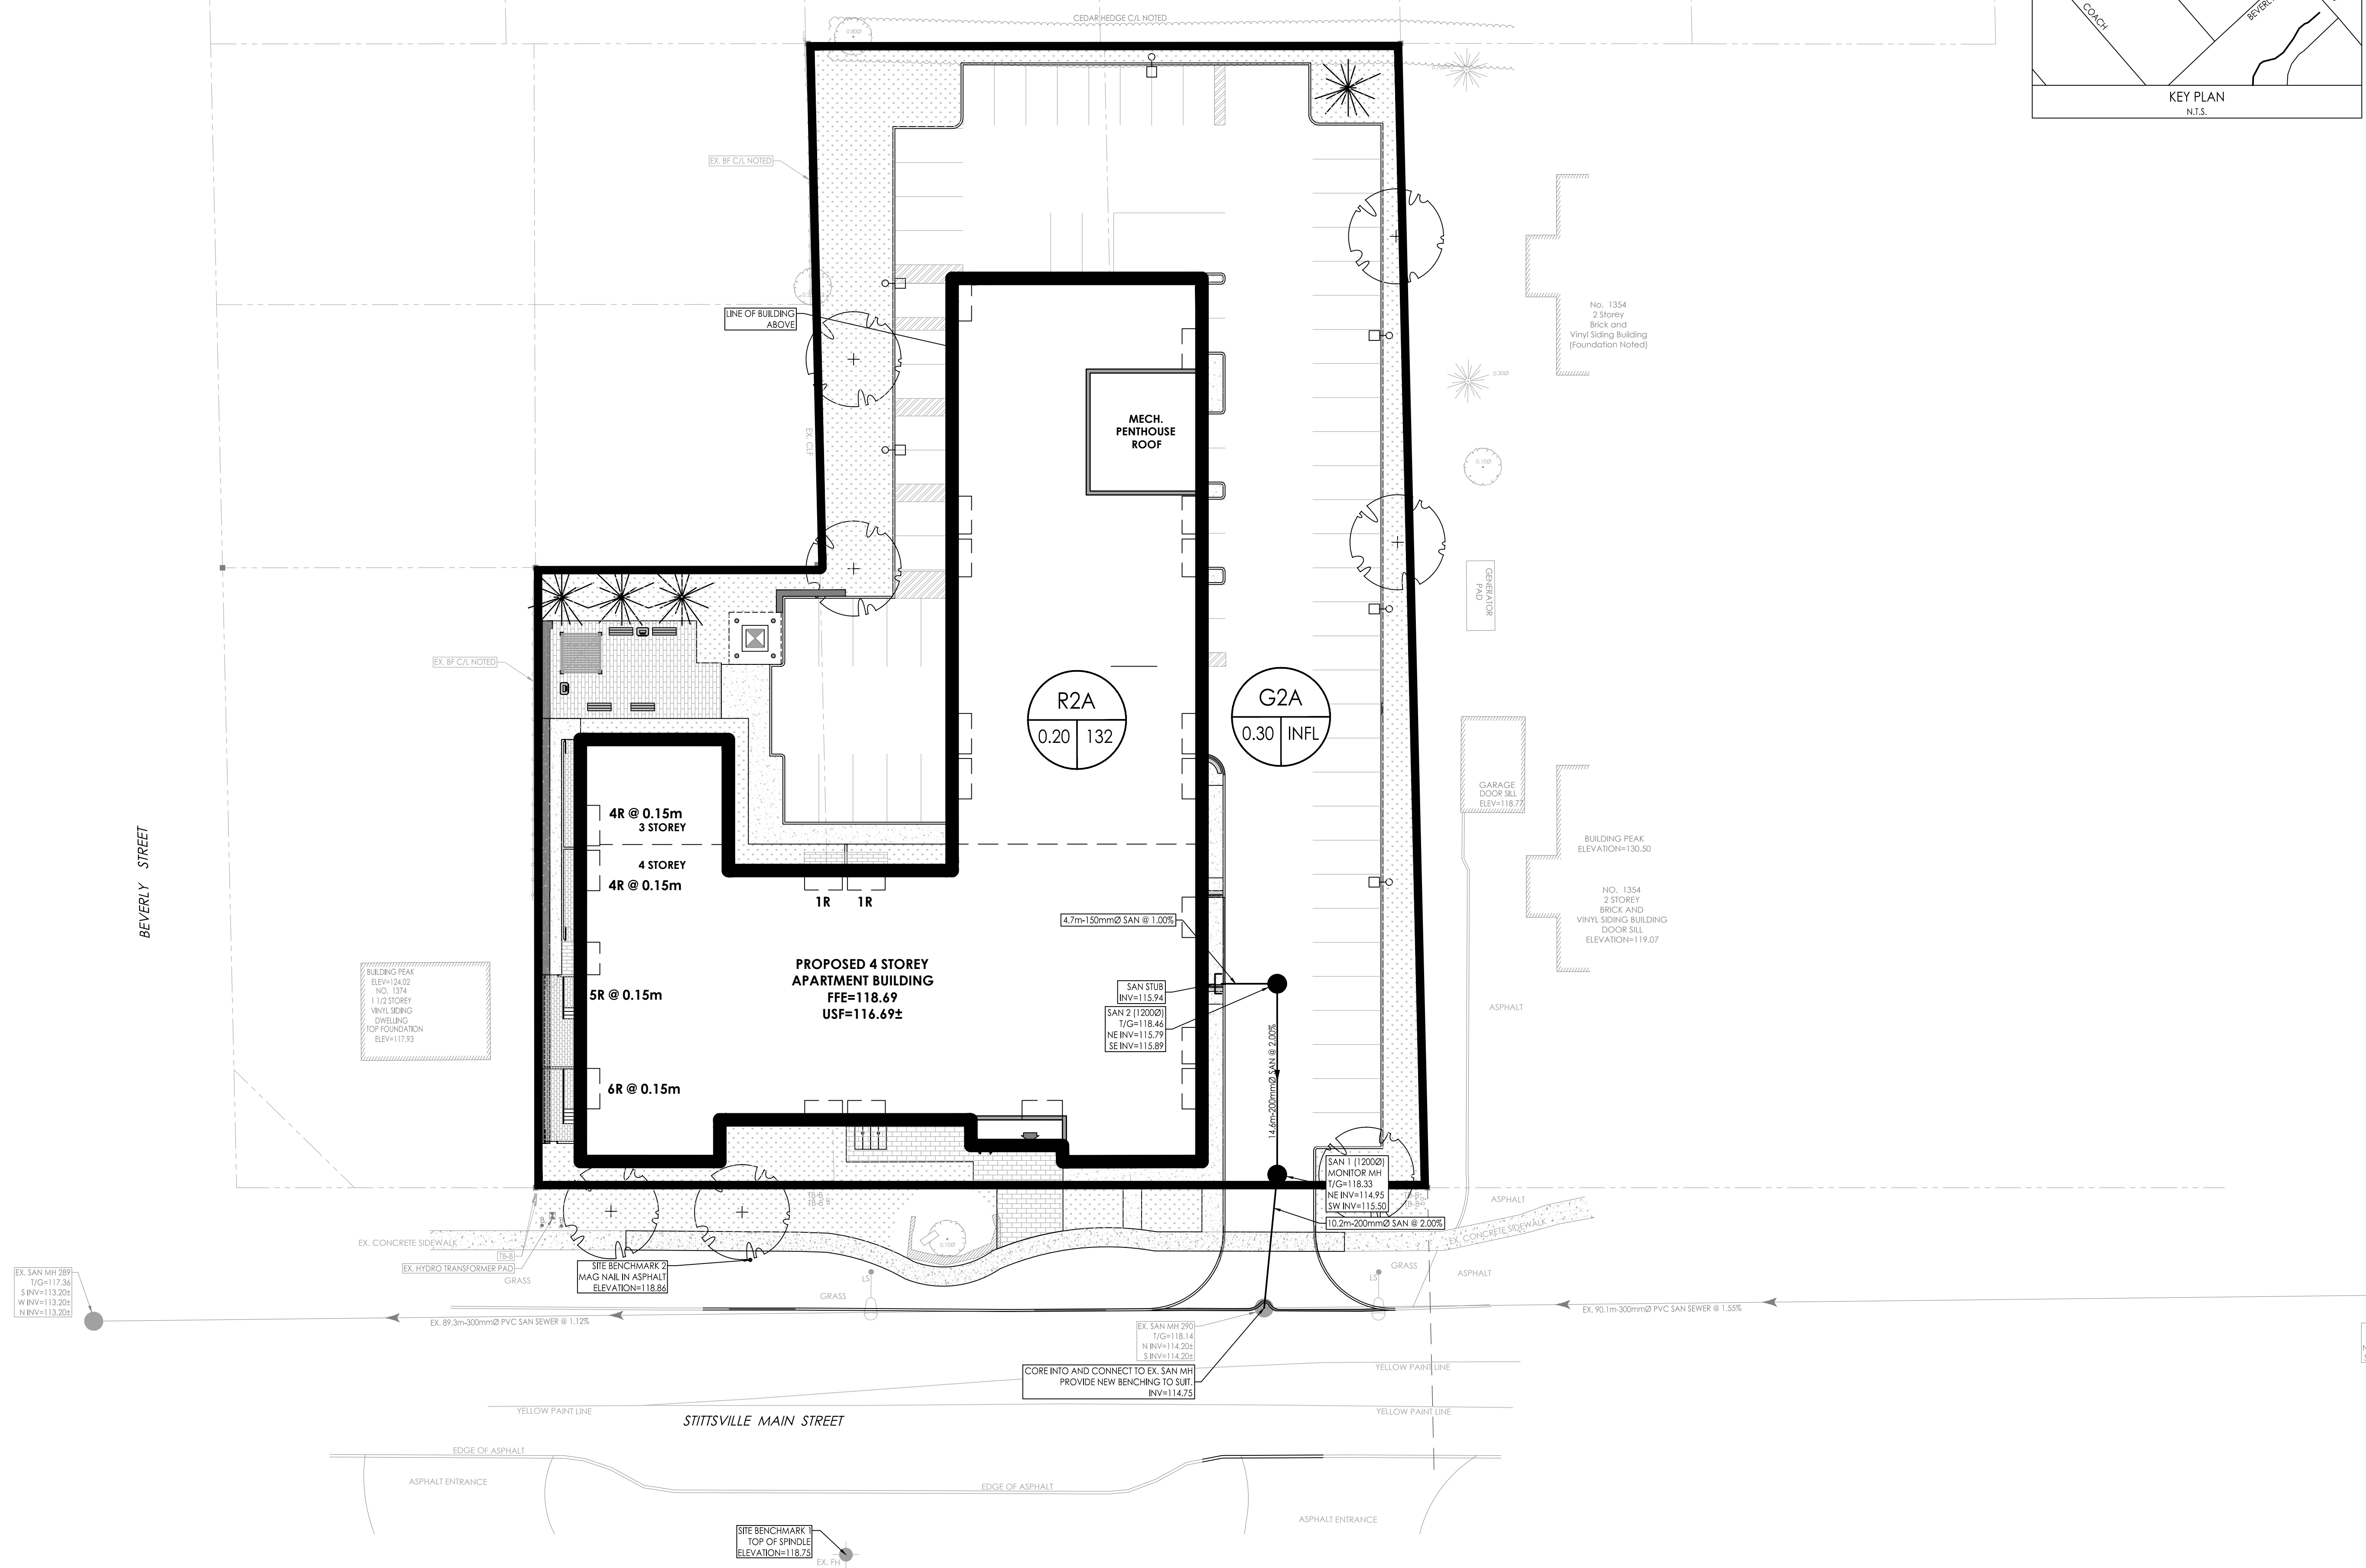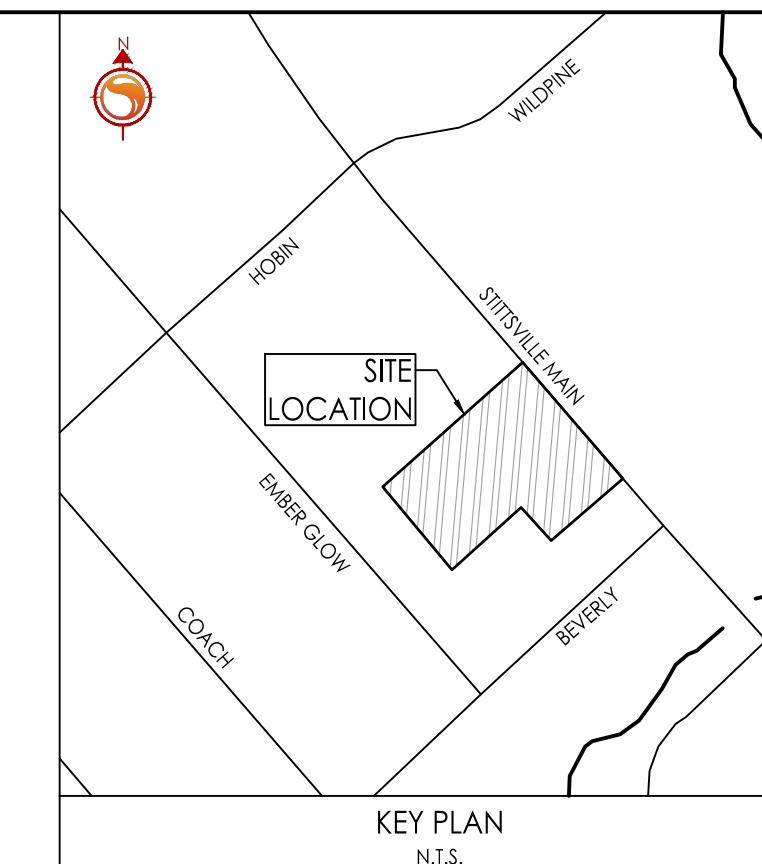

Revision	By	Appd.	YY.MM.DD
0	MJS	NC	22.03.25
Permit-Seal			

Client/Project
BAYVIEW STITTSVILLE INC.

THE LANDING ON MAIN
1364-1370 STITTSVILLE MAIN STREET
STITTSVILLE, ON, CANADA

Title
SANITARY DRAINAGE PLAN

V:\1\160401727\160401727.dwg
 2022/03/25 10:38:18 AM
 ORIGINAL SHEET - ARCH D