


BIKE TRACS



SARIS
INFRASTRUCTURE

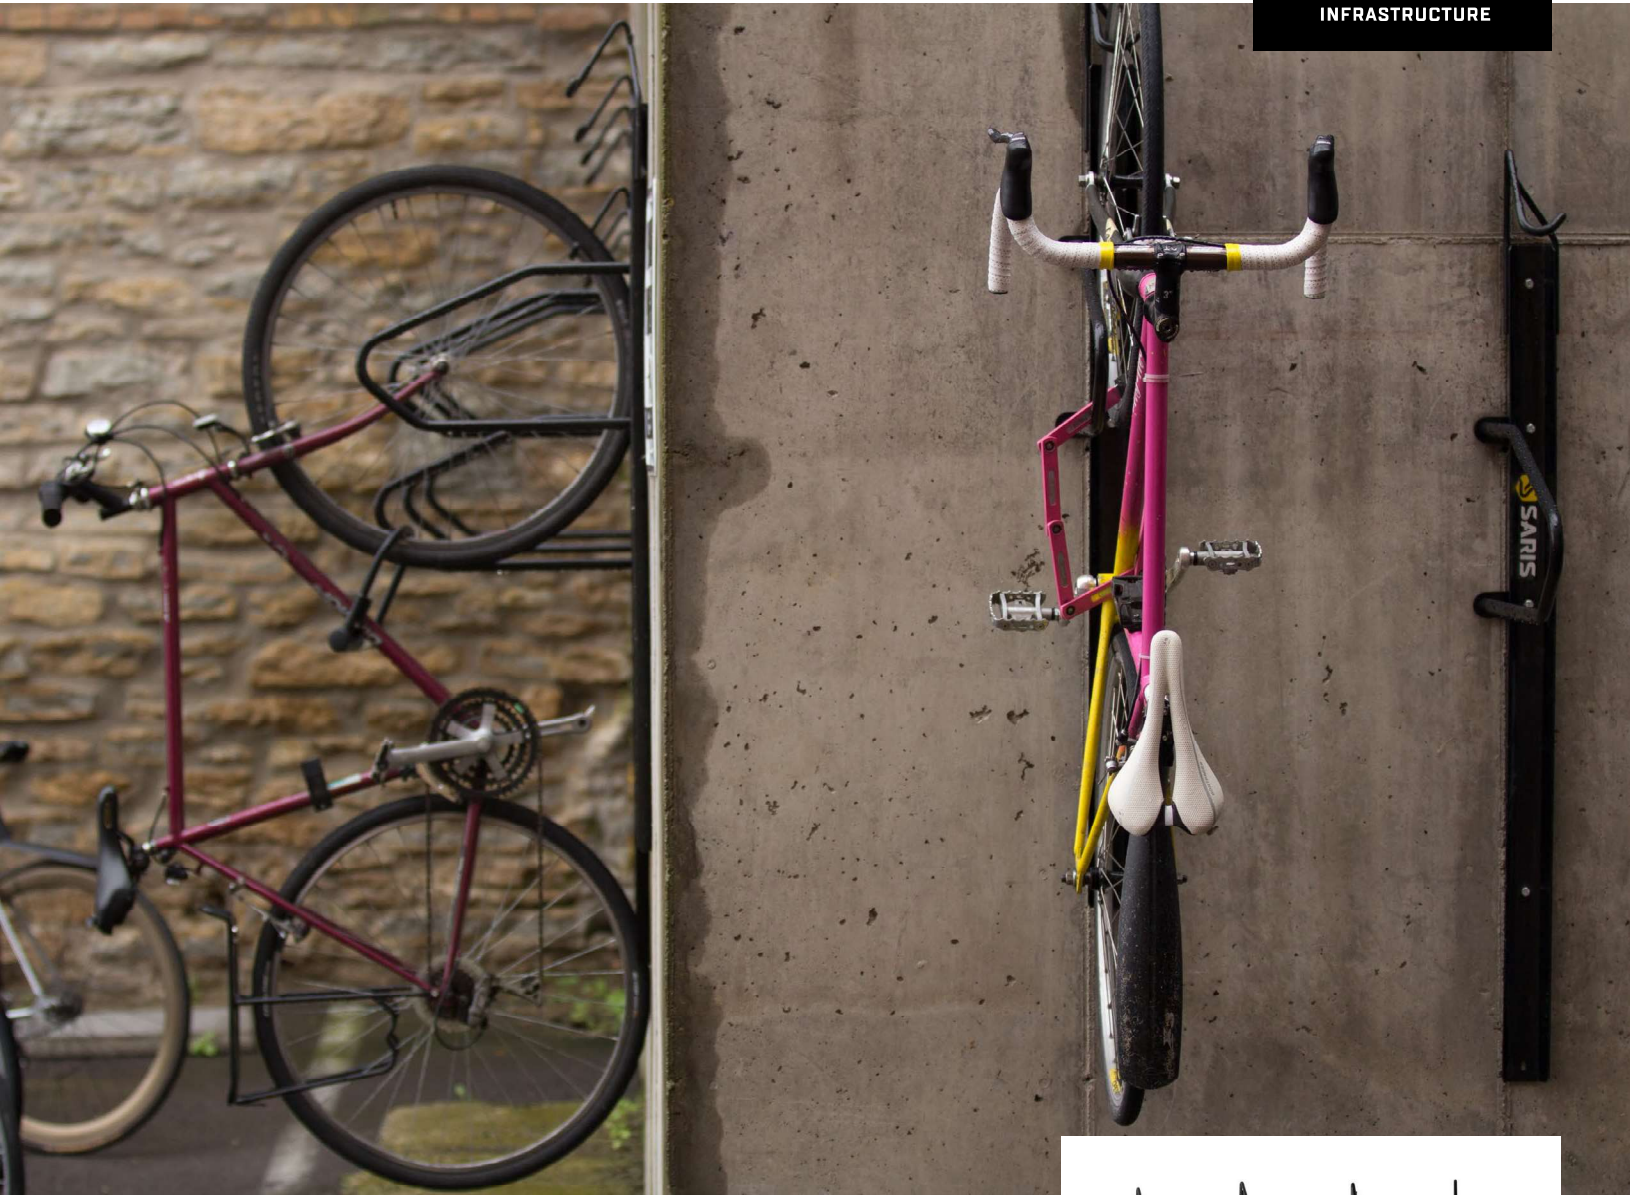

The Bike Trac provides full bike coverage to protect the walls, while also providing freedom for capacity and mounting configuration. Available in lockable and non-lockable options.


Product Specifications

- Wide wheel track accepts all bikes
- Full length tray keeps bike in place and protects wall surface
- Two locking mechanism options available
- 1 bike per Trac
- Powder coat black only
- 84" minimum ceiling height



Bike Tracs

Recommended Setbacks

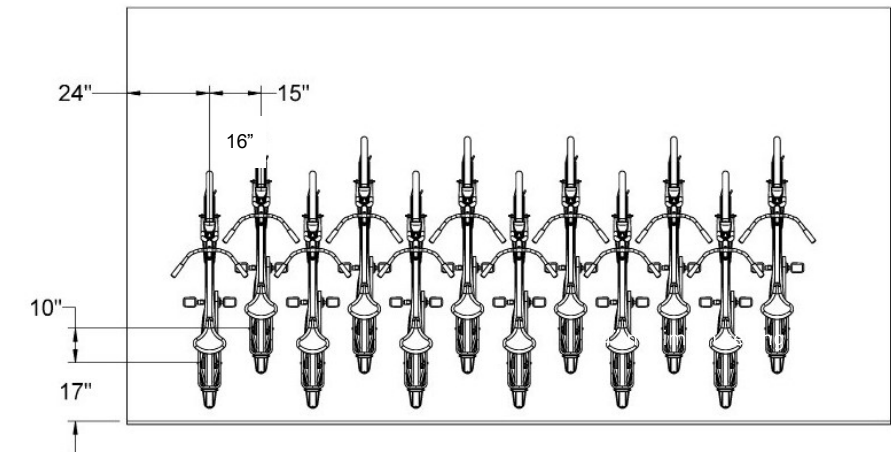

At 18" Spacing,
stagger Tracs 10"
At 24" Spacing, Tracs
can be installed at the
same height.



84" minimum
ceiling height



Powder Coat
(black only)




2 year
warranty



Made in
the USA

Recommended anchor: #6264
For concrete walls
All other surfaces contact local hardware store

Product Dimensions

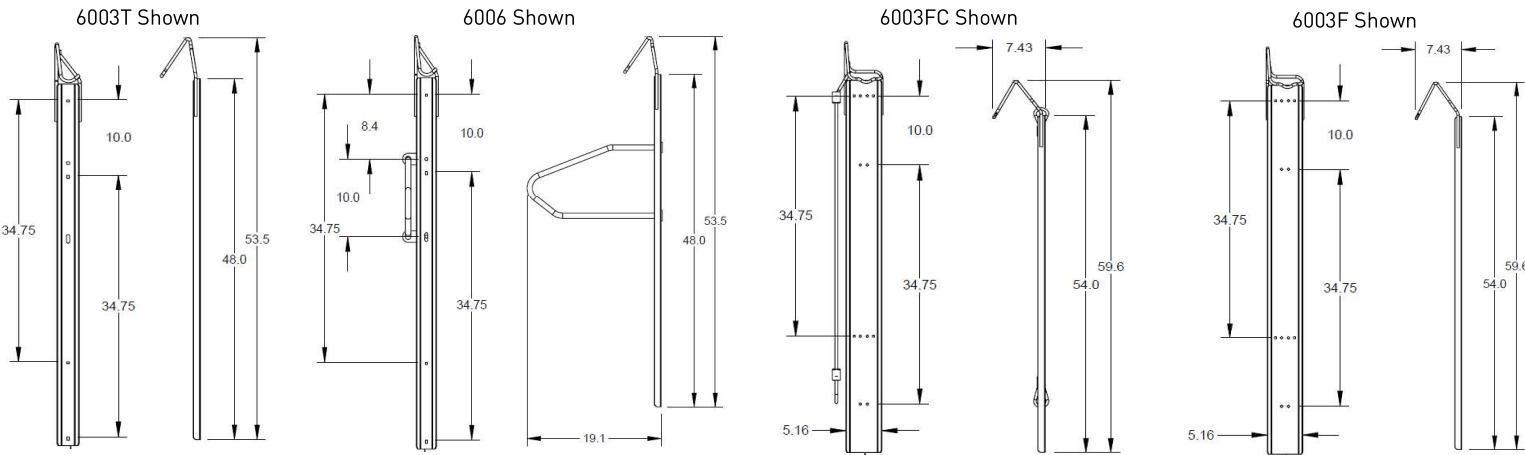

Dimensions					
Model #	Description	Weight	Length	Width	Space Requirement
6006	Lockable	16.7 lbs.	53.5"	4.9"	71"h x 45"w
6003C	Lockable	8 lbs.	53.5"	2.9"	71"h x 45"w
6003T	Non-Lockable	6 lbs.	53.4"	2.9"	71"h x 45"w
6003F	Non-Lockable	8 lbs.	59.6"	5.2"	71"h x 45"w
6003FC	Lockable	13 lbs.	59.6"	5.2"	71"h x 45"w

Our Saris Infrastructure representatives can assist with custom layout and spacing to meet your room dimensions and desired bike capacity.

Saris Infrastructure 800.783.7257 www.sarisinfrastructure.com

Downloadable product resources available online:



CAD Files



SketchUp Files



Written Specs



Photos