
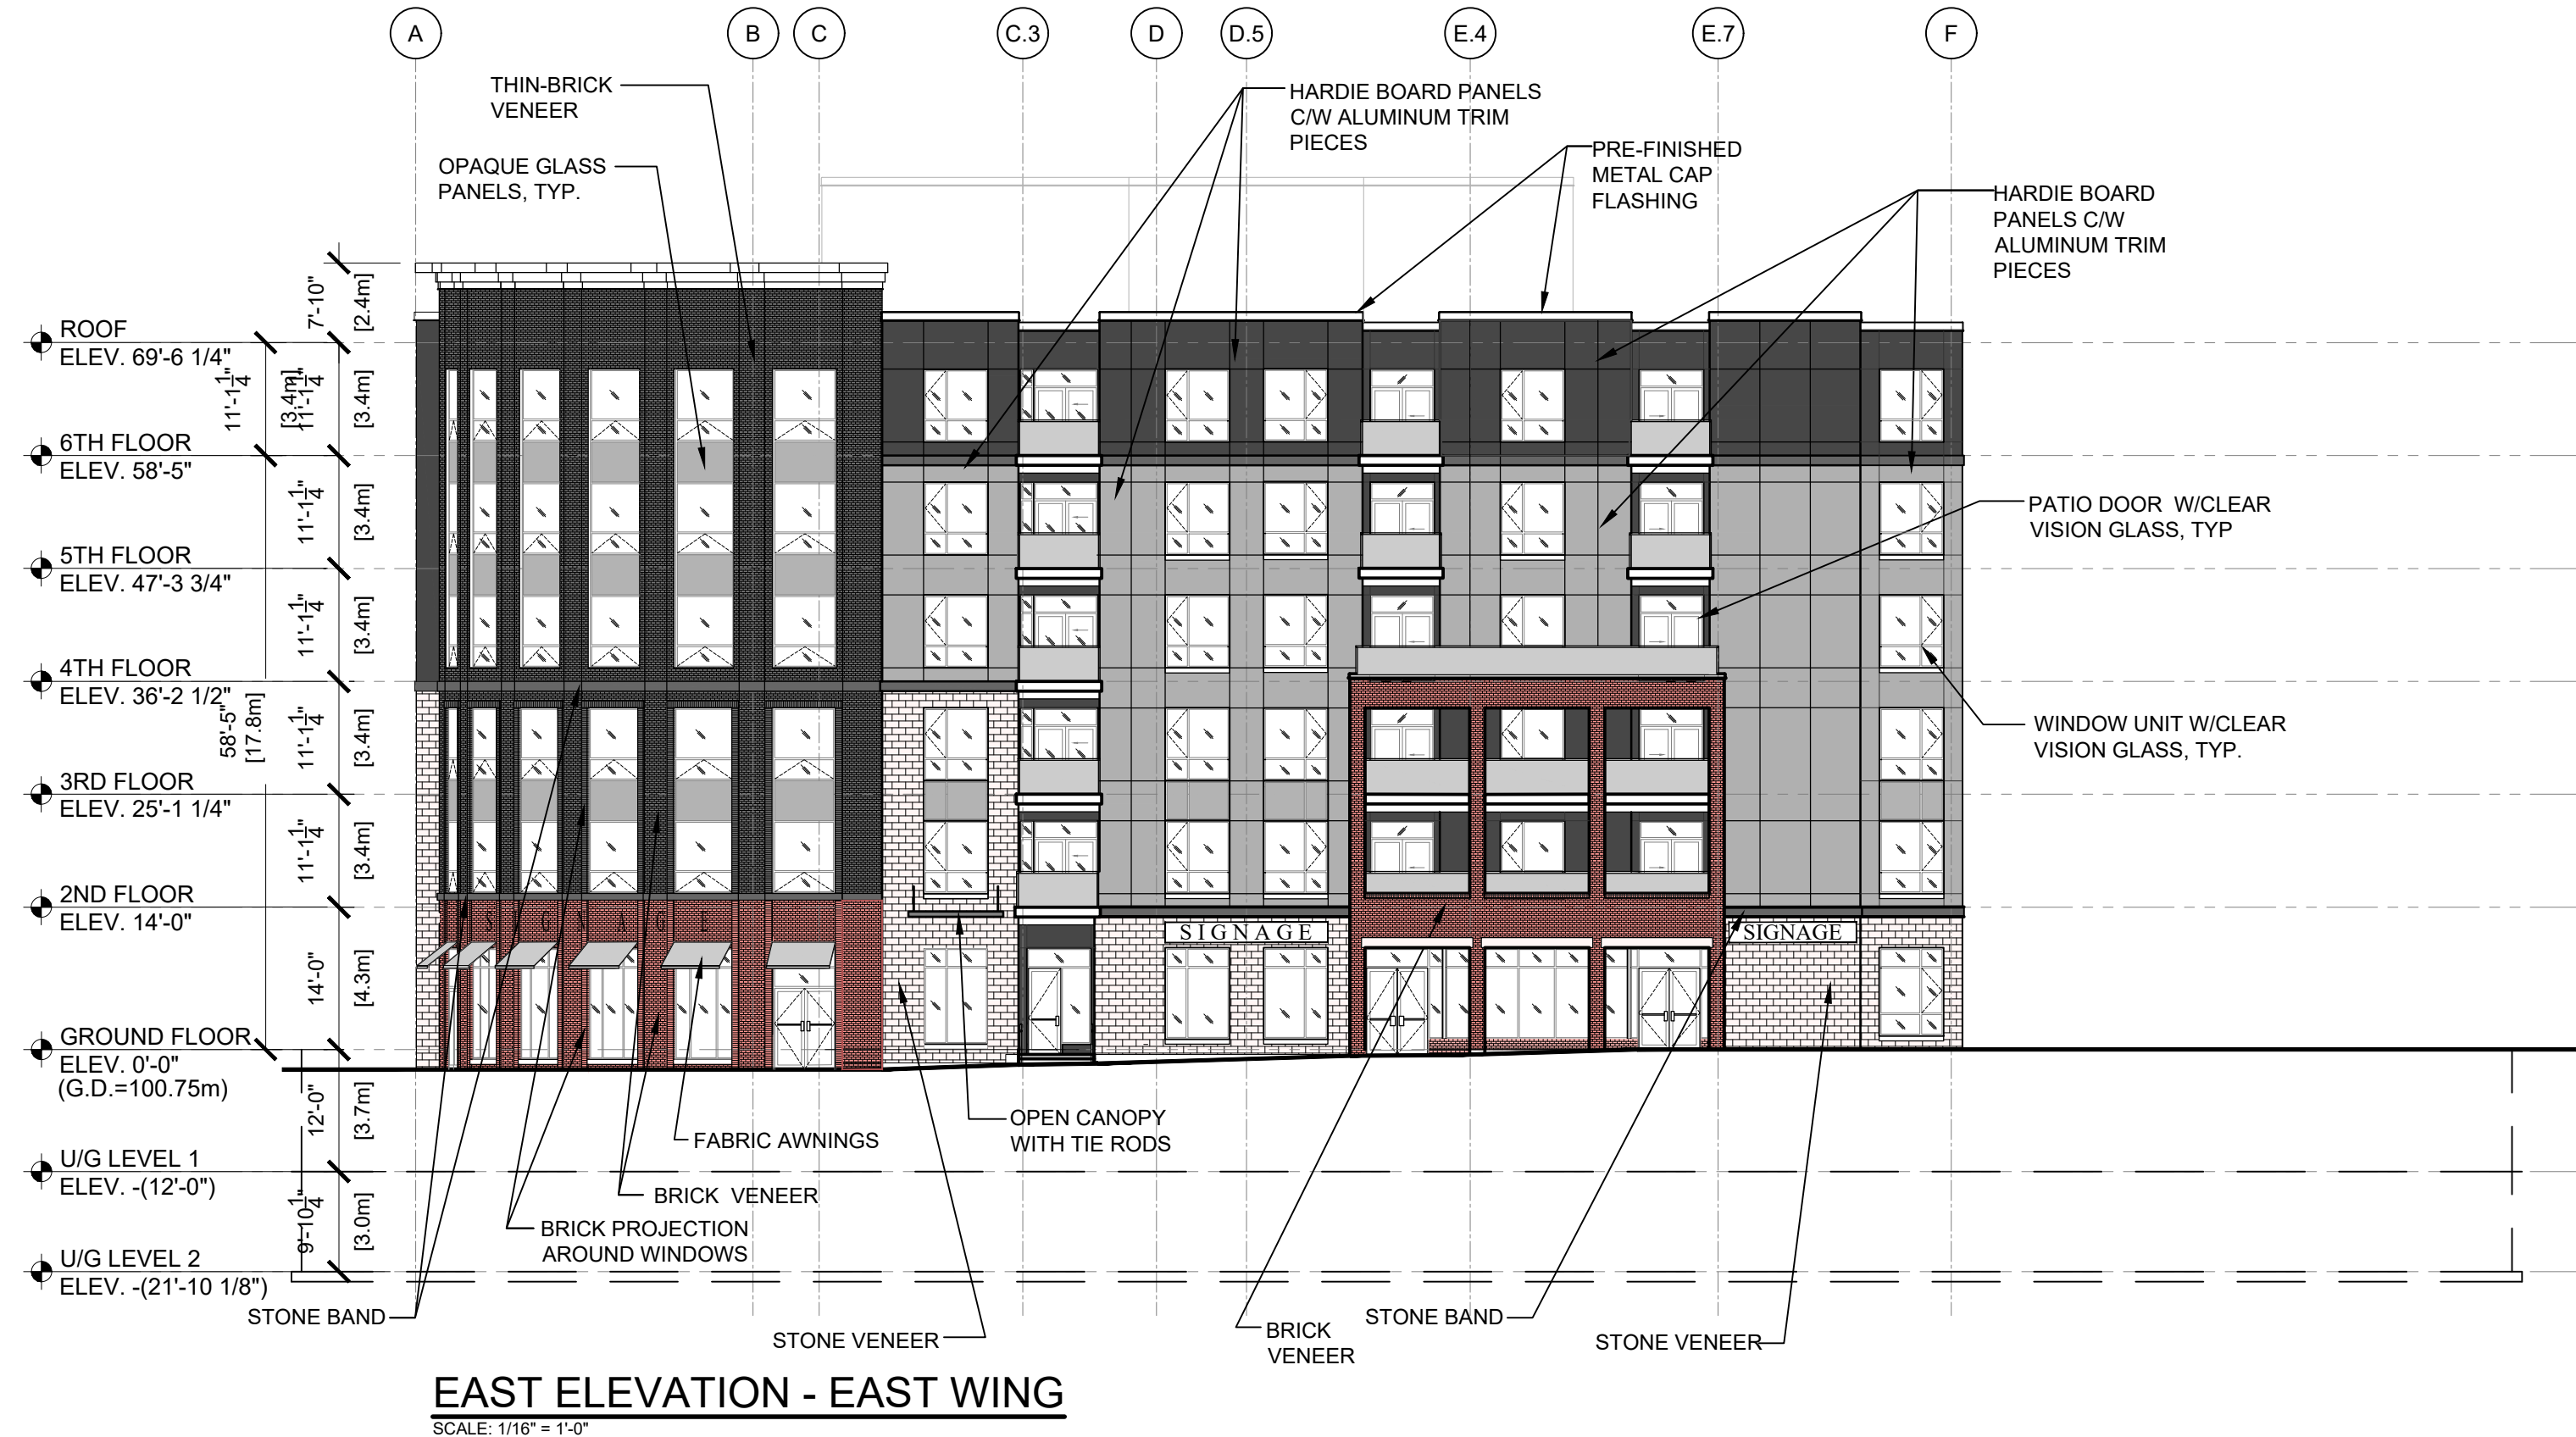
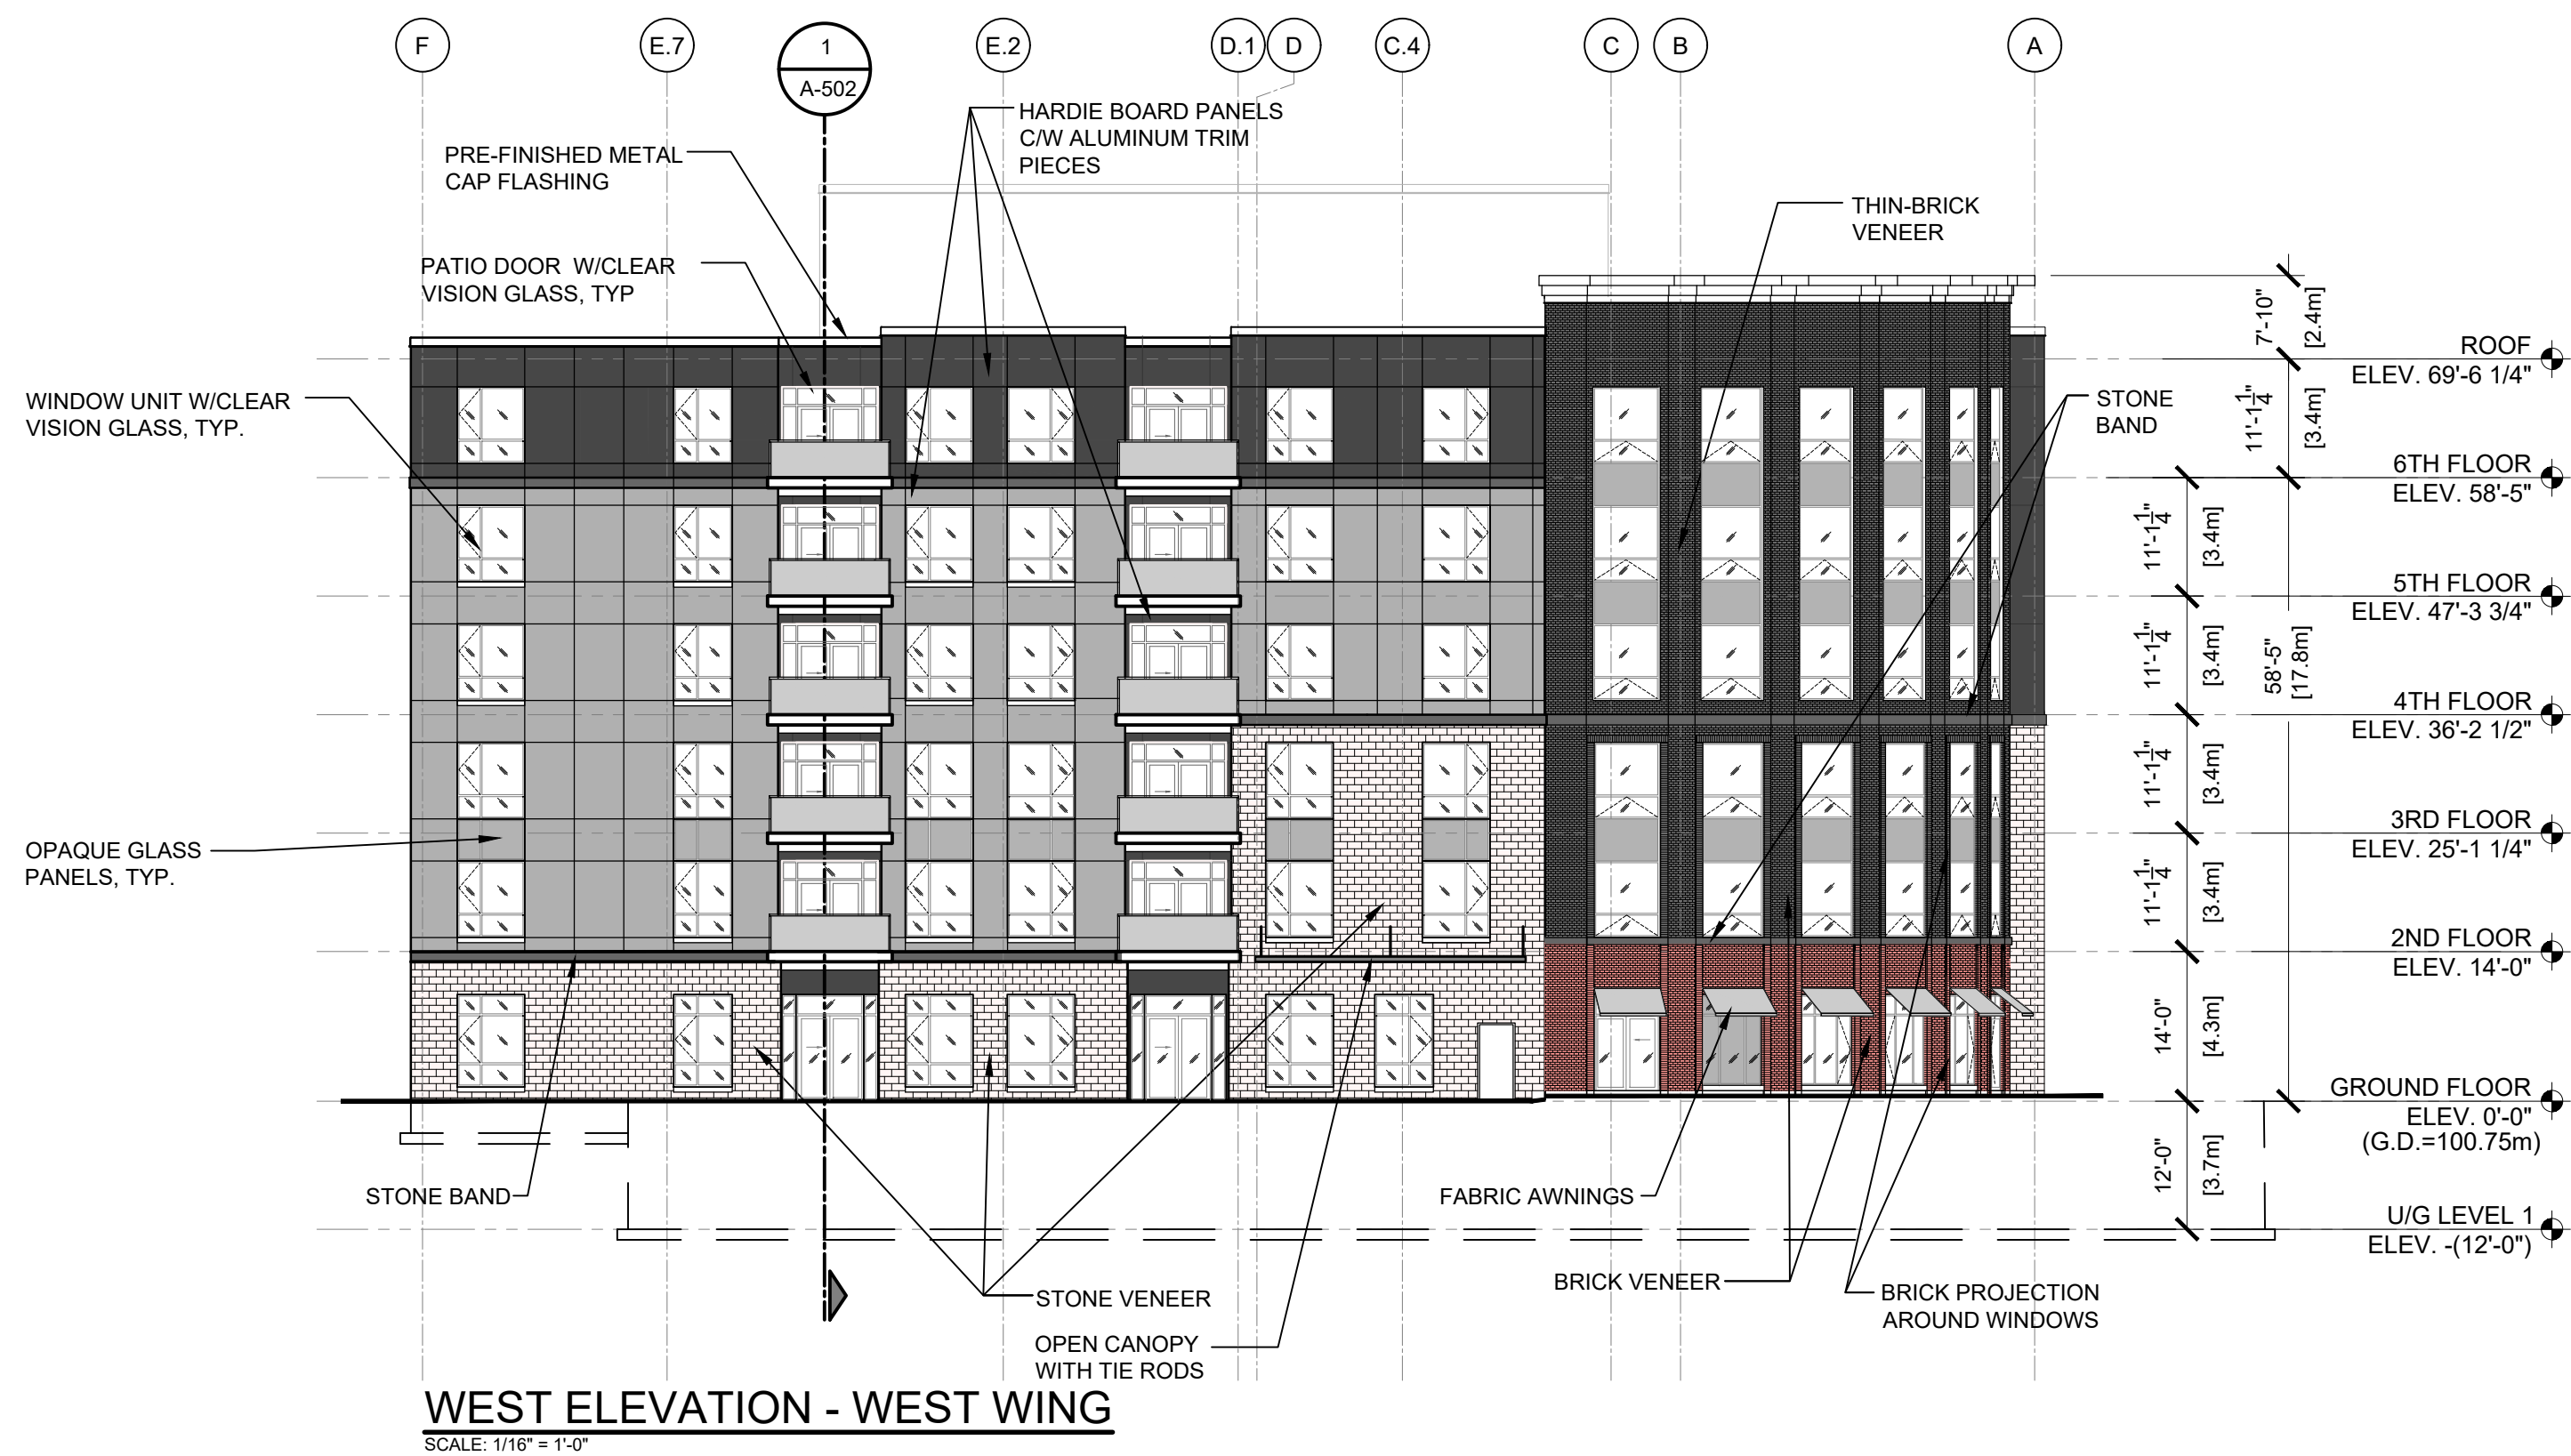


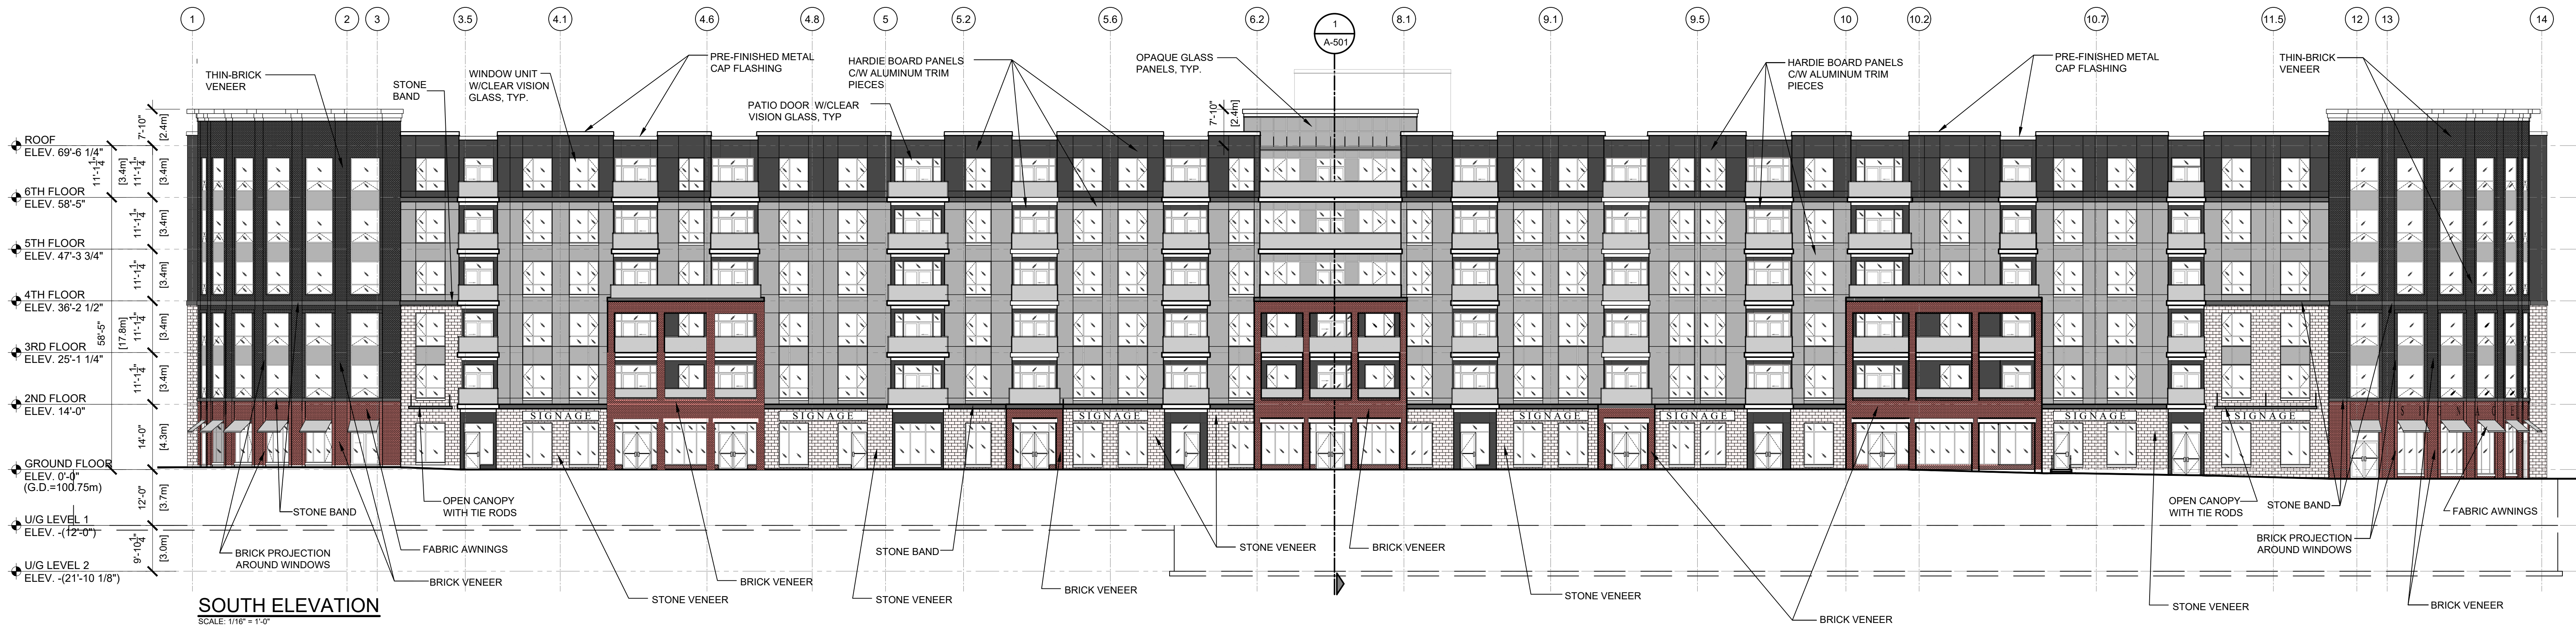

5	MAR. 11.22	PLANNING RESUBMISSION	10			15		
4	FEB. 22.22	FOUNDATION PERMIT	9			14		
3	DEC. 09.21	SPA RESUBMISSION	8			13		
2	OCT. 20.21	UDRP	7			12		
1	JUNE 30.21	ZONING	6	MAY 09.22	SPA SUBMISSION	11		
rev.	date	issued for	rev.	date	issued for			

project:	THE WOODS	project no.:	21-0044
address:	KANATA AVE., OTTAWA	sheet no.:	A-401
sheet name:	ELEVATIONS		