


DAMAGE TO THEM.

Related details from City of Ottawa Standard Tender Documents

MH-ST -	
T/G=100.39	
Inv W/ Citv=+	977

Image: Section of the section of th	PROJECT No.
5. REVISED PER CITY COMMENTS MAY 9/22 RJ	PROJECT No.
	121010-00
3. REVISED PER CITY COMMENTS DEC 10/21 RJ	REV
2. ISSUED FOR CLIENT REVIEW NOV 11/21 RJ 0 2 4 6 8 10 MAX 9 1250 Telephone (613) 254-9643 WESTERN PORTION Vester 0 2 4 6 8 10	REV # 5
1. ISSUED FOR SITE PLAN APPLICATION JUL 5/21 RJ	DRAWING No.
No. REVISION DATE BY	121010-L1

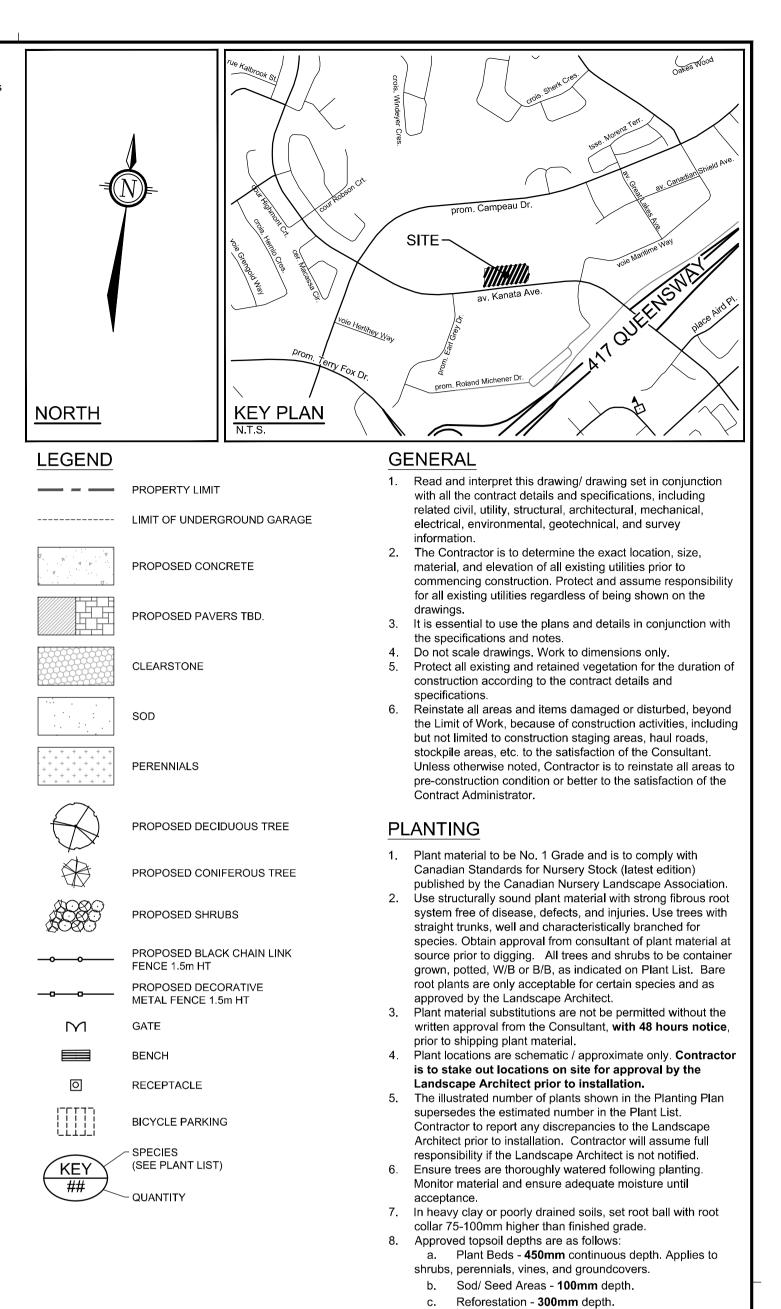


9. Sod to be No. 1 Kentucky Bluegrass Sod grown from

- minimum mixture of 3 Kentucky Bluegrass cultivars. Quality and source are to comply with Canadian Standards for Nursery Stock, Section 17, (latest edition) published by the Canadian Nursery Landscape Nursery Landscape Association
- 10. Install a 1.2m sod strip adjacent to all hard surfaces. Note,
- sod is not typically graphically shown on plans. 11. Apply the following mineral fertilizer unless soil tests show
- other requirements: a. Plant Beds - (8-32-16), i.e. 8% Nitrogen, 32% Phosphorus, 16% Potash per manufacturer specifications.
- b. Sod Areas (8-32-16), i.e. 8% Nitrogen, 32% Phosphorus, 16% Potash at a rate of 350kg/ha. 12. Where applicable, for any plant areas with a mix of species/
- cultivars notes, Contractor is to cluster like plants in groups of 3-5 and evenly distribute these in the noted area.

PLANT LIST

KEY	QTY	BOTANICAL NAME	COMMON NAME	SIZE	COND	SPACING
Conife	rous Tre	ees				
PS	3	Pinus strobus	Eastern White Pine	175cm Ht	WB	As Shown
Decidu	ous Tre	es				
ARA	5	Acer rubrum 'Autumn Spire'	Autumn Spire Red Maple	50mm Cal	WB	As Shown
AS	4	Acer saccharum	Sugar Maple	WB	As Shown	
ASG	3	Acer saccharum 'Green Mountain'	Green Mountain Sugar Maple 50mm Cal		WB	As Shown
AXR	2	Amelanchier x grandiflora 'Robin Hill'	Robin Hill Serviceberry	50mm Cal	WB	As Shown
QR	3	Quercus rubra	Red Oak	50mm Cal	WB	As Shown
Decidu	ous Shi	rubs				
Ama	190	Aronia melanocarpa 'Autumn Magic'	Autumn Magic Chokecherry	60cm Ht	PT	As Shown
Csa	41	Cornus sericea 'Farrow'	Arctic Fire Dogwood	2g	PT	As Shown
Hlf	32	Hydrangea paniculata 'SMHPLQF'	Little Quick Fire Hydrangea	2g	PT	As Shown
Hli	47	Hydrangea paniculata 'Little Lime' 'Jane'	Little Lime Hydrangea	2g	PT	As Shown
Poj	23	Physocarpus opulifolius 'JEFAM'	Amber Jubilee Ninebark	60cm Ht	PT	As Shown
Ra	83	Rhus aromatica	Fragrant Sumac	3g	PT	As Shown
Rag	11	Rhus aromatica 'Gro-Low'	Gro Low Fragrant Sumac	3g	PT	As Shown
Rt	10	Rhus typhina	Staghorn Sumac	7g	PT	As Shown
Sss	39	Sorbaria sorbifolia 'Sem'	Sem False Spirea	3g	PT	As Shown
Perenn	nials					
hbz	96	Hemerocallis 'Bonanza'	Bonanza Daylily	1g	PT	30cm O.C
hfh	96	Hemerocallis 'Frans Hals'	Frans Hals Daylily	1g	PT	30cm O.C
hth	111	Hosta 'Halcyon'	Halcyon Hosta	1g	PT	90cm O.C

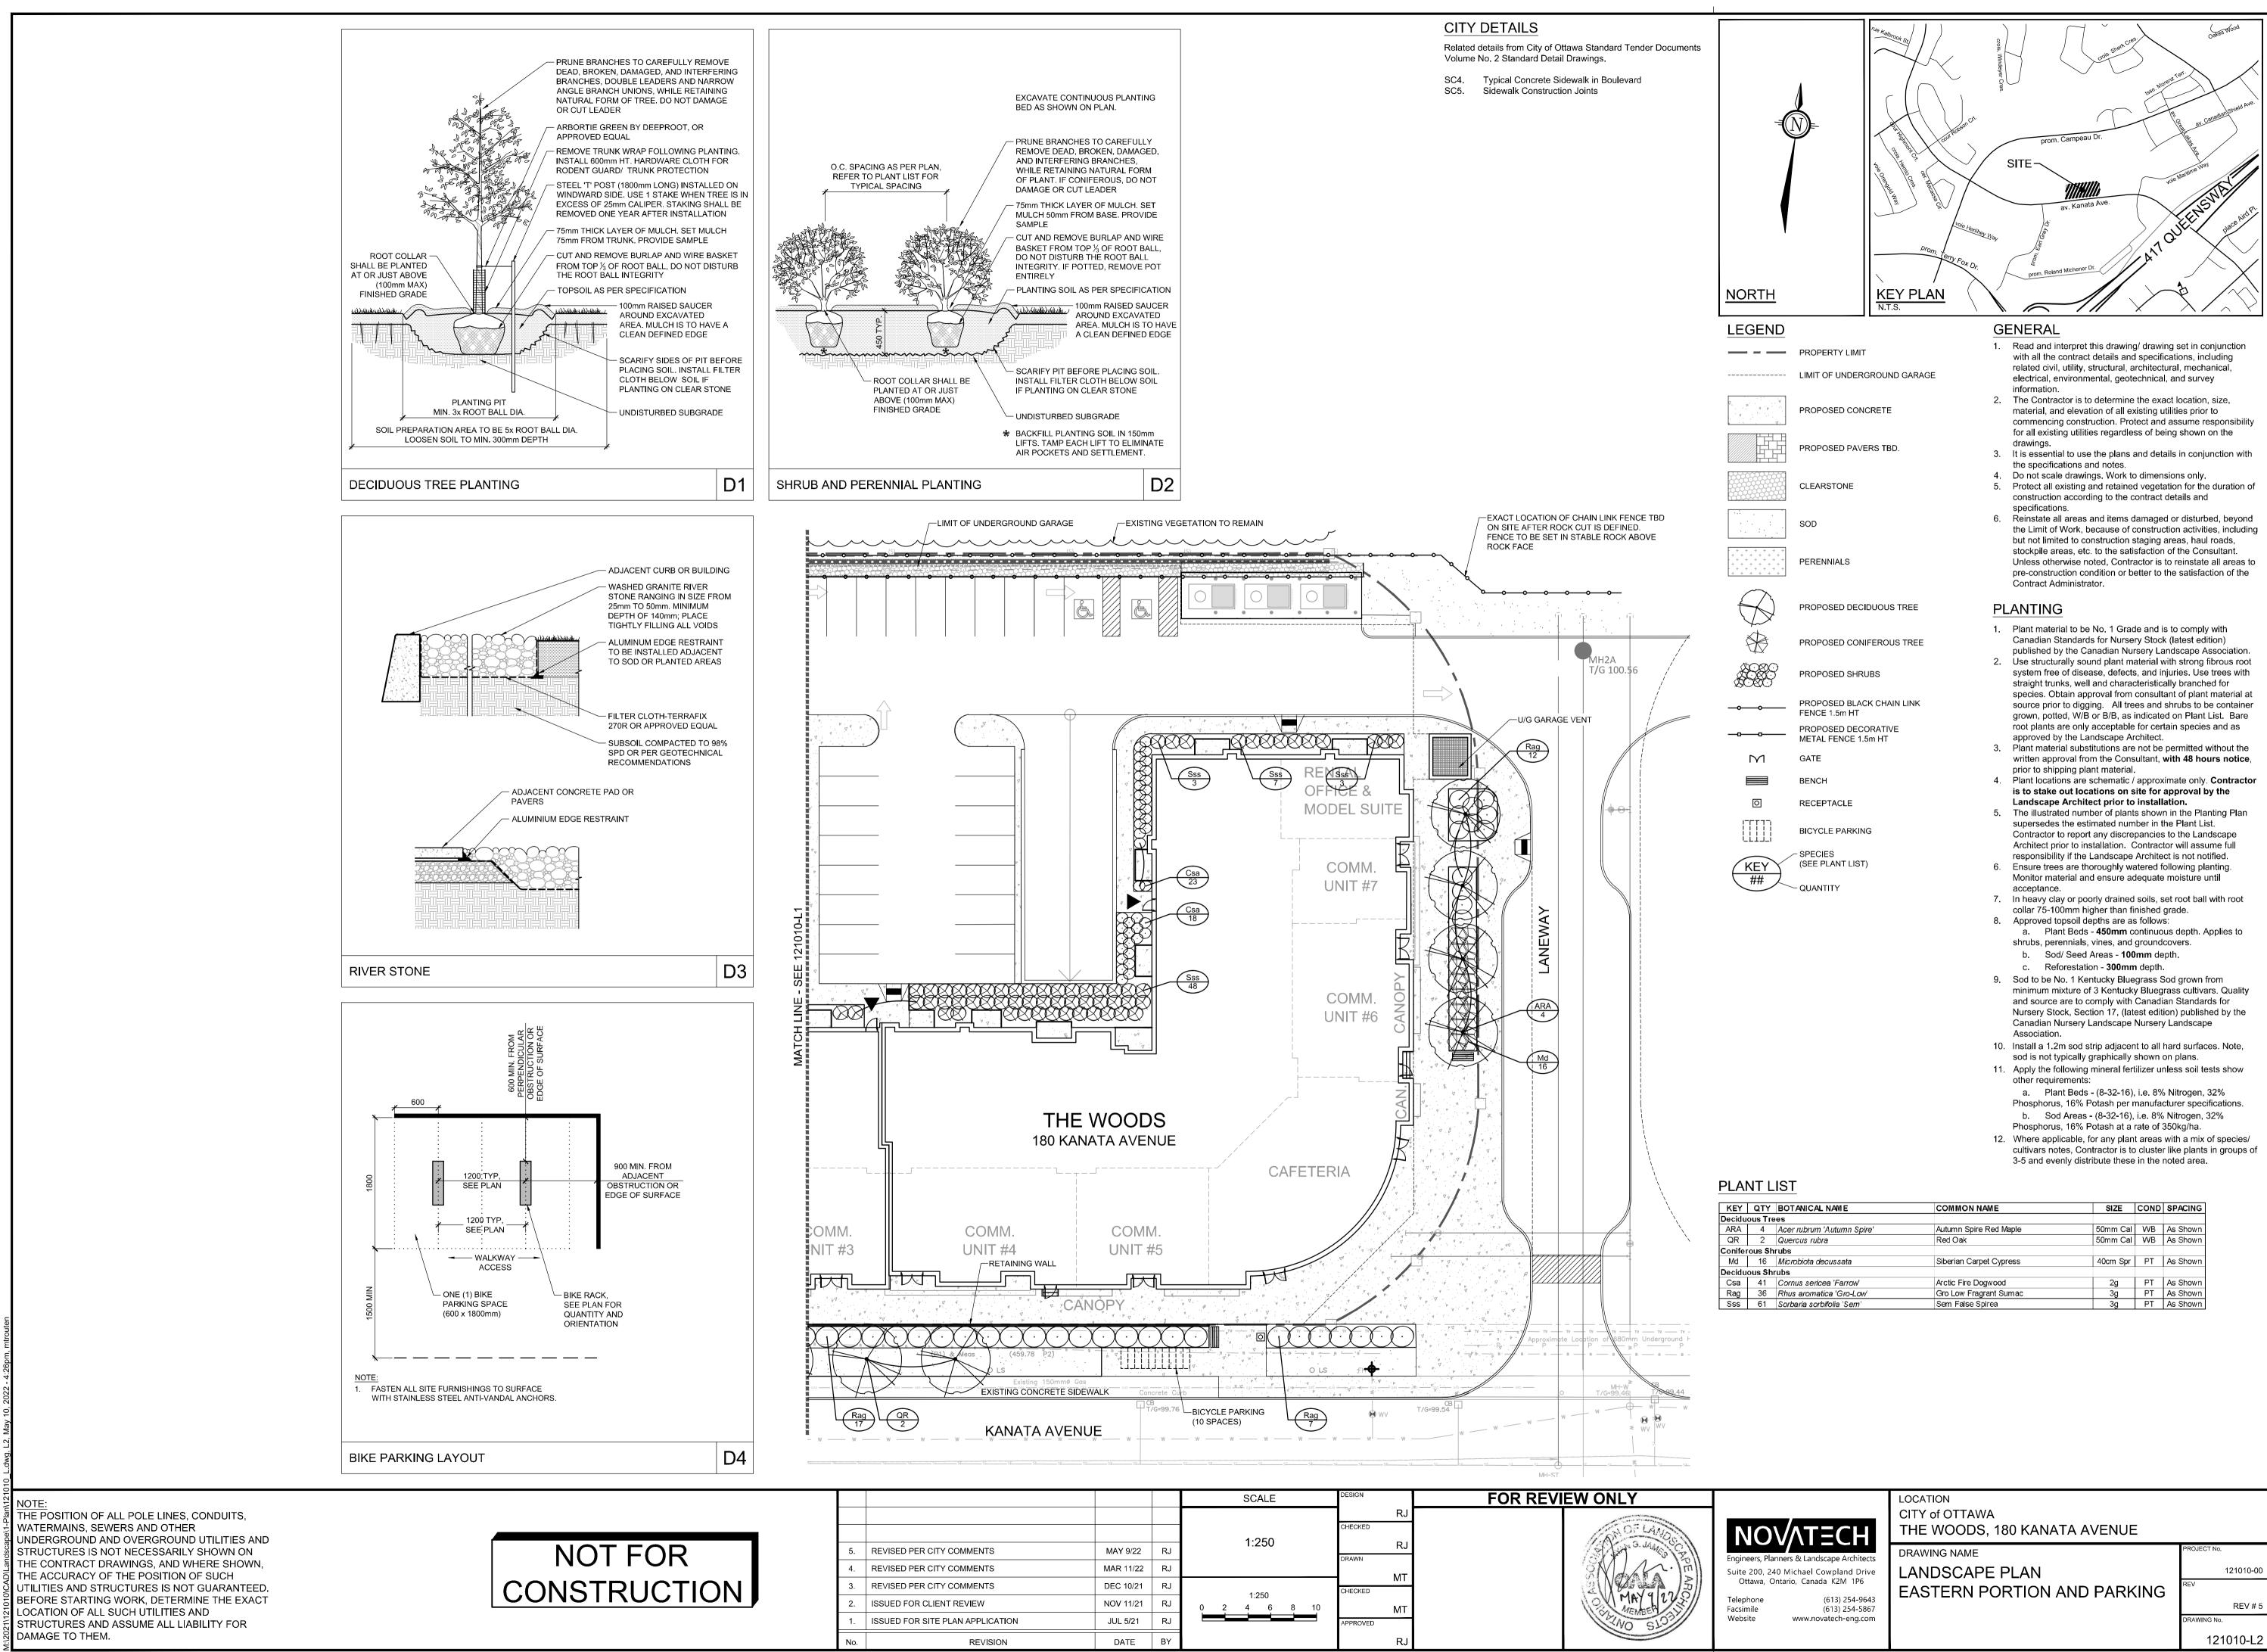

				00/122	
					RJ
					CHECKED
5.	REVISED PER CITY COMMENTS	MAY 9/22	RJ	1:250	
4.	REVISED PER CITY COMMENTS	MAR 11/22	RJ	· · · · · · · · · · · · · · · · · · ·	MT
3.	REVISED PER CITY COMMENTS	DEC 10/21	RJ	1:250	IVI I CHECKED
2.	ISSUED FOR CLIENT REVIEW	NOV 11/21	RJ	0 2 4 6 8 10	МТ
1.	ISSUED FOR SITE PLAN APPLICATION	JUL 5/21	RJ	▎ ▕▀▝▀▀	APPROVED
			1		

KEY	QTY	BOTANICAL NAME	COMMON NAME SIZE		COND	SPACING
Decidu	ous Tre	es				
ARA	4	Acer rubrum 'Autumn Spire'	Autumn Spire Red Maple	50mm Cal	WB	As Shown
QR	2	Quercus rubra	Red Oak	50mm Cal	WB	As Shown
Conifer	ous Sh	rubs				
Md	16	Microbiota decussata	Siberian Carpet Cypress	40cm Spr	PT	As Shown
Decidu	ous Sh	rubs				
Csa	41	Cornus sericea 'Farrow'	Arctic Fire Dogwood	2g	PT	As Shown
Rag	36	Rhus aromatica 'Gro-Low'	Gro Low Fragrant Sumac	- 3g	PT	As Shown
Sss	61	Sorbaria sorbifolia 'Sem'	Sem False Spirea	3g	PT	As Shown