



NOTE
ALL EXISTING UNDERGROUND INFRASTRUCTURE LOCATED WITHIN THE SITE BOUNDARY TO BE REMOVED. ALL EXISTING STORM, SANITARY AND WATERMAIN SERVICE CONNECTIONS TO BE CAPPED AT THE PROPERTY TO THE SATISFACTION OF THE CITY OF OTTAWA.

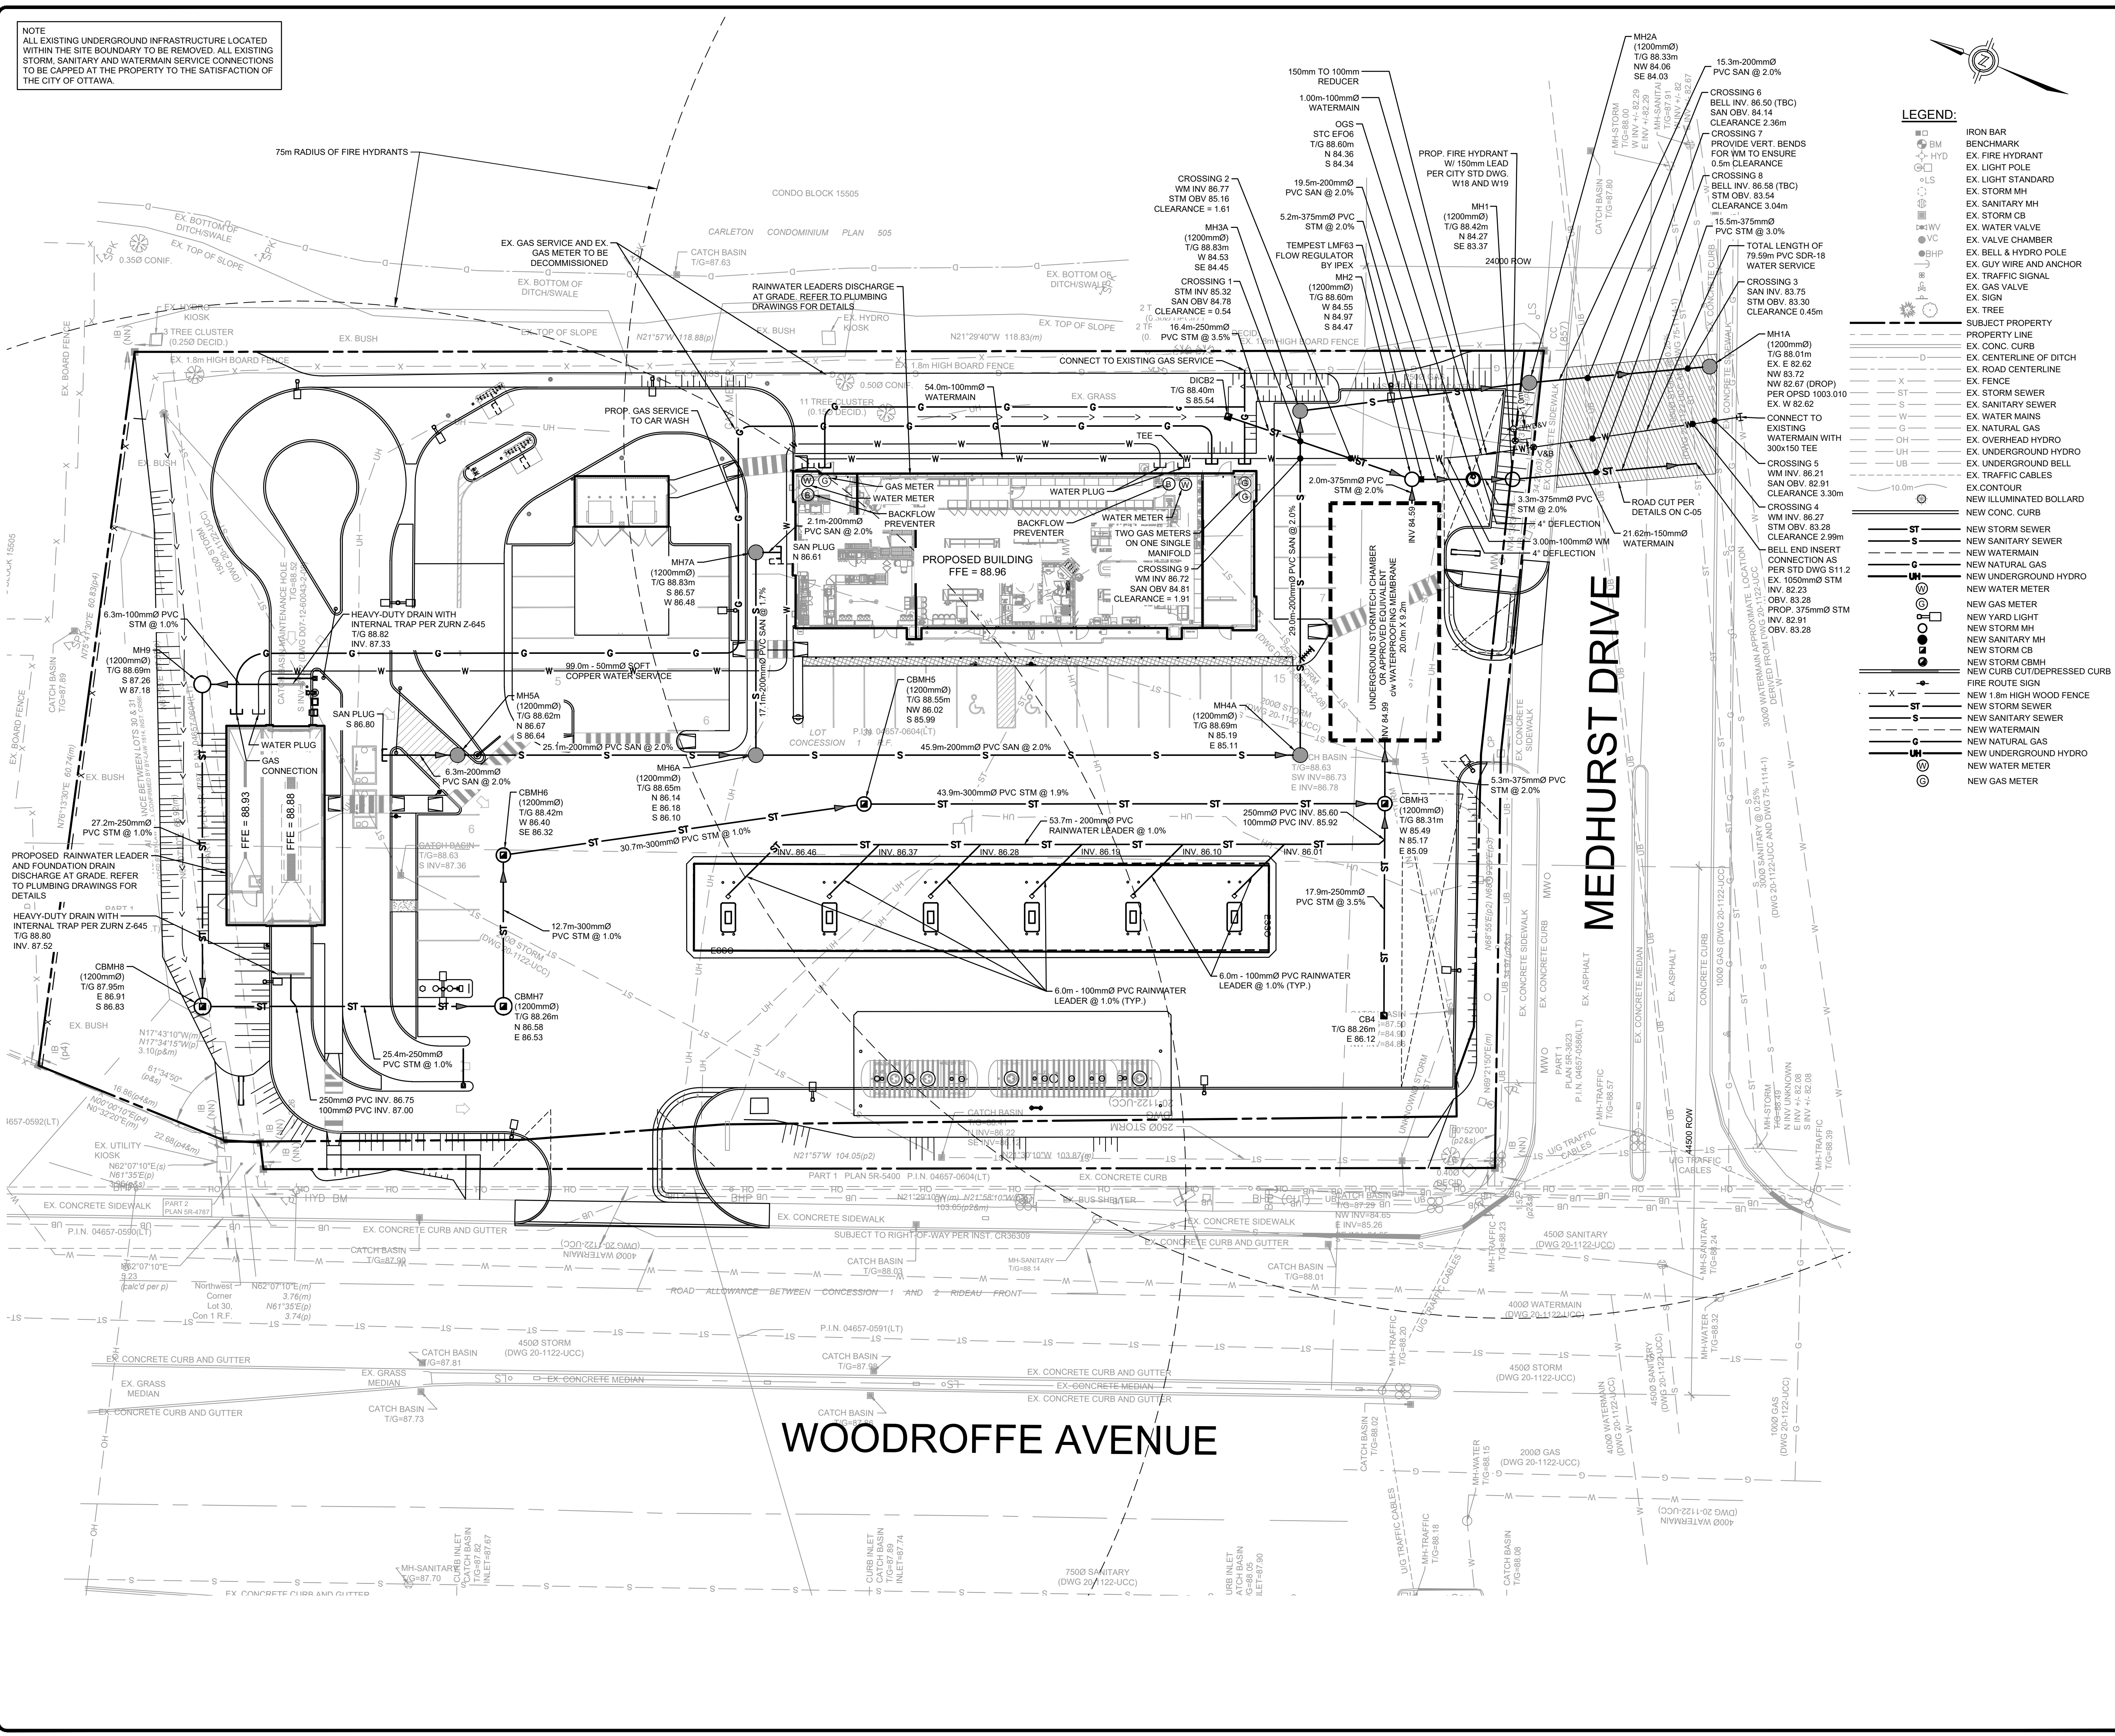

LEGEND:

IRB	IRON BAR
BM	BENCHMARK
HYD	EX. FIRE HYDRANT
LS	EX. LIGHT POLE
LSL	EX. LIGHT STANDARD
LSM	EX. STORM MH
LSV	EX. SANITARY MH
LSW	EX. STORM CB
LSX	EX. WATER VALVE
LSY	EX. VALVE CHAMBER
LSZ	EX. BELL & HYDRO POLE
LSA	EX. GUY WIRE AND ANCHOR
LSB	EX. TRAFFIC SIGNAL
LSC	EX. GAS VALVE
LSD	EX. SIGN
LSM	EX. TREE
LSN	SUBJECT PROPERTY
LSO	PROPERTY LINE
LS1	EX. CONC. CURB
LS2	EX. CENTERLINE OF DITCH
LS3	EX. ROAD CENTERLINE
LS4	EX. FENCE
LS5	EX. STORM SEWER
LS6	EX. SANITARY SEWER
LS7	EX. WATER MAINS
LS8	EX. NATURAL GAS
LS9	EX. OVERHEAD HYDRO
LS10	EX. UNDERGROUND HYDRO
LS11	EX. UNDERGROUND BELL
LS12	EX. TRAFFIC CABLES
LS13	EX. CONTOUR
LS14	NEW ILLUMINATED BOLLARD
LS15	NEW CONC. CURB
LS16	NEW STORM SEWER
LS17	NEW SANITARY SEWER
LS18	NEW WATERMAIN
LS19	NEW NATURAL GAS
LS20	NEW UNDERGROUND HYDRO
LS21	NEW WATER METER
LS22	NEW GAS METER
LS23	NEW YARD LIGHT
LS24	NEW STORM MH
LS25	NEW SANITARY MH
LS26	NEW STORM CB
LS27	NEW STORM CBMH
LS28	NEW CURB CUT/DEPRESSED CURB
LS29	FIRE ROUTE SIGN
LS30	NEW 1.8m HIGH WOOD FENCE
LS31	NEW STORM SEWER
LS32	NEW SANITARY SEWER
LS33	NEW WATERMAIN
LS34	NEW NATURAL GAS
LS35	NEW UNDERGROUND HYDRO
LS36	NEW WATER METER
LS37	NEW GAS METER

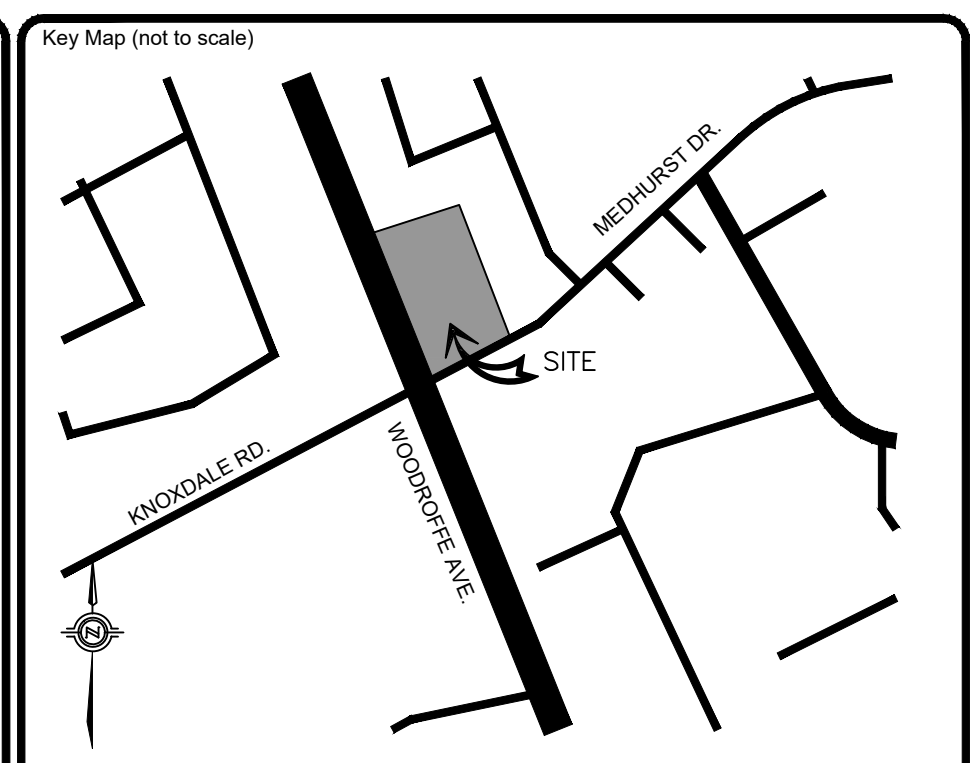

No.	REVISIONS	Date	By	App.
G	RE-ISSUED FOR SPA	MAY 16 2022	YS	J.S.
F	RE-ISSUED FOR SPA	MAR 28 2022	ML	J.S.
E	RE-ISSUED FOR SPA	DEC 03 2021	ML	J.S.
D	RE-ISSUED FOR SPA	SEPT 24 2021	ML	J.S.
C	ISSUED FOR COORDINATION	AUG 18 2021	ML	J.S.
B	ISSUED FOR SPA	APR 27 2021	LMB	J.S.
A	ISSUED FOR COORDINATION	APR 22 2021	LMB	J.S.

LICENSED PROFESSIONAL ENGINEER

J.D. STERN
 100232894
 May 16/2022
 PROVINCE OF ONTARIO

exp Services Inc.
 +1 905.793.9800 | +1 905.793.0641
 1595 Clark Boulevard
 Brampton, ON L6T 4V1
 Canada
 www.exp.com

exp.

• BUILDINGS • EARTH & ENVIRONMENT • ENERGY •
 • INDUSTRIAL • INFRASTRUCTURE • SUSTAINABILITY •

Owner/Client:

CIRCLE K

Location:
 1545 WOODROFFE AVE.
 OTTAWA, ON

Title:
SERVICING PLAN

Designed By: LMB	Drawn By: LMB	Checked By: J.S.
Scale: 1:250	Date: APRIL 2020	City Drawing No.:
Project No.: BRM0060364-B0	Drawing No.:	C02

CITY DWG. # 17094