

APPROVED UNDER SECTION 51 OF THE PLANNING ACT
 BY THE REGIONAL MUNICIPALITY OF OTTAWA-CARLETON
 THE 29th DAY OF AUGUST 1998
 PLANNING & DEVELOPMENT APPROVALS
 COMMISSIONER

N. Turnbull
 REGIONAL MUNICIPALITY OF
 OTTAWA-CARLETON

PLAN 4M-1012


I CERTIFY THAT THIS PLAN 4M-1012 IS REGISTERED IN THE LAND REGISTRY OFFICE FOR THE LAND TITLES DIVISION OF OTTAWA-CARLETON No 4 AT 12:59 O'CLOCK ON THE 28th DAY OF August 1998 AND ENTERED ON P.I.N. 04509-0029 AND THAT THE REQUIRED CONSENTS AND AFFIDAVITS ARE REGISTERED AS PLAN DOCUMENT NUMBER LT.1195861.

Barbara
 LAND REGISTRAR

THE SUBDIVISION REPRESENTED BY THIS PLAN AFFECTS ALL OF P.I.N. 04509-0029

PLAN OF SUBDIVISION OF
 PART OF LOT 2
 CONCESSION 1
 TOWNSHIP OF MARCH now in the
 CITY OF KANATA
 REGIONAL MUNICIPALITY OF
 OTTAWA-CARLETON

JOHN H. KENNEDY O.L.S.
 1998
 SCALE 1 : 2000

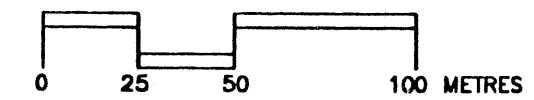

METRIC: DISTANCES SHOWN ON THIS PLAN ARE IN METRES AND CAN BE CONVERTED TO FEET BY DIVIDING BY 0.3048.

NOTES

BEARINGS SHOWN HEREON ARE ASTRONOMIC, DERIVED FROM THE BEARING N40°57'45"W AS SHOWN FOR THE WESTERLY LIMIT OF THE ROAD ALLOWANCE BETWEEN CONCESSIONS 1 & 2 ON PLAN 4R-11331.

- DENOTES SURVEY MONUMENT FOUND
- DENOTES SURVEY MONUMENT PLANTED
- SIB DENOTES STANDARD IRON BAR
- SSIB DENOTES SHORT STANDARD IRON BAR
- IB DENOTES IRON BAR
- RD DENOTES ROUND
- IP DENOTES IRON PIPE
- CM DENOTES CONCRETE MONUMENT
- CC DENOTES CUT CROSS
- Wit DENOTES WITNESS
- Acc DENOTES ACCEPTED
- Meas DENOTES MEASURED
- INST DENOTES INSTRUMENT
- (1442) DENOTES JOHN H. KENNEDY LTD.
- (725) DENOTES ARNETT, KENNEDY, RIDDELL & JASON
- (1144) DENOTES C.D. ROGERS O.L.S.
- (1287) DENOTES FARLEY, SMITH & MURRAY LTD
- (AOV) DENOTES ANNIS, O'SULLIVAN & VOLLEBEKK LTD.
- (MTO) DENOTES MINISTRY OF TRANSPORTATION OF ONTARIO
- P1 DENOTES PLAN 4R-10207

ALL BEARINGS AND DISTANCES SHOWN ON THIS PLAN AGREE WITH PLAN 4R-11331 UNLESS OTHERWISE NOTED.

SURVEYOR'S CERTIFICATE

- I CERTIFY THAT:
- THIS SURVEY AND PLAN ARE CORRECT AND IN ACCORDANCE WITH THE SURVEYS ACT, THE SURVEYOR'S ACT AND THE LAND TITLES ACT AND THE REGULATIONS MADE UNDER THEM.
 - THE SURVEY WAS COMPLETED ON THE 20th DAY OF AUGUST, 1998.

DATE: August 26, 1998


John H. Kennedy
 JOHN H. KENNEDY
 ONTARIO LAND SURVEYOR

OWNER'S CERTIFICATE:

- THIS IS TO CERTIFY THAT:
- BLOCKS 1, 2, 3, 4 & 5, THE ROAD WIDENING NAMEDLY BLOCK 6 AND THE STREET NAMEDLY FRANK NIGHBOR PLACE HAVE BEEN LAID OUT IN ACCORDANCE WITH OUR INSTRUCTIONS.
 - THE STREET NAMEDLY FRANK NIGHBOR PLACE AND THE ROAD WIDENING NAMEDLY BLOCK 6 ARE HEREBY DEDICATED TO THE CORPORATION OF THE CITY OF KANATA AS PUBLIC HIGHWAY.

DATE: Aug 26, 1998

764703 ONTARIO INC.
Danny Cantor
 DANNY CANTOR President
 I have the authority to bind the corporation

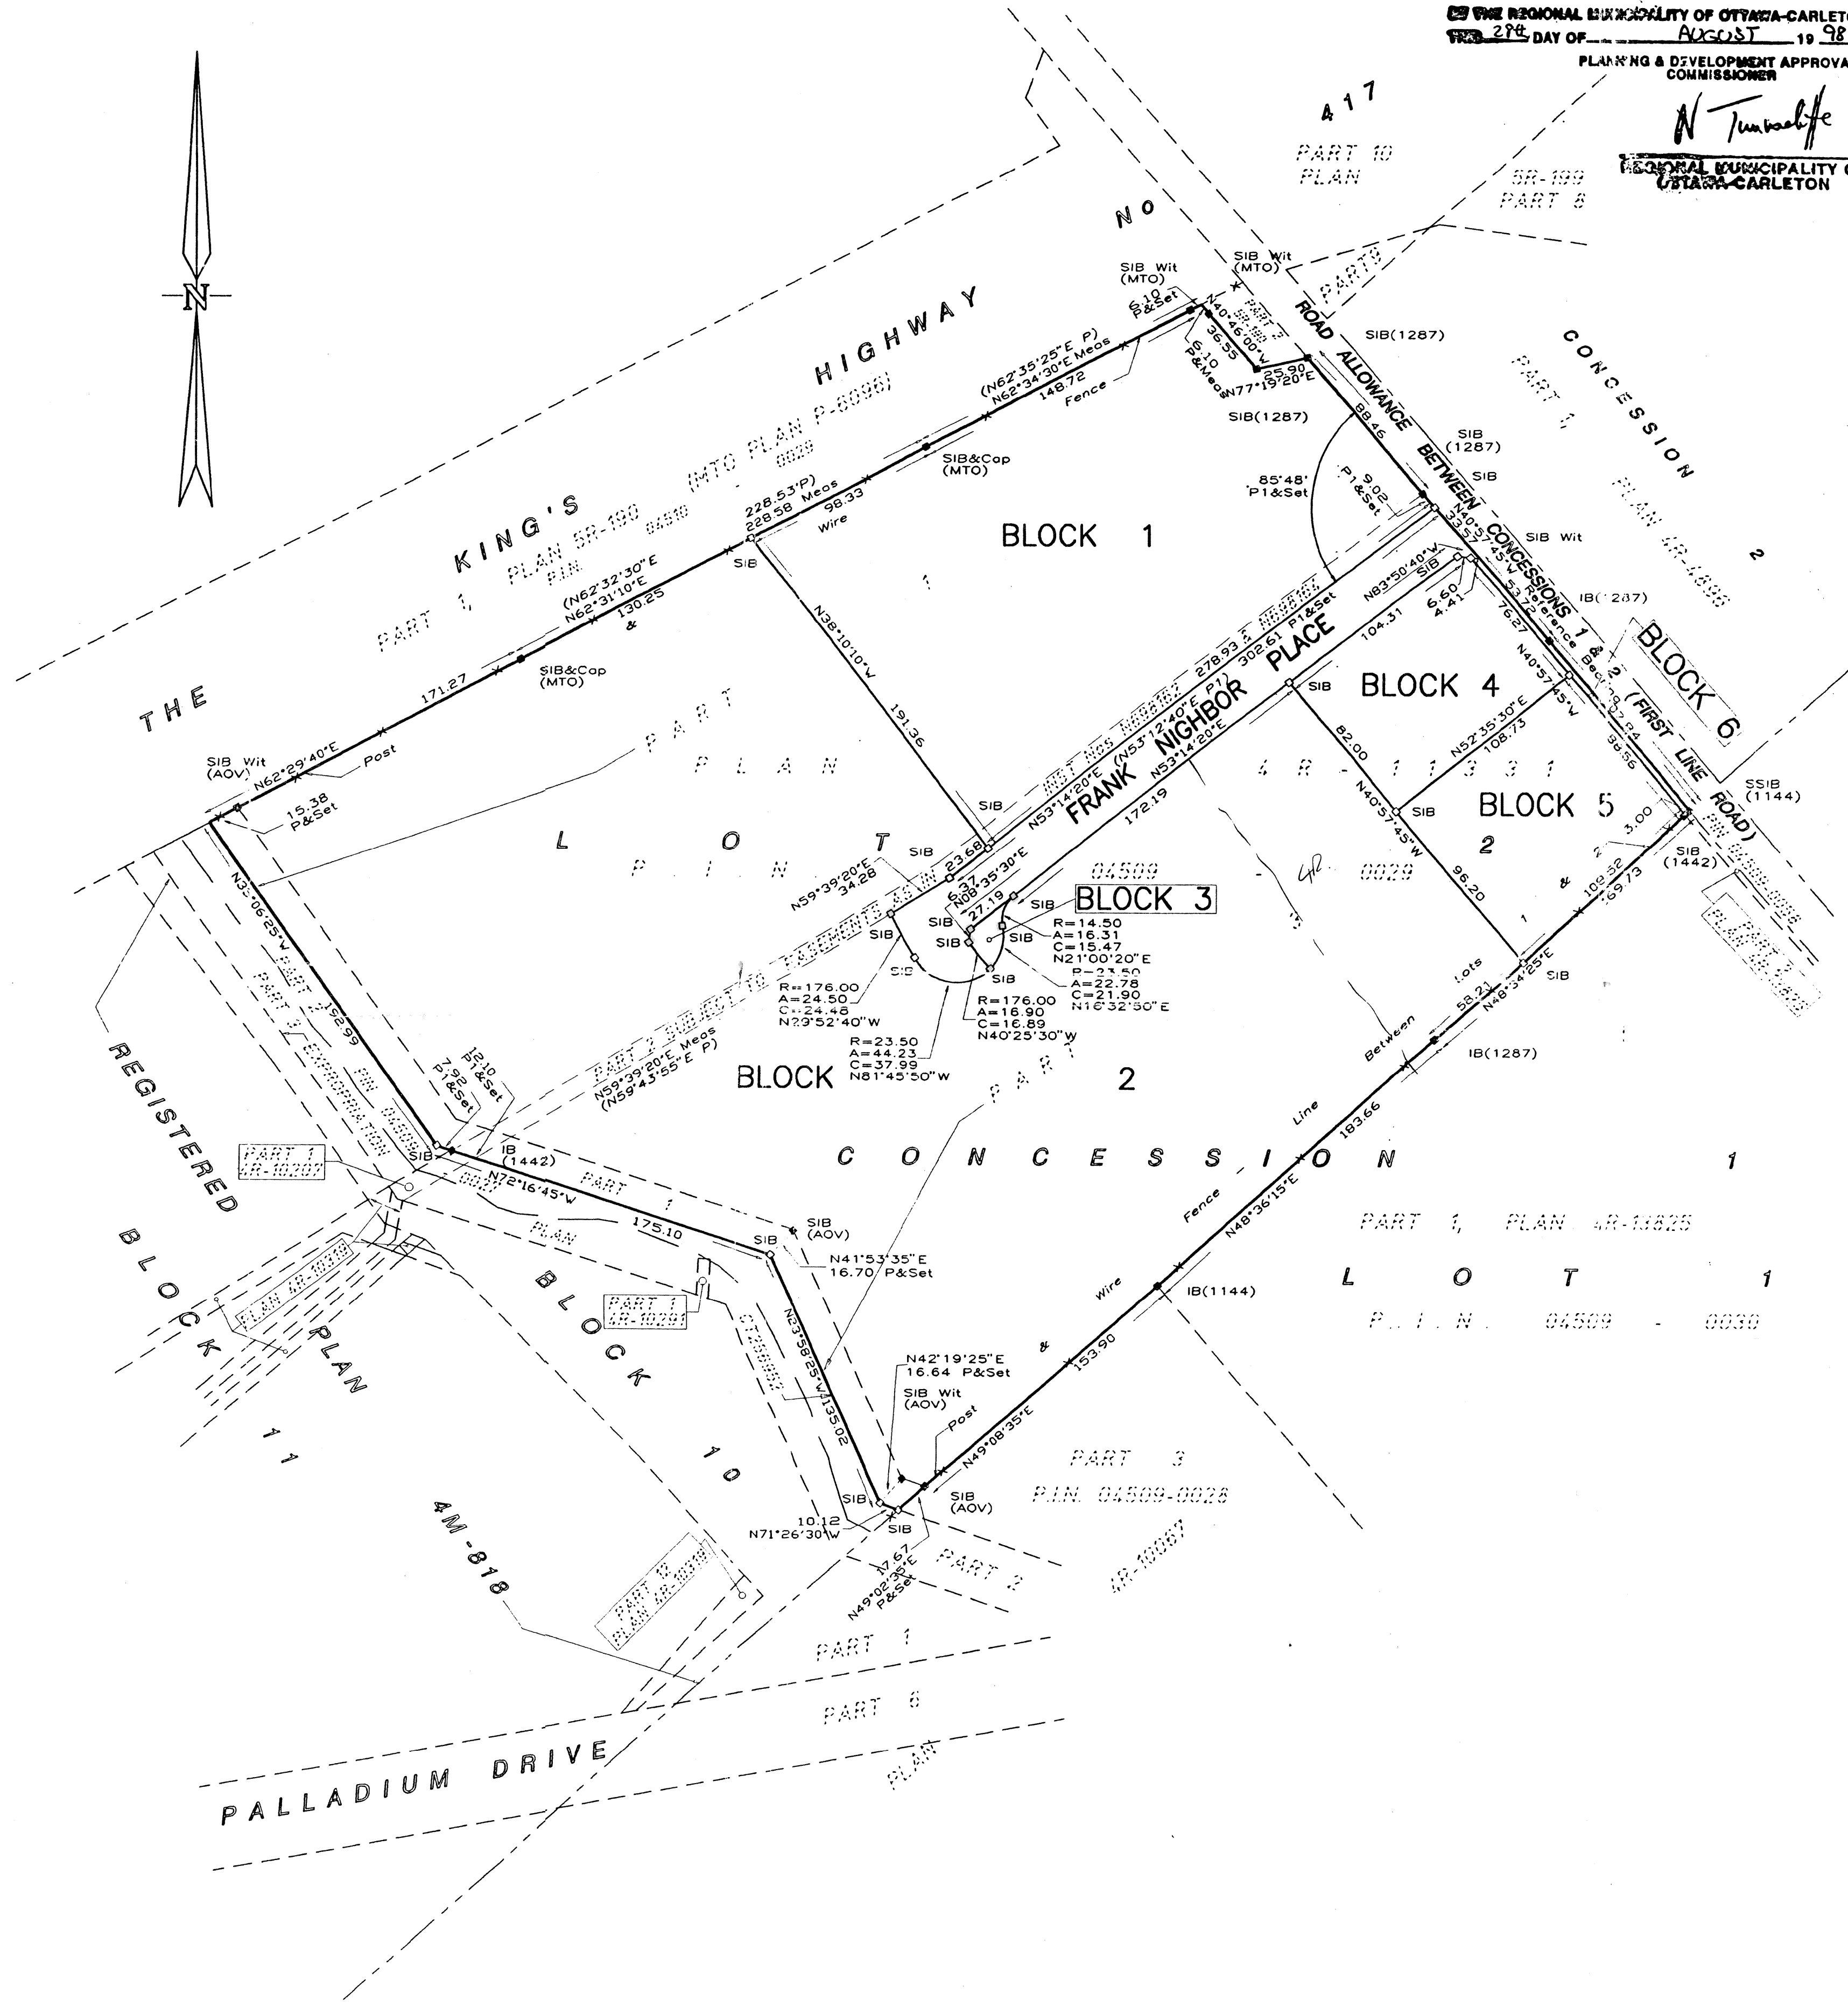

JOHN H. KENNEDY LTD.

ONTARIO & CANADA LANDS SURVEYORS

KEMPTVILLE PORTLAND NEPEAN