
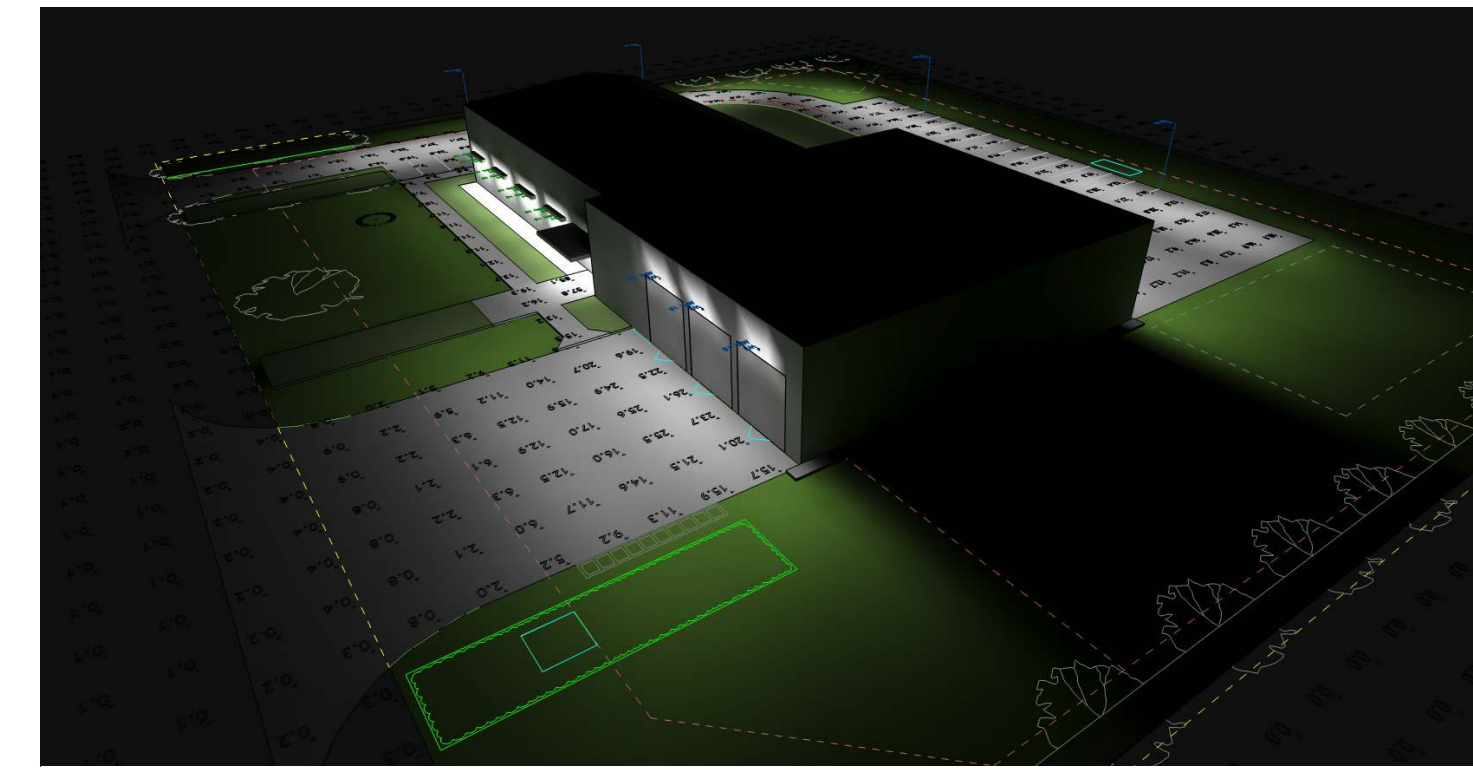
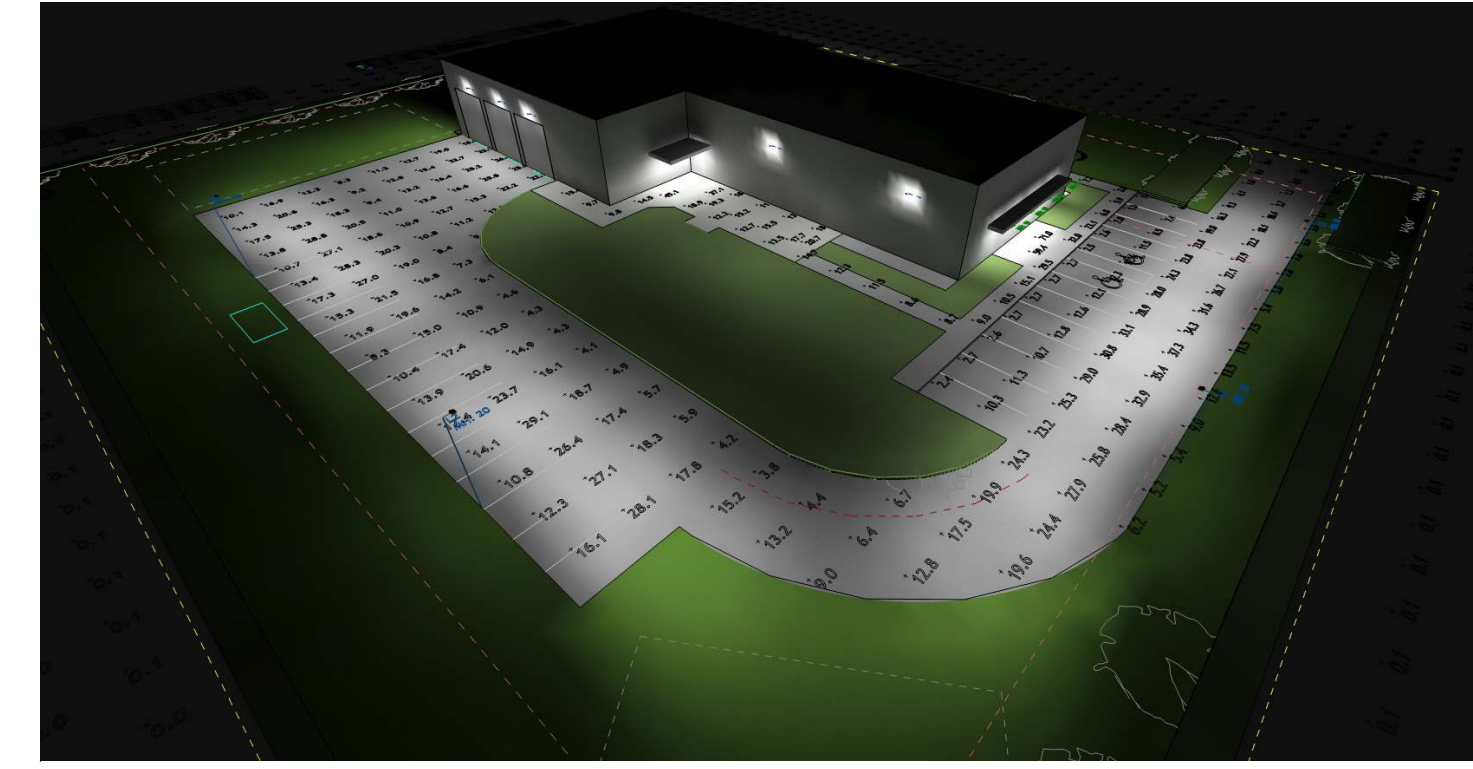
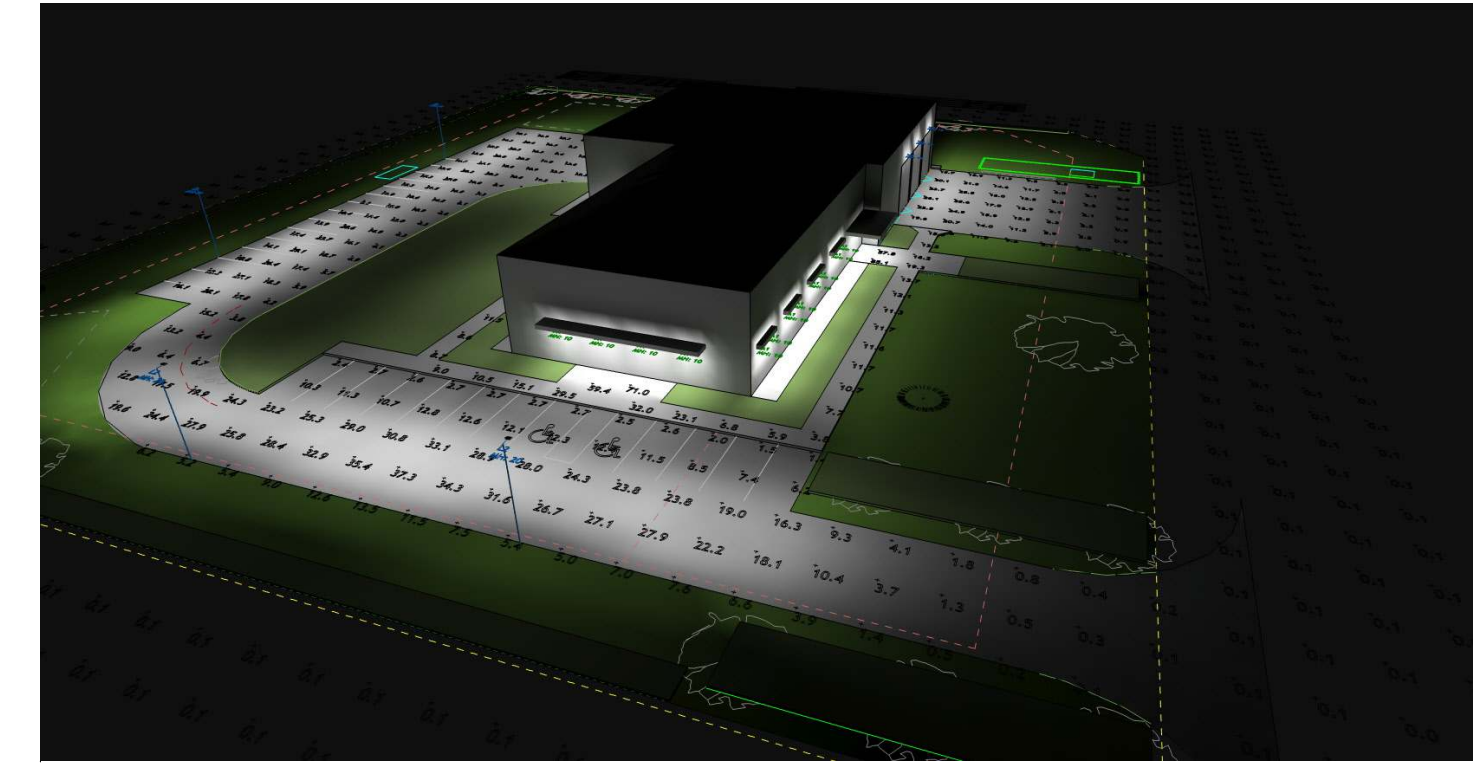
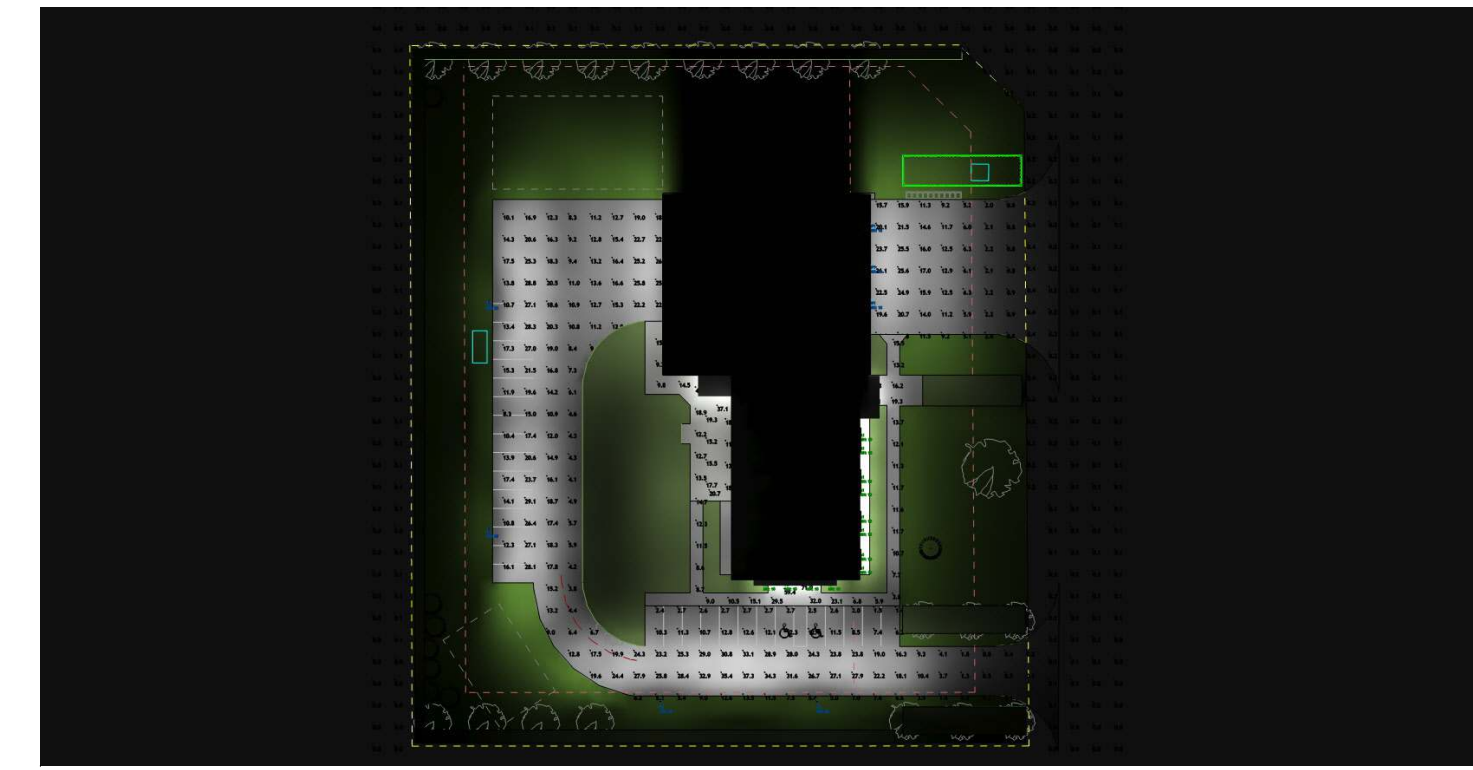


Label	CalcType	Units	Eng	Min	Max	Avg	Min/Max
LEDT SPK	Beamance	Lux	0.07	0.4	0.0	N/A	N/A
REARWALL_2_Surfaces.1	Beamance	Lux	14.37	27.2	0.1	24.36	27.00
REARWALL_2_Surfaces.1	Beamance	Lux	15.10	26.7	0.4	13.44	26.53
REARWALL	Beamance	Lux	15.37	25.1	3.8	3.15	22.39

Symbol	ID	Label	Arrangement	UF	Description	Lum. Lumens	Lum. Watts	Beam Angle
⊙	16	A1	Single	0.80	REARWALL_2_Surfaces.1	1227	12.0W	91.00-101.00
⊙	4	M1	Single	0.80	REARWALL_1	2060	16.5W	91.00-101.00
⊙	12	Single	0.80	REARWALL_1	3048	25.1W	91.00-101.00	

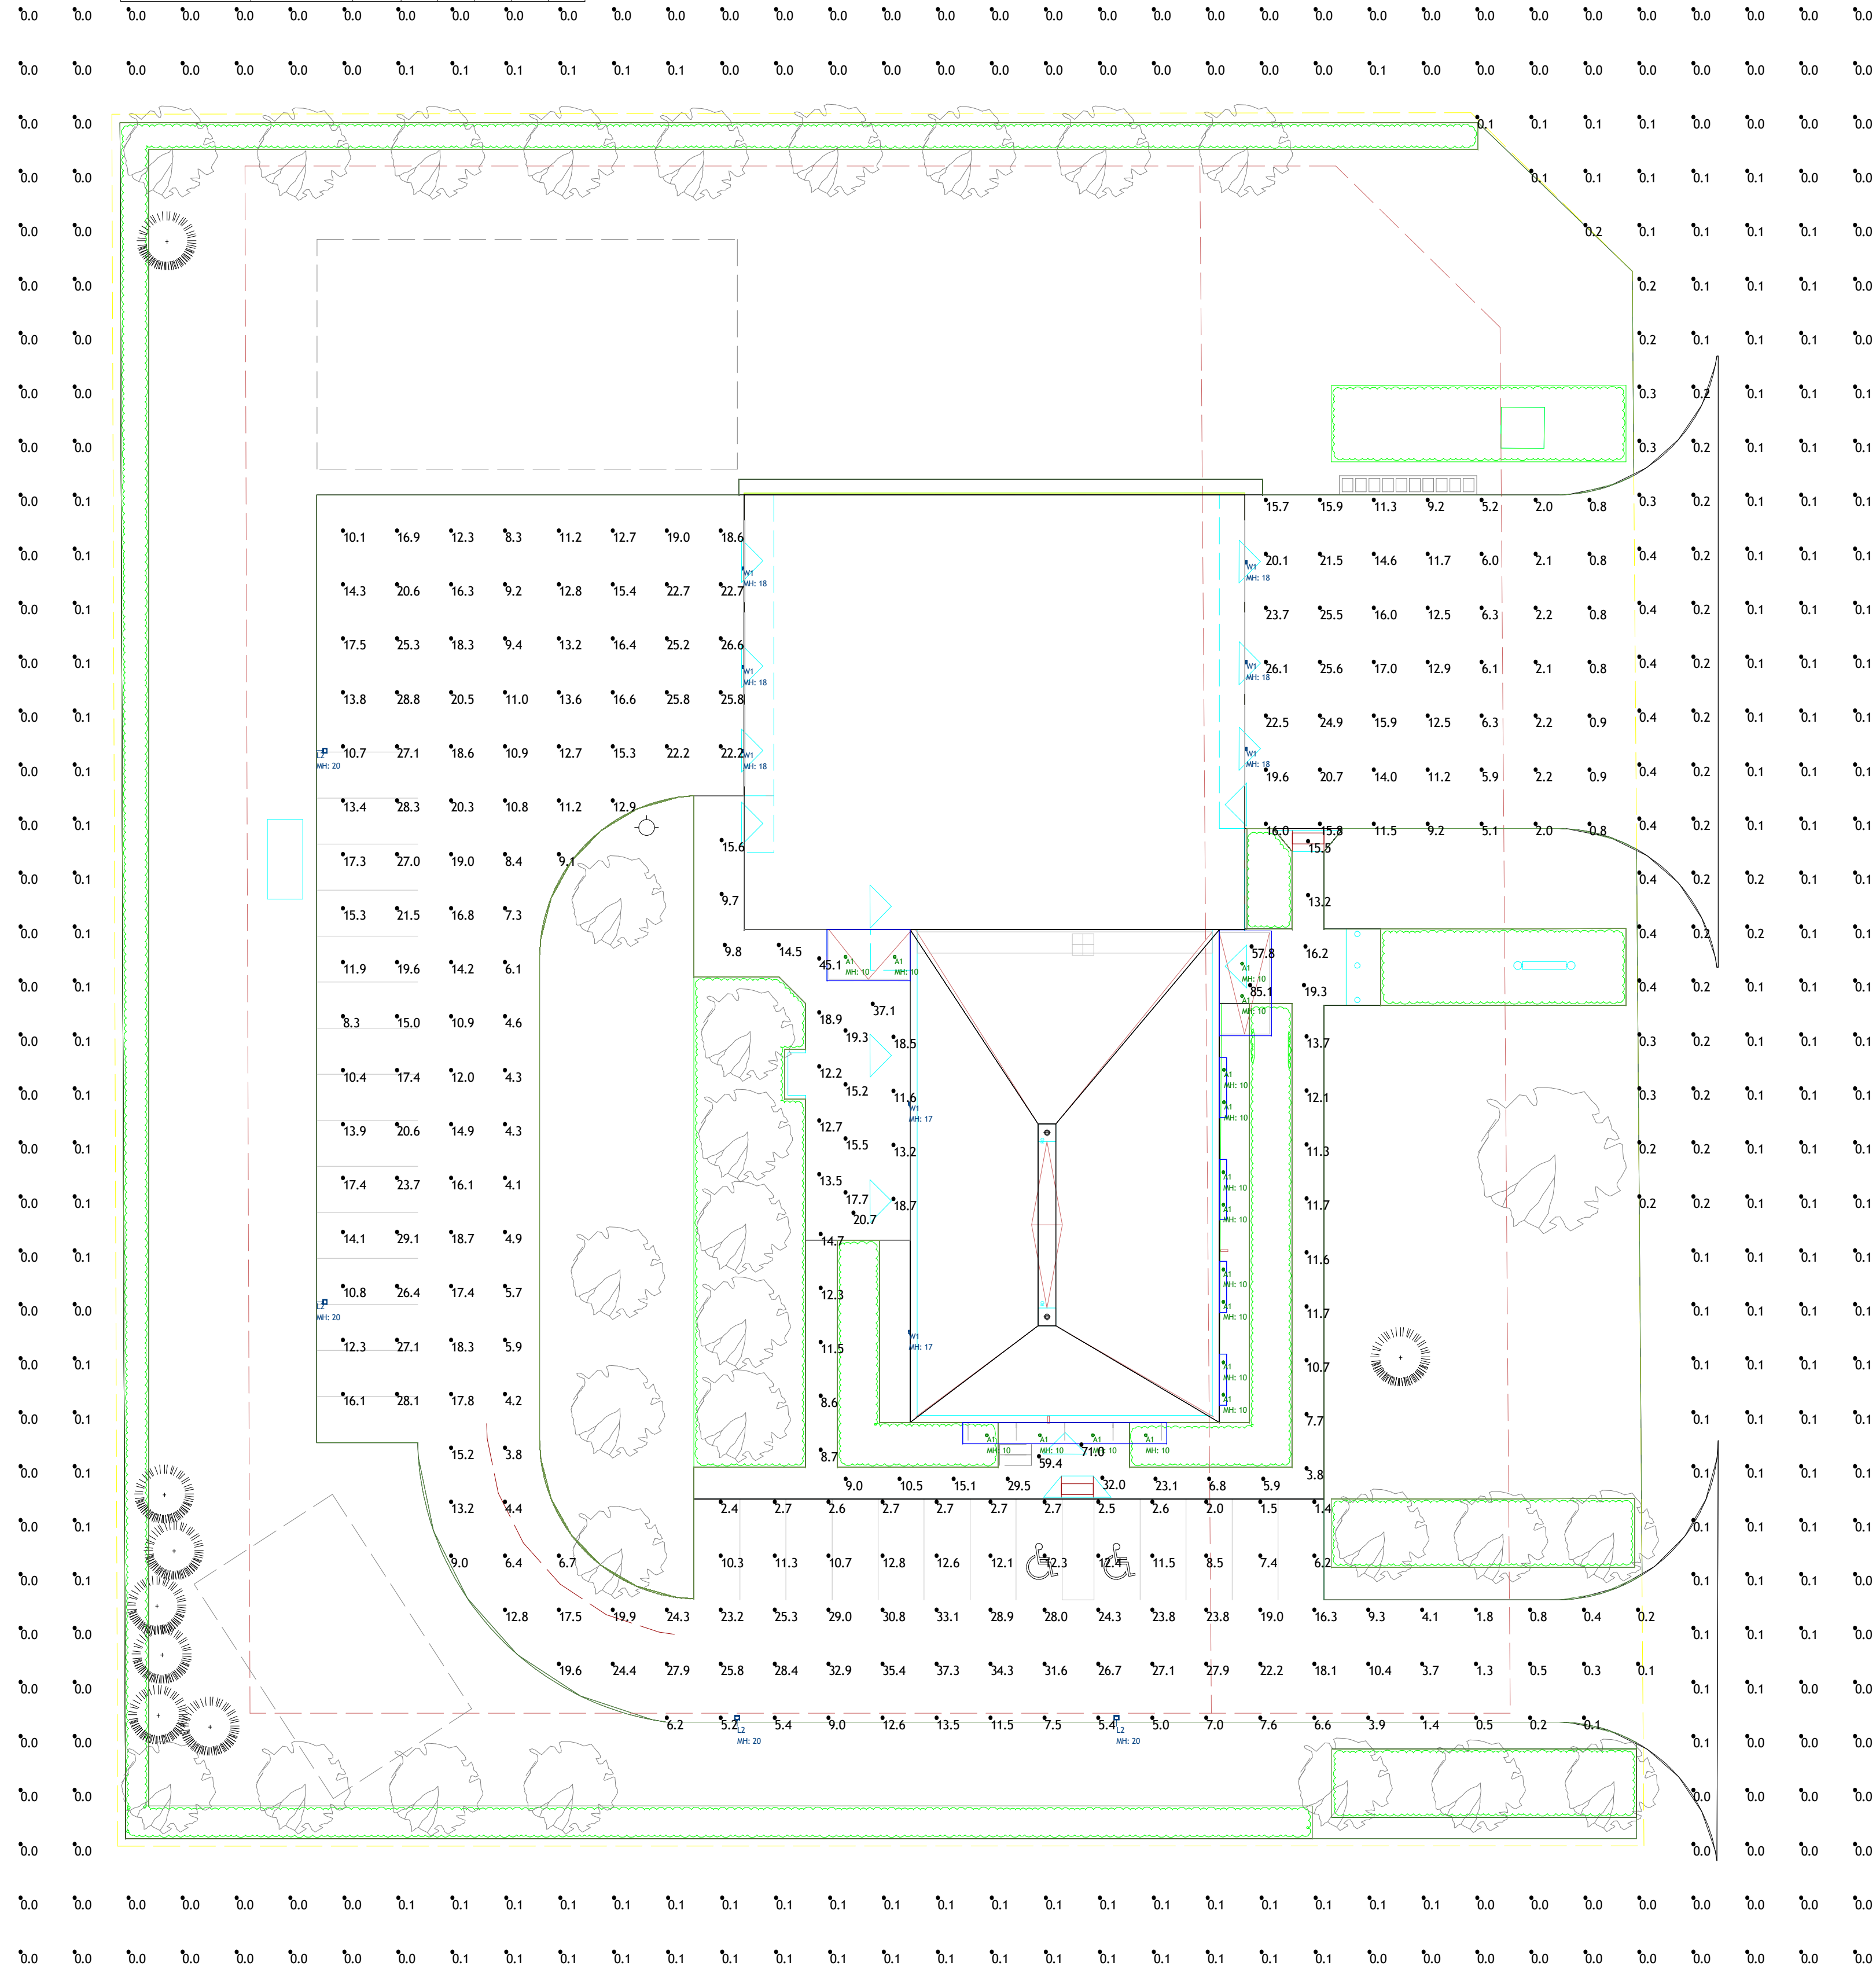

MVP LIGHTING  
 Kent Malloys | Principal  
 o: 613-800-9909 ext #3  
 c: 613-402-5368

Drawn By:  
 Checked By:  
 Date: 2022-05-18  
 Scale:

FIRE STATION 45 -  
 REV 06