



Rivière Rideau River

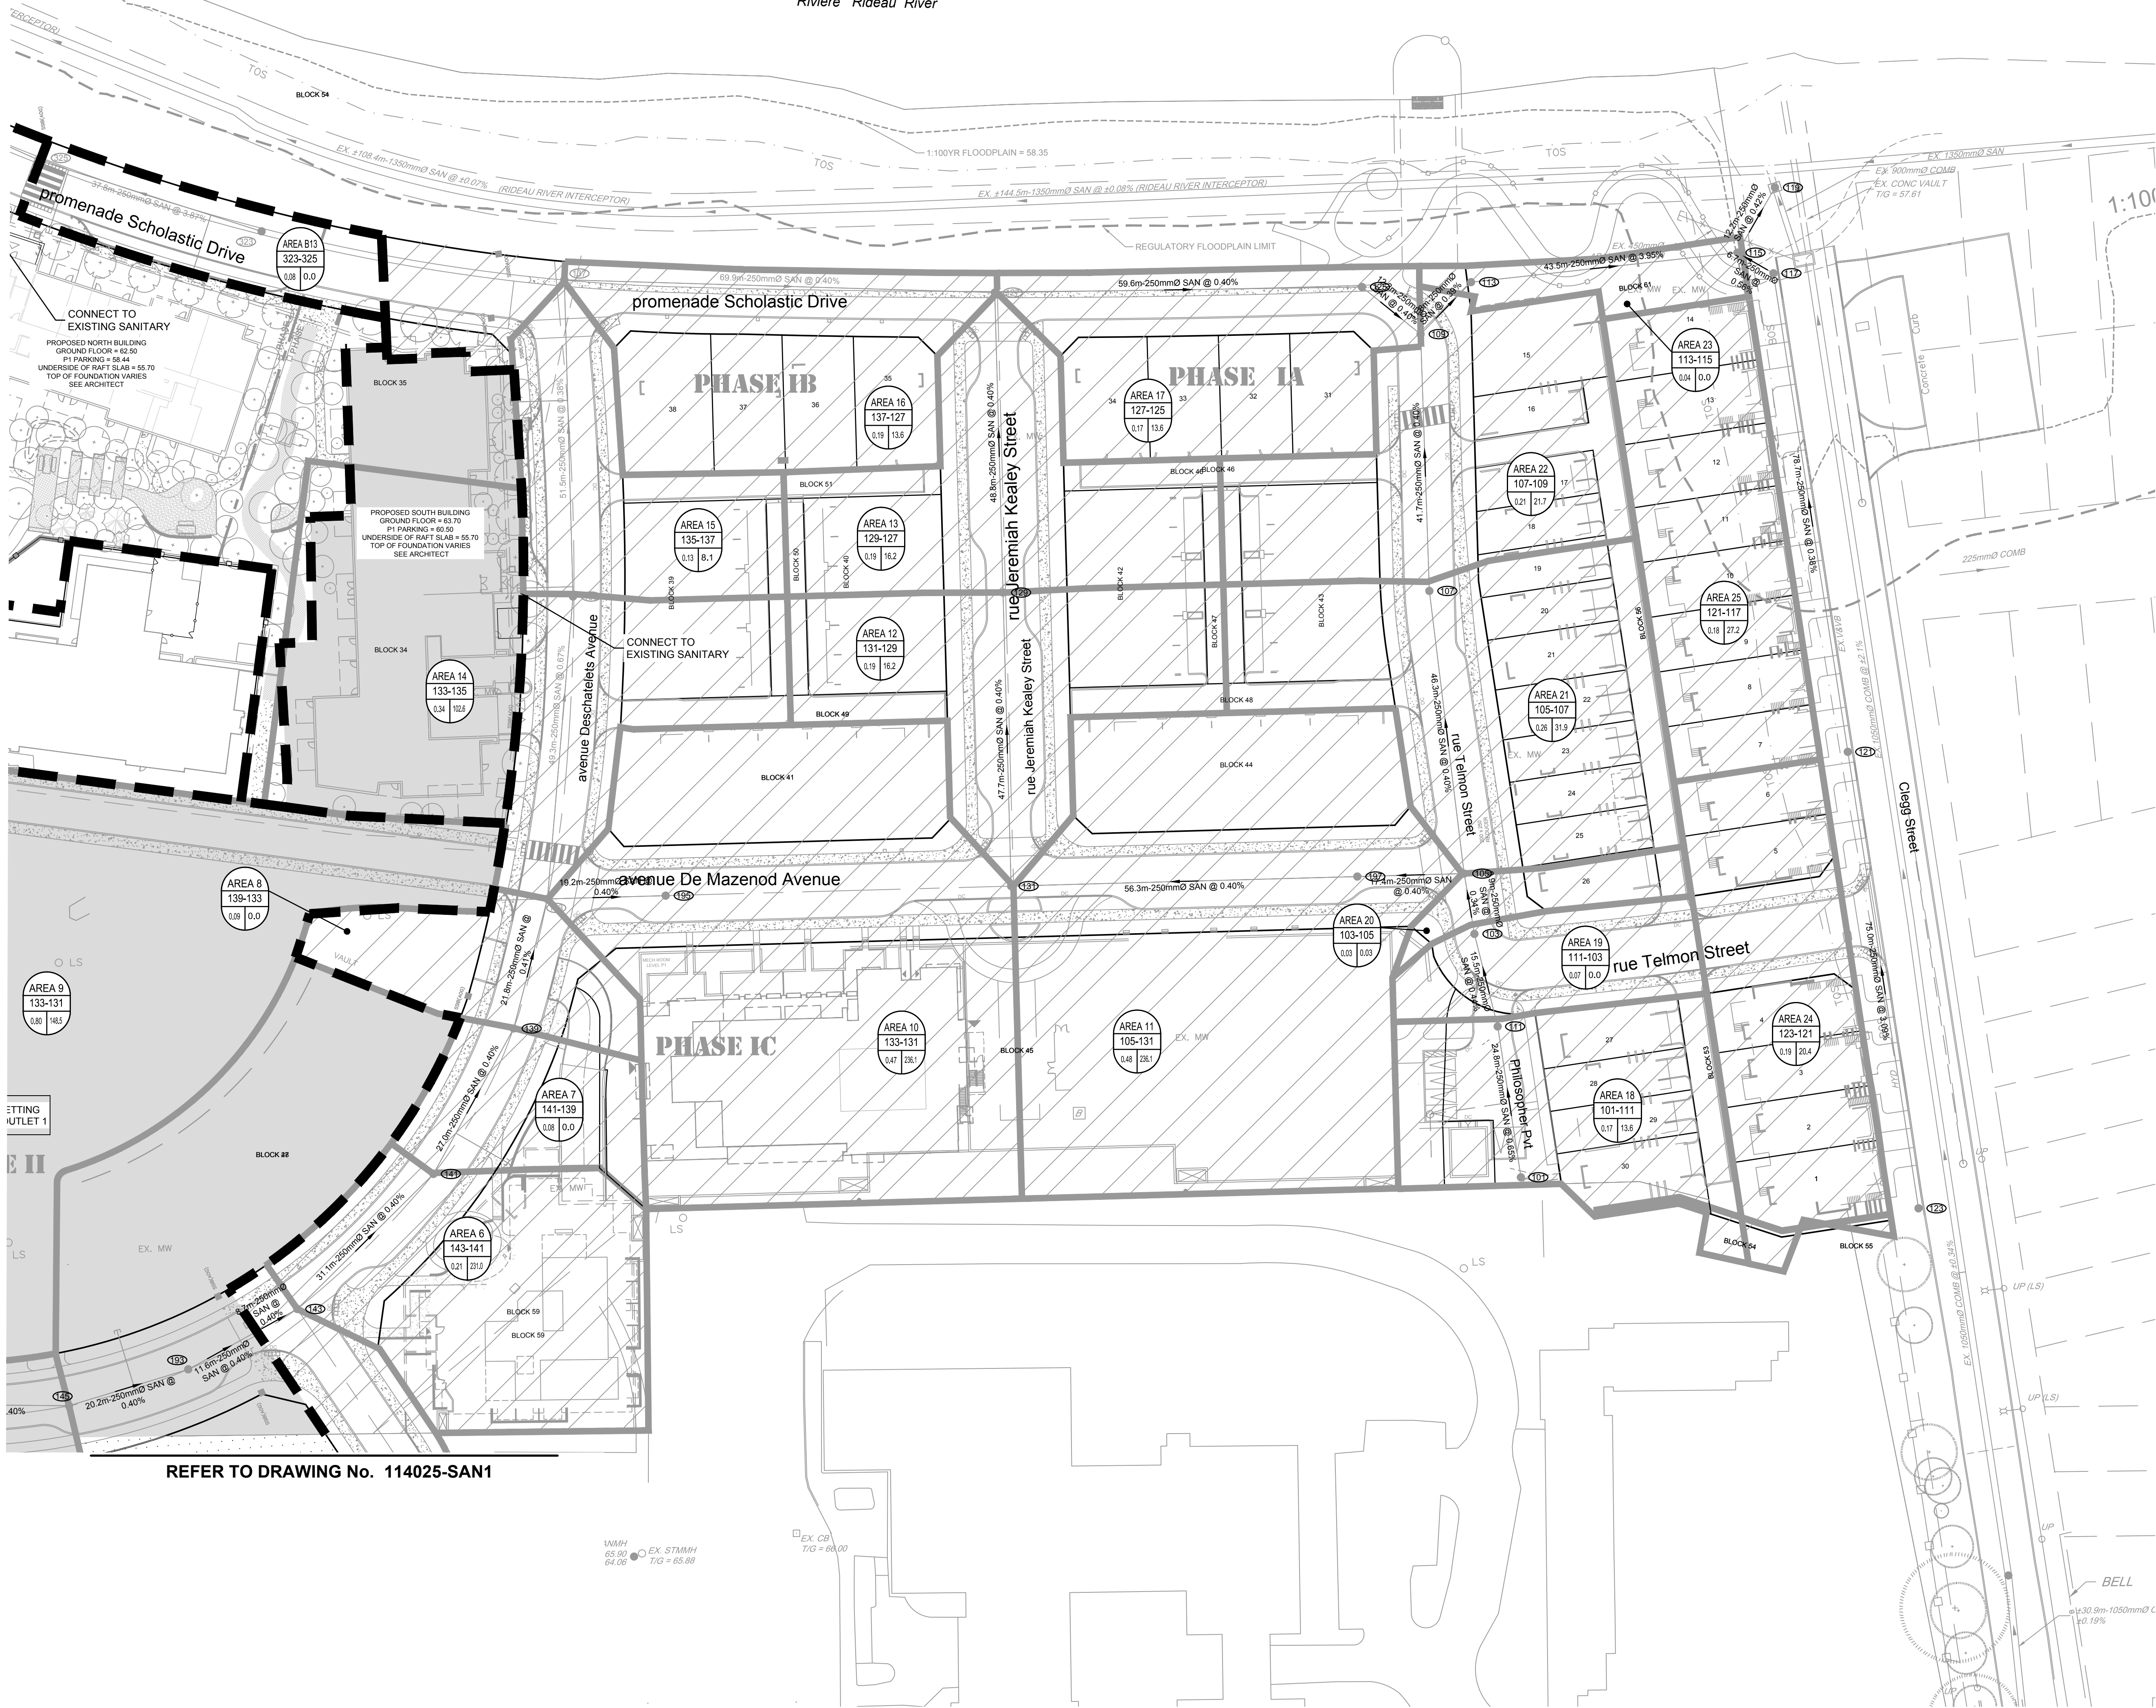

REFER TO DRAWING No. 114025-SAN1

WMH
65.00
64.00
EX. STMMH
TIG = 65.00

EX. CR
TIG = 68.00

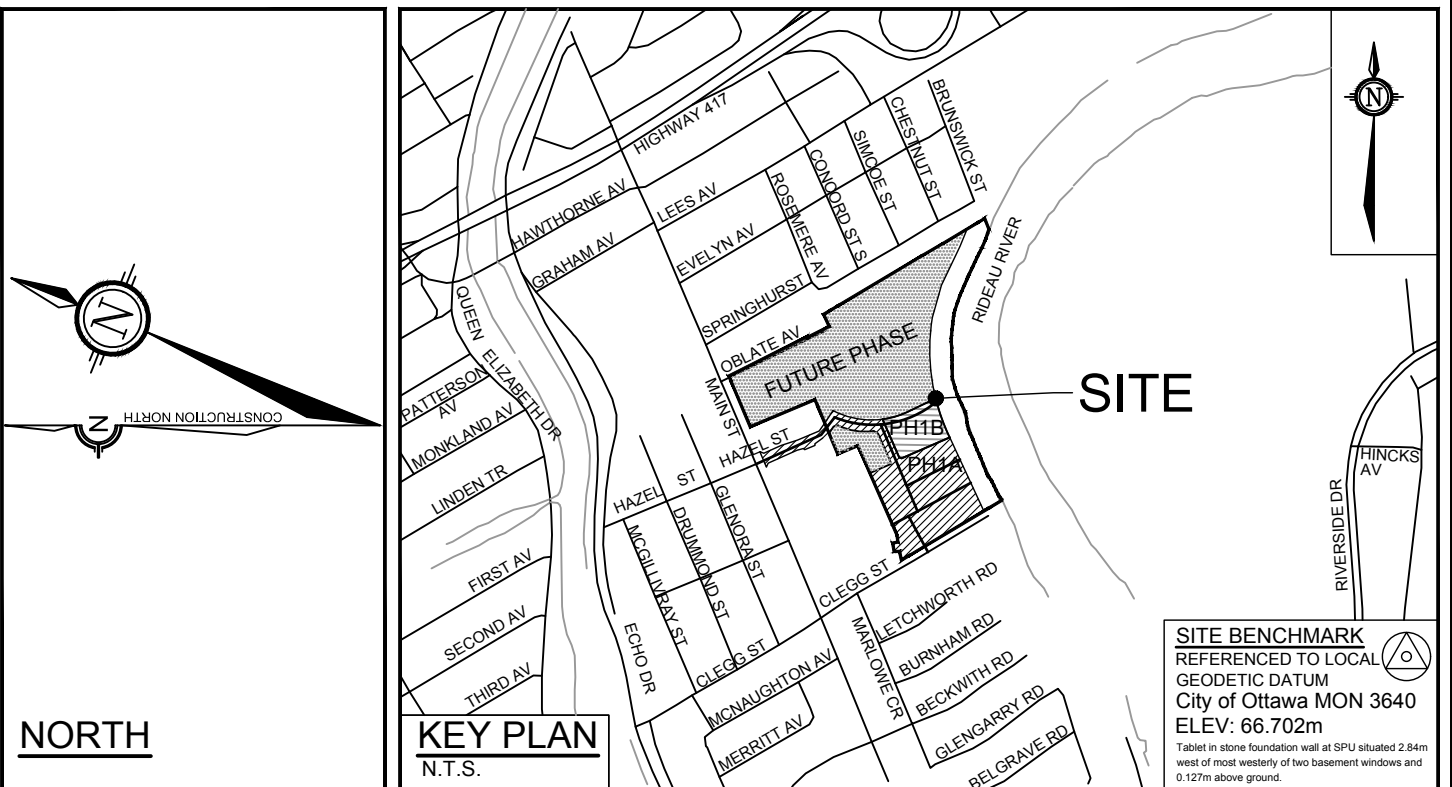

LEGEND

- SITE BOUNDARY
- PHASING LIMITS
- PROPOSED BARRIER CURB

AREA 1
815-813
0.81 88.1
AREA IN HECTARES

- SANITARY DRAINAGE
AREA BOUNDARY
- PROPOSED SANITARY
SEWER AND MANHOLE
- POPOSED SANITARY SEWER
WITH DIRECTION OF FLOW
- EXISTING SANITARY SEWER
AND MANHOLE
- EXISTING SANITARY SEWER
WITH DIRECTION OF FLOW

- PART OF FUTURE PH 2 OUTLETTING
THROUGH PH 1A AT OUTLET 1
- PART OF FUTURE ST. PAUL LANDS (NOT
PART OF APPLICATION) OUTLETTING
THROUGH PH 1A AT OUTLET 1
- PART OF FUTURE PHASES OUTLETTING
THROUGH PHASE 2 OUTLET 2
- PROPOSED CONCRETE SIDEWALK

REFER TO 114025-SAN1 & SAN2 FOR ADDITIONAL DRAINAGE
DETAILS OUTLETTING TO PHASE 1A OUTLET 1

NOTE:
THE POSITION OF ALL POLE LINES, CONDUITS,
WATERMANS, SEWERS AND OTHER
UNDERGROUND AND OVERGROUND UTILITIES AND
STRUCTURES IS NOT NECESSARILY SHOWN ON
THE CONTRACT DRAWINGS, AND WHERE SHOWN,
THE ACCURACY OF THE POSITION OF SUCH
UTILITIES AND STRUCTURES IS NOT GUARANTEED.
BEFORE STARTING WORK, DETERMINE THE EXACT
LOCATION OF ALL SUCH UTILITIES AND
STRUCTURES AND ASSUME ALL LIABILITY FOR
DAMAGE TO THEM.

No.	REVISION	DATE	BY
6.	REVISED AS PER CITY OF OTTAWA COMMENTS	JUN 3/22	JAG
5.	ISSUED FOR CONSTRUCTION	JULY 7/16	JAG
4.	REVISED AS PER CITY COMMENTS & ISSUED FOR E.C.A.	MAY 24/16	JAG
3.	ISSUED FOR TENDER	APR 20/16	JAG
2.	REVISED AS PER CITY COMMENTS	APR 13/16	JAG
1.	ISSUED FOR CITY OF OTTAWA REVIEW	DEC 18/15	JAG

SCALE

1:500

0 5 10 15 20

DESIGN

JAG

CHECKED

MSP

DRAWN

MTM

CHECKED

JAG

APPROVED

JGR

FOR REVIEW ONLY



NOVATECH
Engineers, Planners & Landscape Architects
Suite 200, 240 Michael Cowpland Drive
Ottawa, Ontario, Canada K2M 1P6
Telephone (613) 254-9643
Facsimile (613) 254-5867
Website www.novatech-eng.com

CITY OF OTTAWA
GREYSTONE VILLAGE
175 MAIN STREET

DRAWING NAME
**SANITARY DRAINAGE AREAS PLAN
PHASE 1A AND 1B**

PROJECT No.
114025-00
REV
REV # 6
DRAWING No.
114025-SAN2-B

D07-16-15-0001 PHASE 2 AND 3