


LEGEND :

	AREA NUMBER
	RUNOFF COEFFICIENT
	AREA IN HECTARES

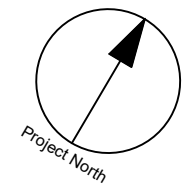


CLIENT
PATHWAYS SOUTH REGIONAL INC.
 1737 WOODWARD DRIVE, OTTAWA, ON



COPYRIGHT
 This drawing has been prepared solely for the intended use, and any reproduction or distribution for any purpose other than that authorized by IBI Group is forbidden. Written dimensions shall have precedence over scaled dimensions. Contractors shall verify and be responsible for all dimensions and conditions on the job, and IBI Group shall be informed of any variations from the dimensions and conditions shown on the drawing. Shop drawings shall be submitted to IBI Group for general confirmation before proceeding with fabrication.
IBI Group Professional Services (Canada) Inc.
 is a member of the IBI Group of companies.

ISSUES

No.	DESCRIPTION	DATE
1	SUBMISSION NO. 1 FOR CITY REVIEW	2022-06-03
2		
3		
4		
5		
6		
7		
8		

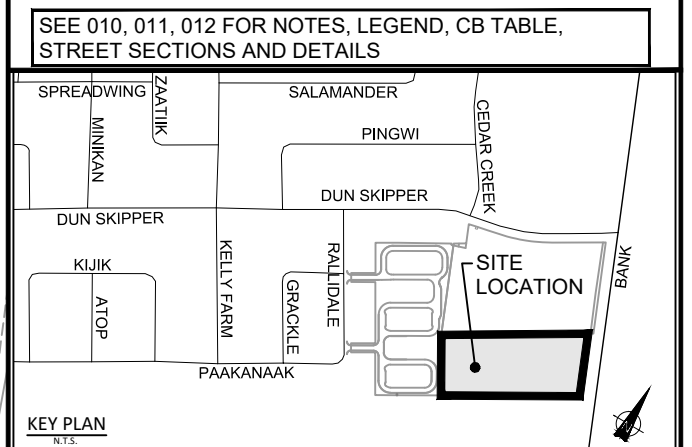

CONSULTANTS

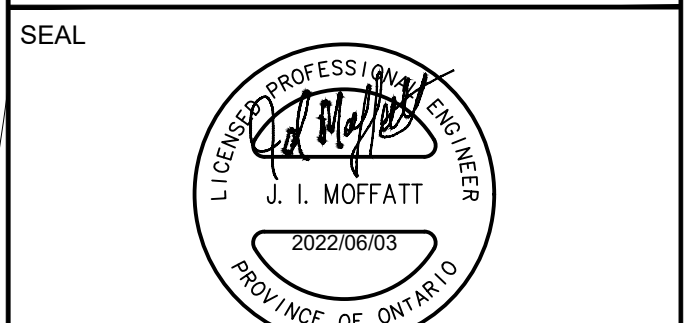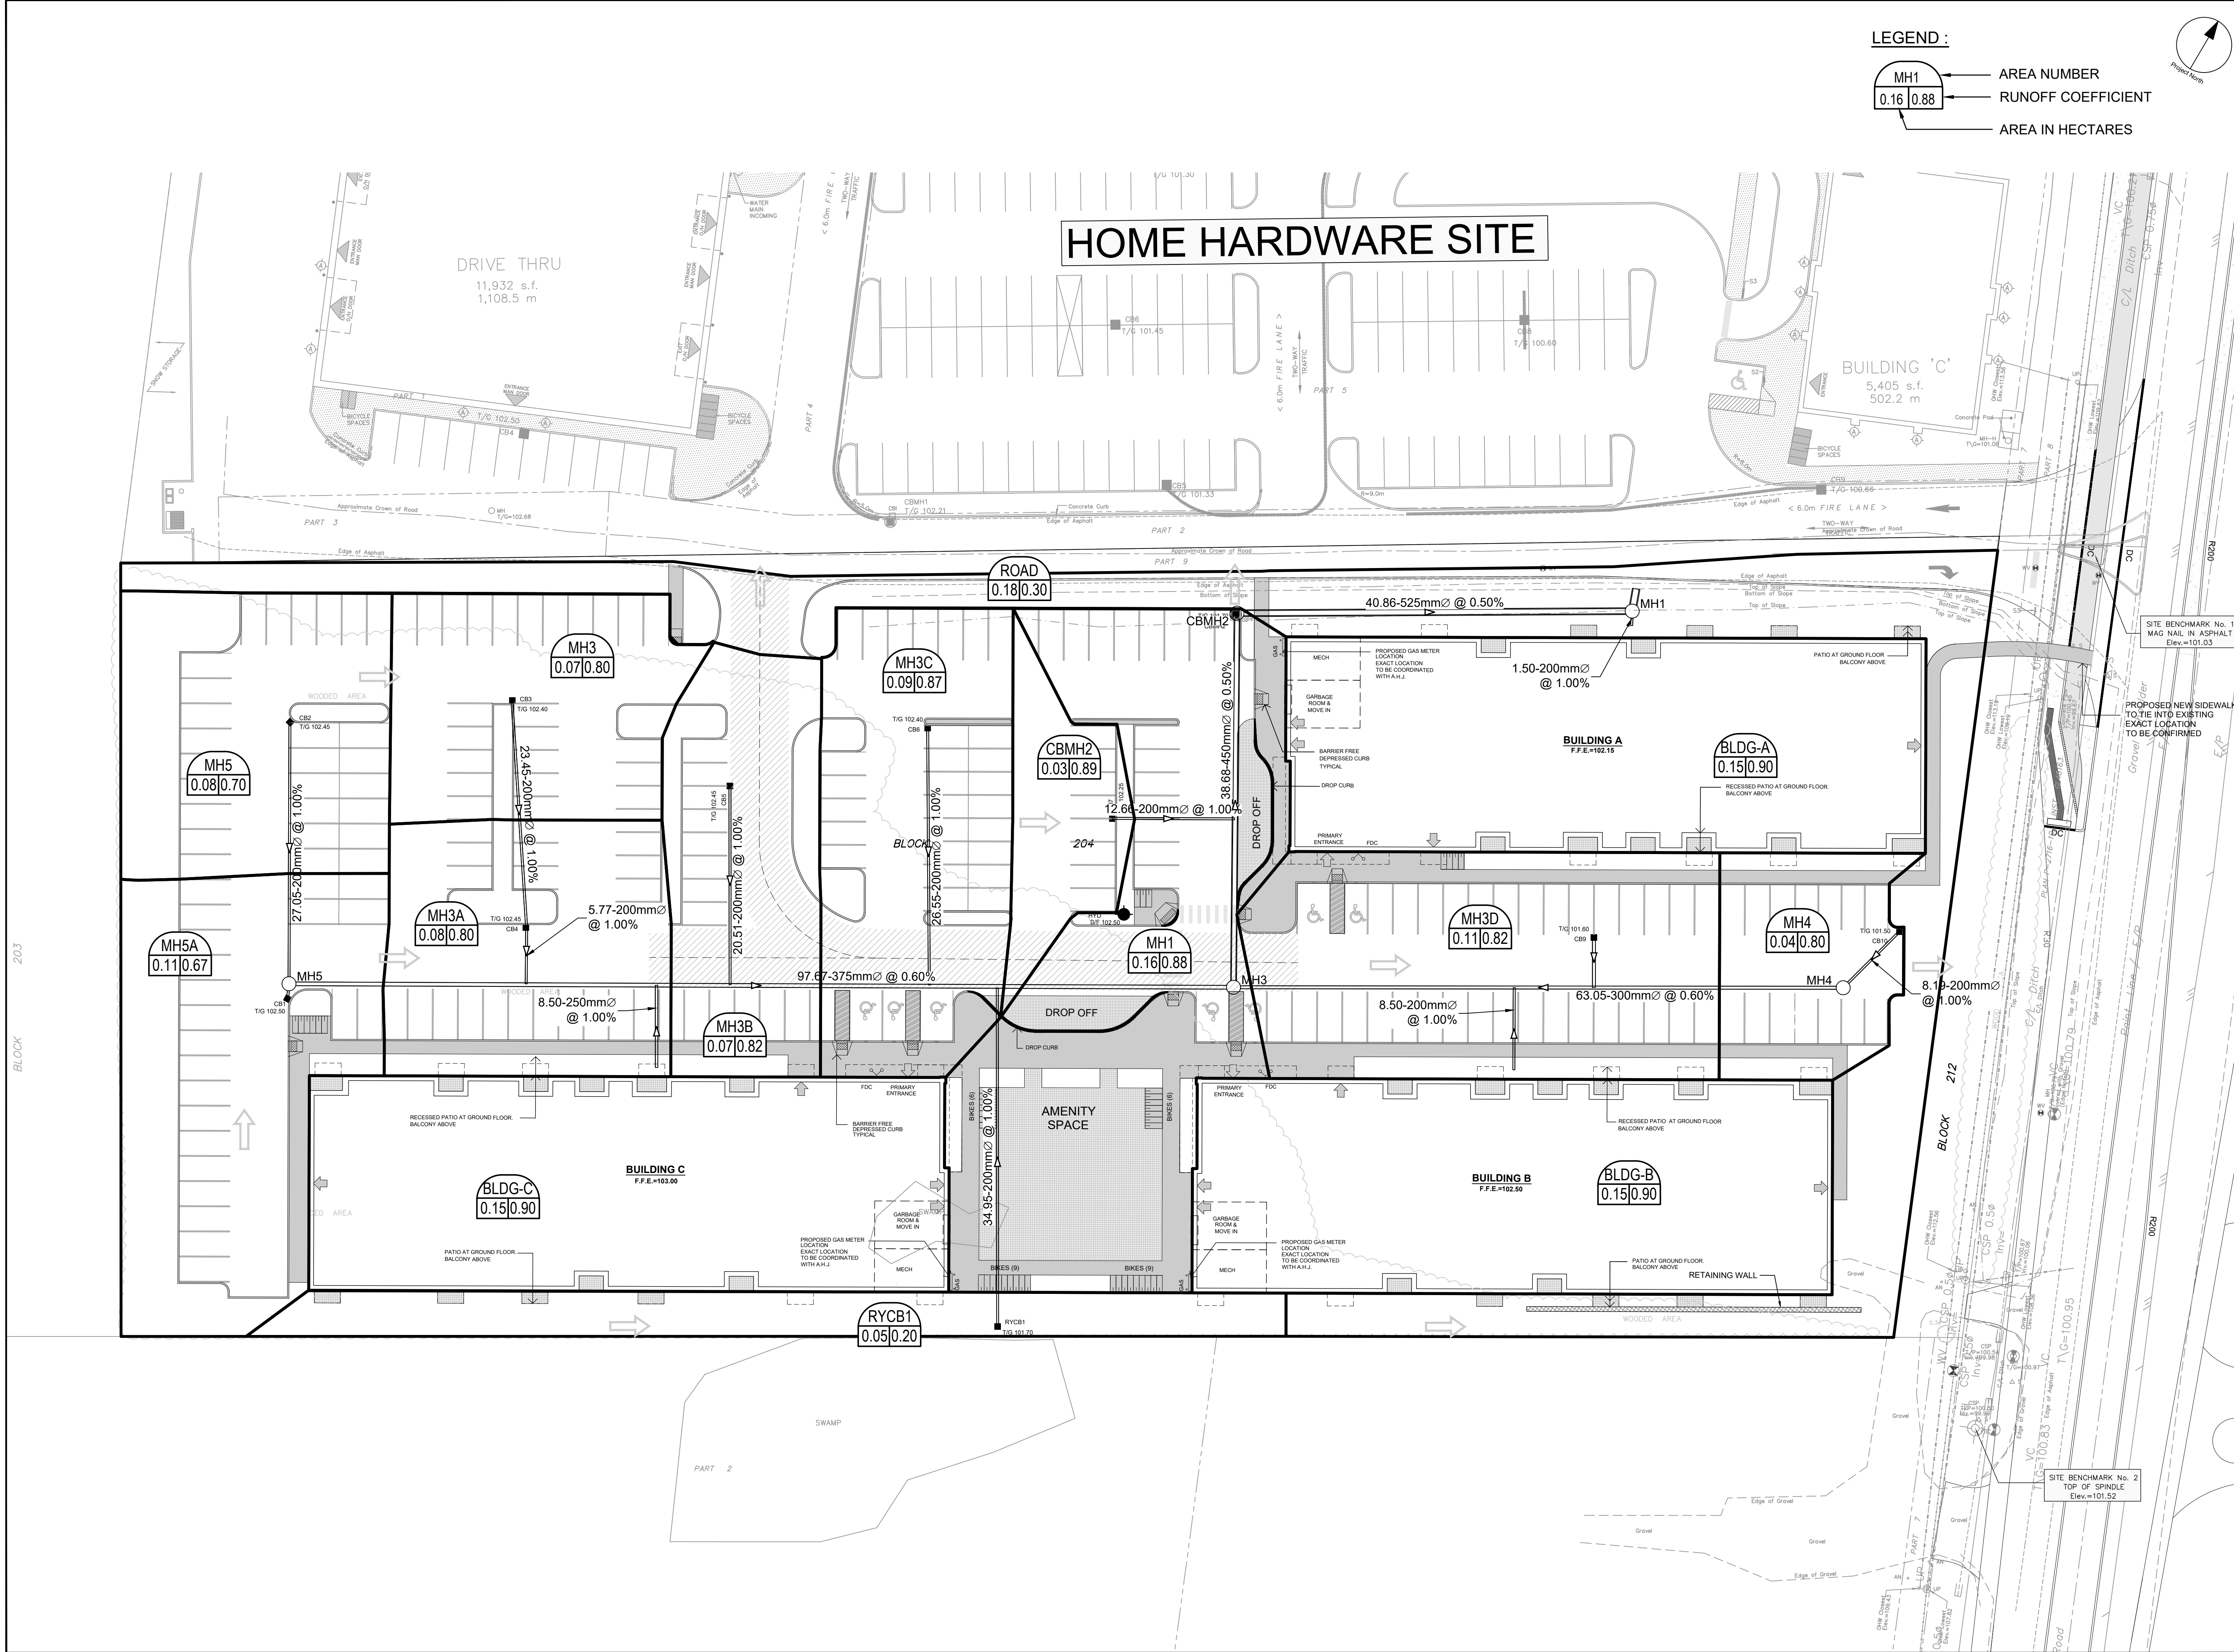

IBI GROUP
 400 - 333 Preston Street
 Ottawa ON K1S 5M4 Canada
 tel 613 225 5111 fax 613 225 5868
 ibigroup.com

PROJECT
4840 BANK STREET

PROJECT NO:
137175
 DRAWN BY:
M.M.
 PROJECT MGR:
D.C.

CHECKED BY:
S.E.L.
 APPROVED BY:
J.I.M.

SHEET TITLE
STORM DRAINAGE AREA PLAN

SHEET NUMBER
C-500

ISSUE
1

CITY PLAN No. xxxxx

BLOCK 203

File Location: \\137175_Pathways_South\0_Production\03_Design\04_Civil\Sheets\C500 STORM DRAINAGE AREA PLAN.dwg Last Saved: June 2, 2022, by rmlme Printed: Friday, June 3, 2022 10:45:40 AM by Marlan M...
 SCALE CHECK