
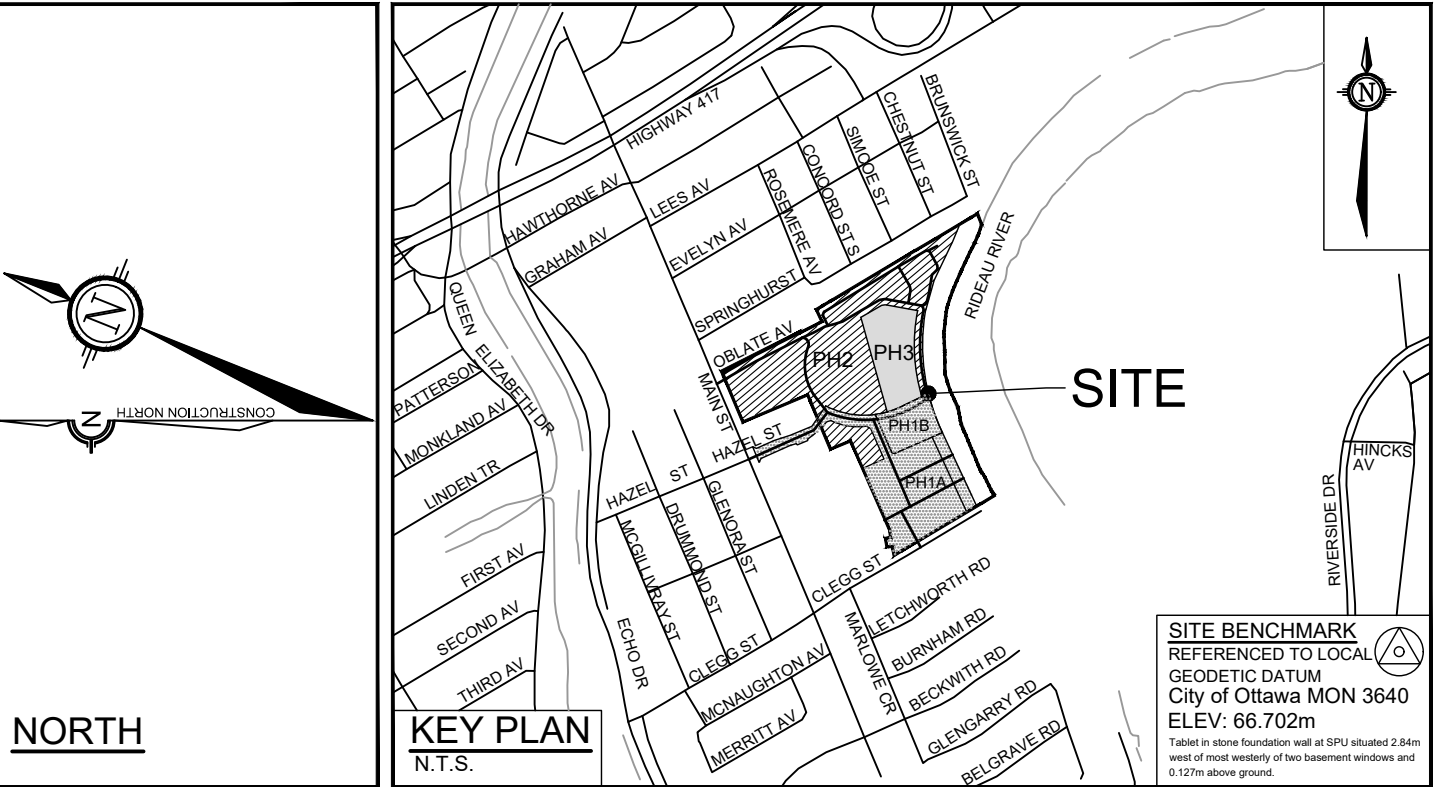


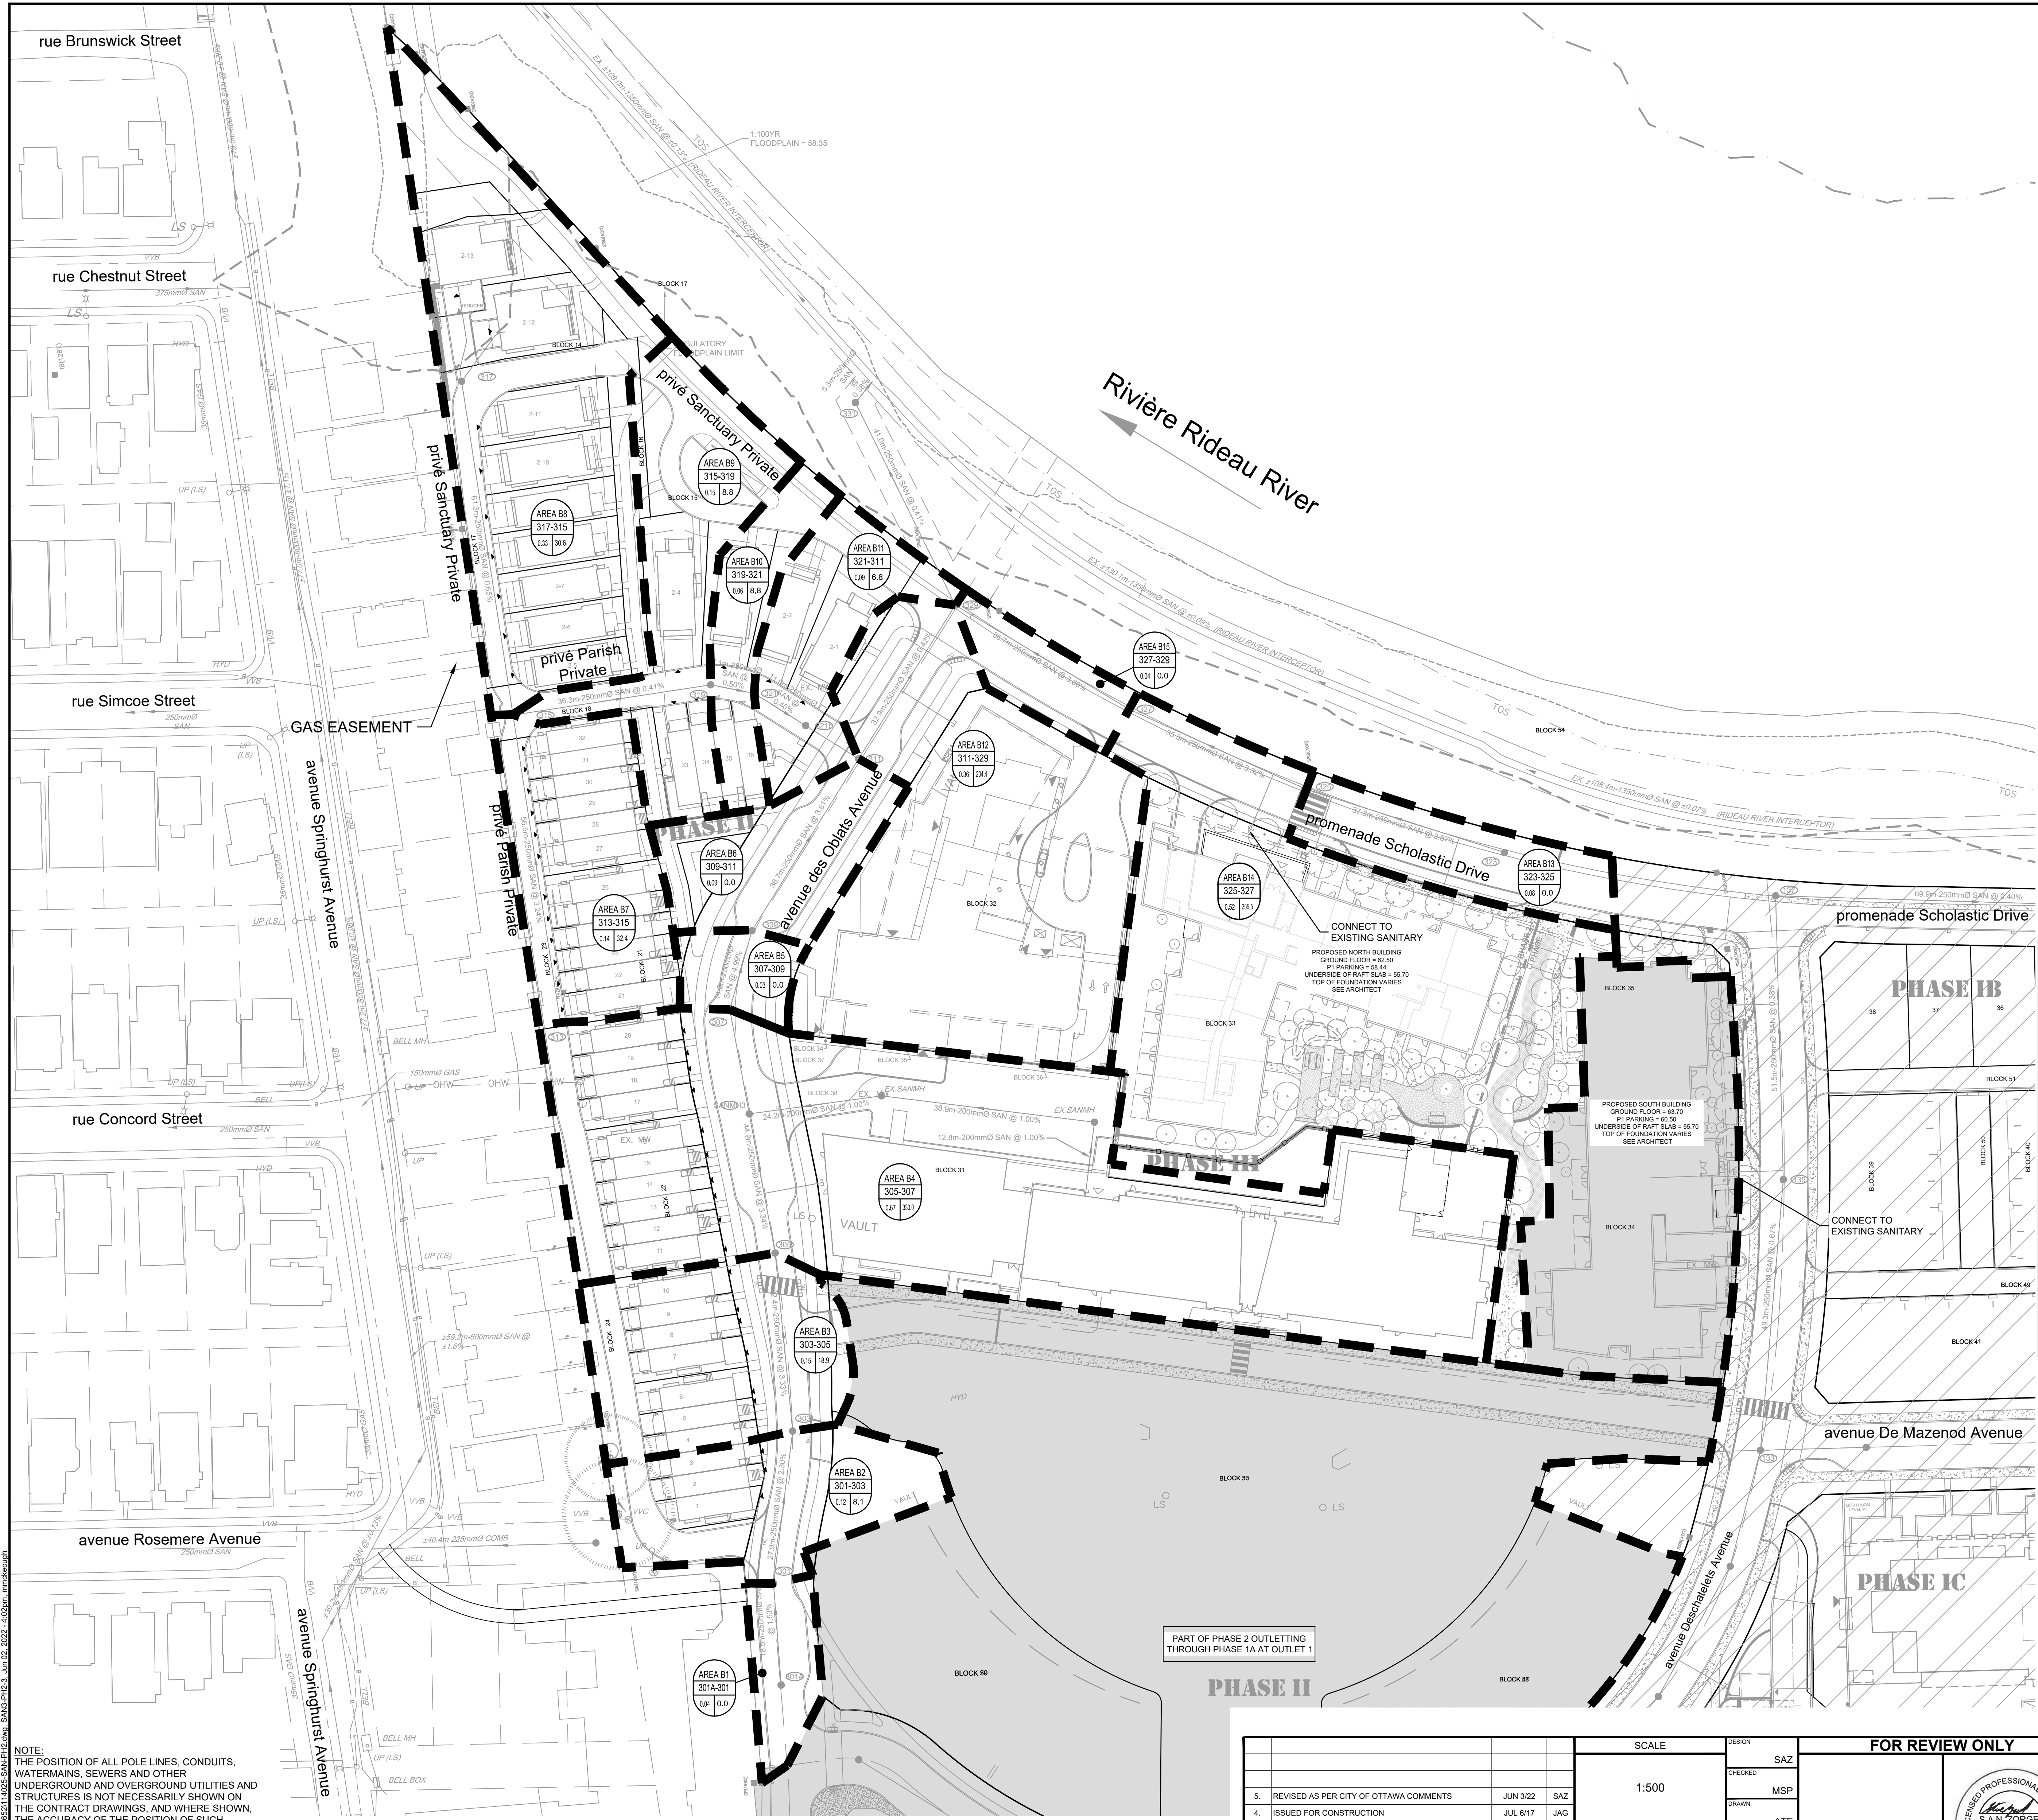


- LEGEND**
- SITE BOUNDARY
 - SANITARY DRAINAGE AREA BOUNDARY
 - AREA ID
 - MANHOLE TO MANHOLE
 - POPULATION EQUIVALENT
 - AREA IN HECTARES
 - SANITARY DRAINAGE AREA BOUNDARY
 - PROPOSED SANITARY SEWER AND MANHOLE
 - PROPOSED SANITARY SEWER WITH DIRECTION OF FLOW
 - EXISTING SANITARY SEWER AND MANHOLE
 - EXISTING SANITARY SEWER WITH DIRECTION OF FLOW
 - PART OF PH.2 OUTLETTING THROUGH PH.1A AT OUTLET 1
 - PHASE 1A AND 1B OUTLETTING THROUGH PH.1A AT OUTLET 1
 - PROPOSED CONCRETE SIDEWALK

REFER TO DRAWING No. 114025-SAN2

REFER TO 114025-SAN1 & SAN2 FOR ADDITIONAL DRAINAGE DETAILS OUTLETTING TO PHASE 1A OUTLET 1

No.	REVISION	DATE	BY
5.	REVISED AS PER CITY OF OTTAWA COMMENTS	JUN 3/22	SAZ
4.	ISSUED FOR CONSTRUCTION	JUL 6/17	JAG
3.	REVISED AS PER CITY COMMENTS AND ISSUED FOR E.C.A.	MAY 26/17	JAG
2.	RE-ISSUED AS PER CITY COMMENTS	MAR 8/17	JAG
1.	ISSUED FOR CITY OF OTTAWA REVIEW	NOV 21/16	JAG

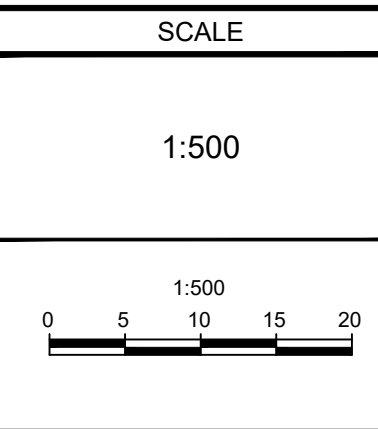

DESIGN	SAZ
CHECKED	MSP
DRAWN	ATE
CHECKED	SAZ
APPROVED	MSP

FOR REVIEW ONLY



NOVATECH
Engineers, Planners & Landscape Architects
Suite 200, 240 Michael Cowpland Drive
Ottawa, Ontario, Canada K2M 1P6
Telephone (613) 254-9643
Facsimile (613) 254-5867
Website www.novatech-eng.com

CITY OF OTTAWA
GREYSTONE VILLAGE
175 MAIN STREET
DRAWING NAME
SANITARY DRAINAGE AREAS PLAN
PHASE 2 AND 3
(OUTLETTING THROUGH SANITARY OUTLET 2)

PROJECT No. 114025-00
REV # 5
DRAWING No. 114025-SAN1-B

NOTE:
THE POSITION OF ALL POLE LINES, CONDUITS, WATERMANS, SEWERS AND OTHER UNDERGROUND AND OVERGROUND UTILITIES AND STRUCTURES IS NOT NECESSARILY SHOWN ON THE CONTRACT DRAWINGS, AND WHERE SHOWN, THE ACCURACY OF THE POSITION OF SUCH UTILITIES AND STRUCTURES IS NOT GUARANTEED. BEFORE STARTING WORK, DETERMINE THE EXACT LOCATION OF ALL SUCH UTILITIES AND STRUCTURES AND ASSUME ALL LIABILITY FOR DAMAGE TO THEM.

REFER TO DRAWING No. 114025-SAN1

PHASE II

PART OF PHASE 2 OUTLETTING THROUGH PHASE 1A AT OUTLET 1

PHASE IB

PHASE III

PHASE IC

D07-16-15-0001 PHASE 2 AND 3