
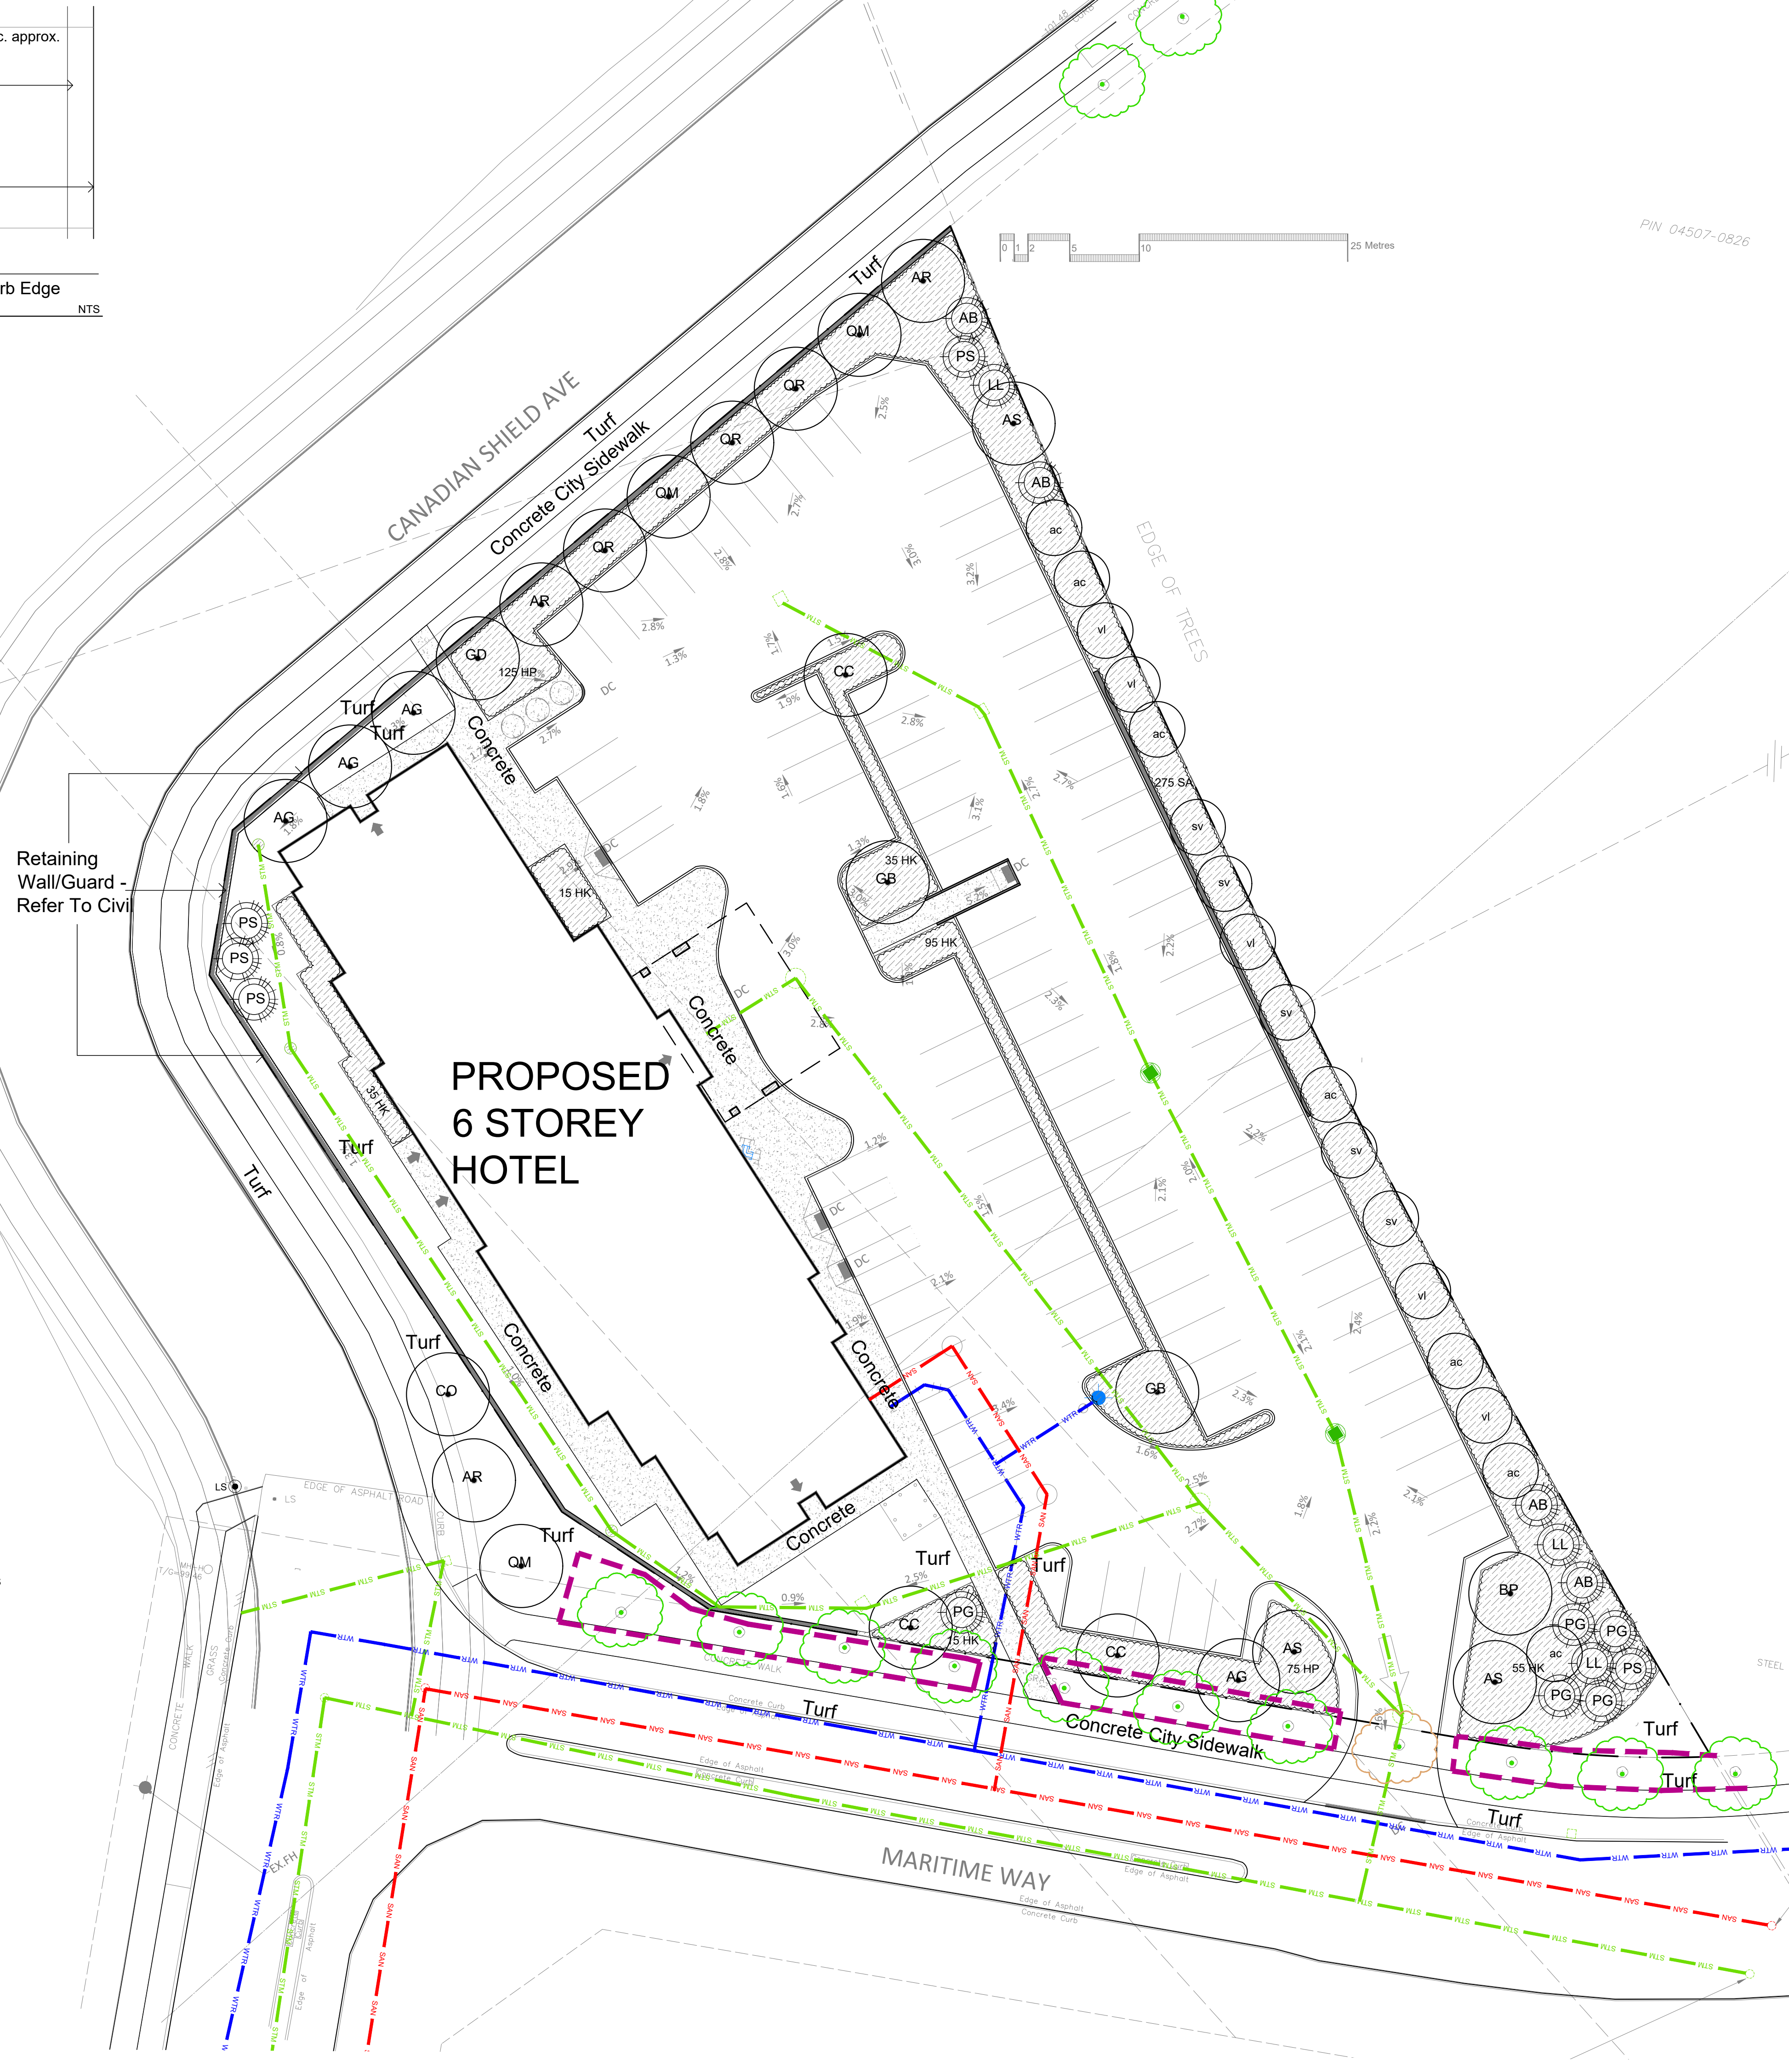


EXTRA MATERIAL NOT SOWN ON PLAN TO BE DISTRIBUTED AT DISCRETION OF GIA INC				
Qty.	Botanical Name	Common Name	Condition	
25	Calamagrostis acutiflora 'Overdam'	Feather Reed Grass	9cm Pot	
25	Impatiens cyathifolia 'Red Baron'	Impatiens Blood Grass	9cm Pot	
25	Scindapsus purpurea	Purple Coralflower	9cm Pot	
150	Geranium macrorrhizum	Bigroot Geranium	9cm Pot	
150	Geranium pilosotum 'Gerwat'	Rozanne Geranium	9cm Pot	
5	Parthenocissus quinquefolia	Virginia Creeper	9cm Pot	
5	Panicum virgatum	Switch Grass	9cm Pot	
25	Pinus mugo var. pumilio	Mugo Pine	30cm spr	Pot
25	Arctostaphylos uva-ursi	Bearberry	30cm spr	Pot
75	Taxus cuspidata 'Monrolo'	Emerald Spreader Yew	30cm spr	Pot

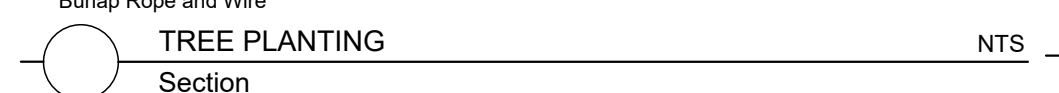

Scale: 1:250	Sheet Number: L1	D07-#
City of Ottawa Dwg - #####		