


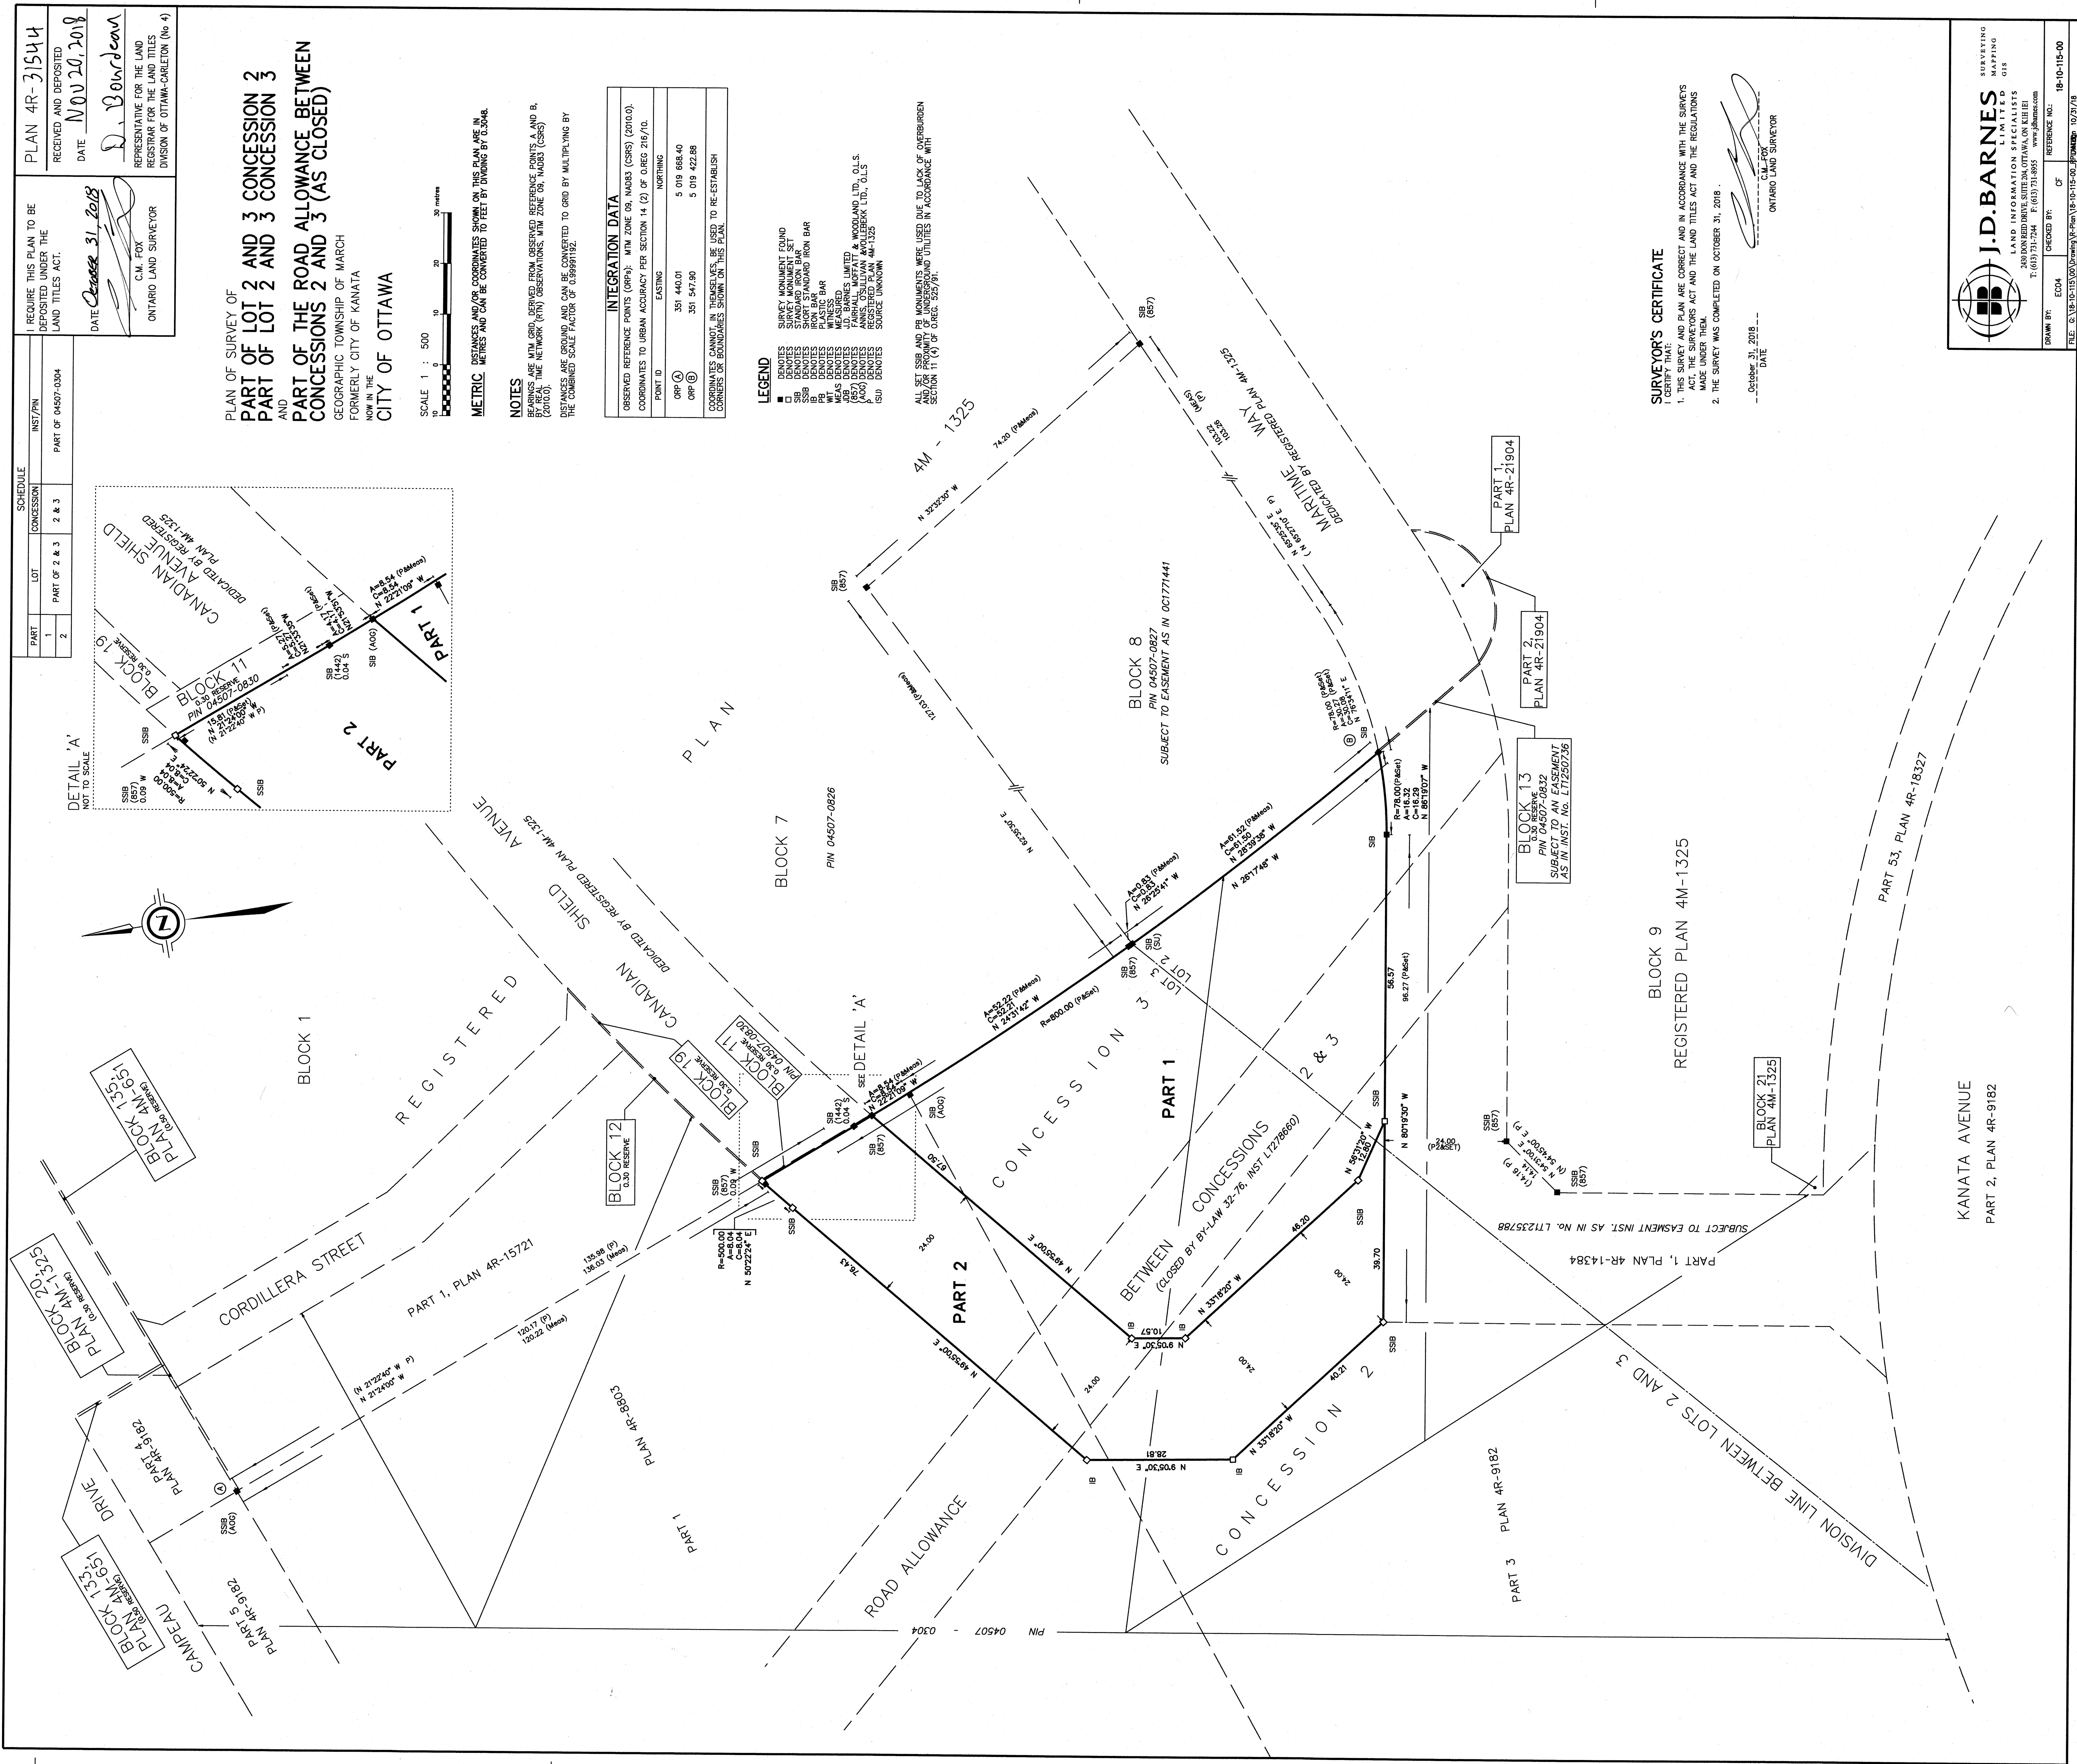

SURVEYOR'S CERTIFICATE


I CERTIFY THAT:

1. THIS SURVEY AND PLAN ARE CORRECT AND IN ACCORDANCE WITH THE SURVEYOR'S ACT, THE SURVEYORS ACT AND THE LAND TITLES ACT AND THE REGULATIONS MADE UNDER THEM.

2. THE SURVEY WAS COMPLETED ON OCTOBER 31, 2018.

October 31, 2018
DATE

C.M. FOX
ONTARIO LAND SURVEYOR

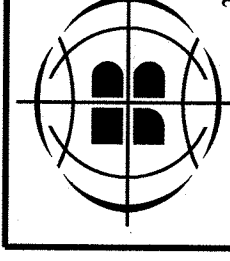

A. I. D. BARNES

LAND INFORMATION SPECIALISTS LIMITED
2430 DON REID DRIVE, SUITE 204, OTTAWA, ON K1H 1E1
T: (613) 731-7244 F: (613) 731-8935 www.ilsbarr.com

DRAWN BY:	CHECKED BY:	REFERENCE NO.:
-----------	-------------	----------------

EC04	CF
FILE: G:\18-10-115\00\Drawing\R-Plan\18-10-115-00_R-PLAN.dgn 10/31/18	

PLOTTED: 11/20/2018