


1 PARKING PLAN LEVEL 1  
 A2.00 1:200

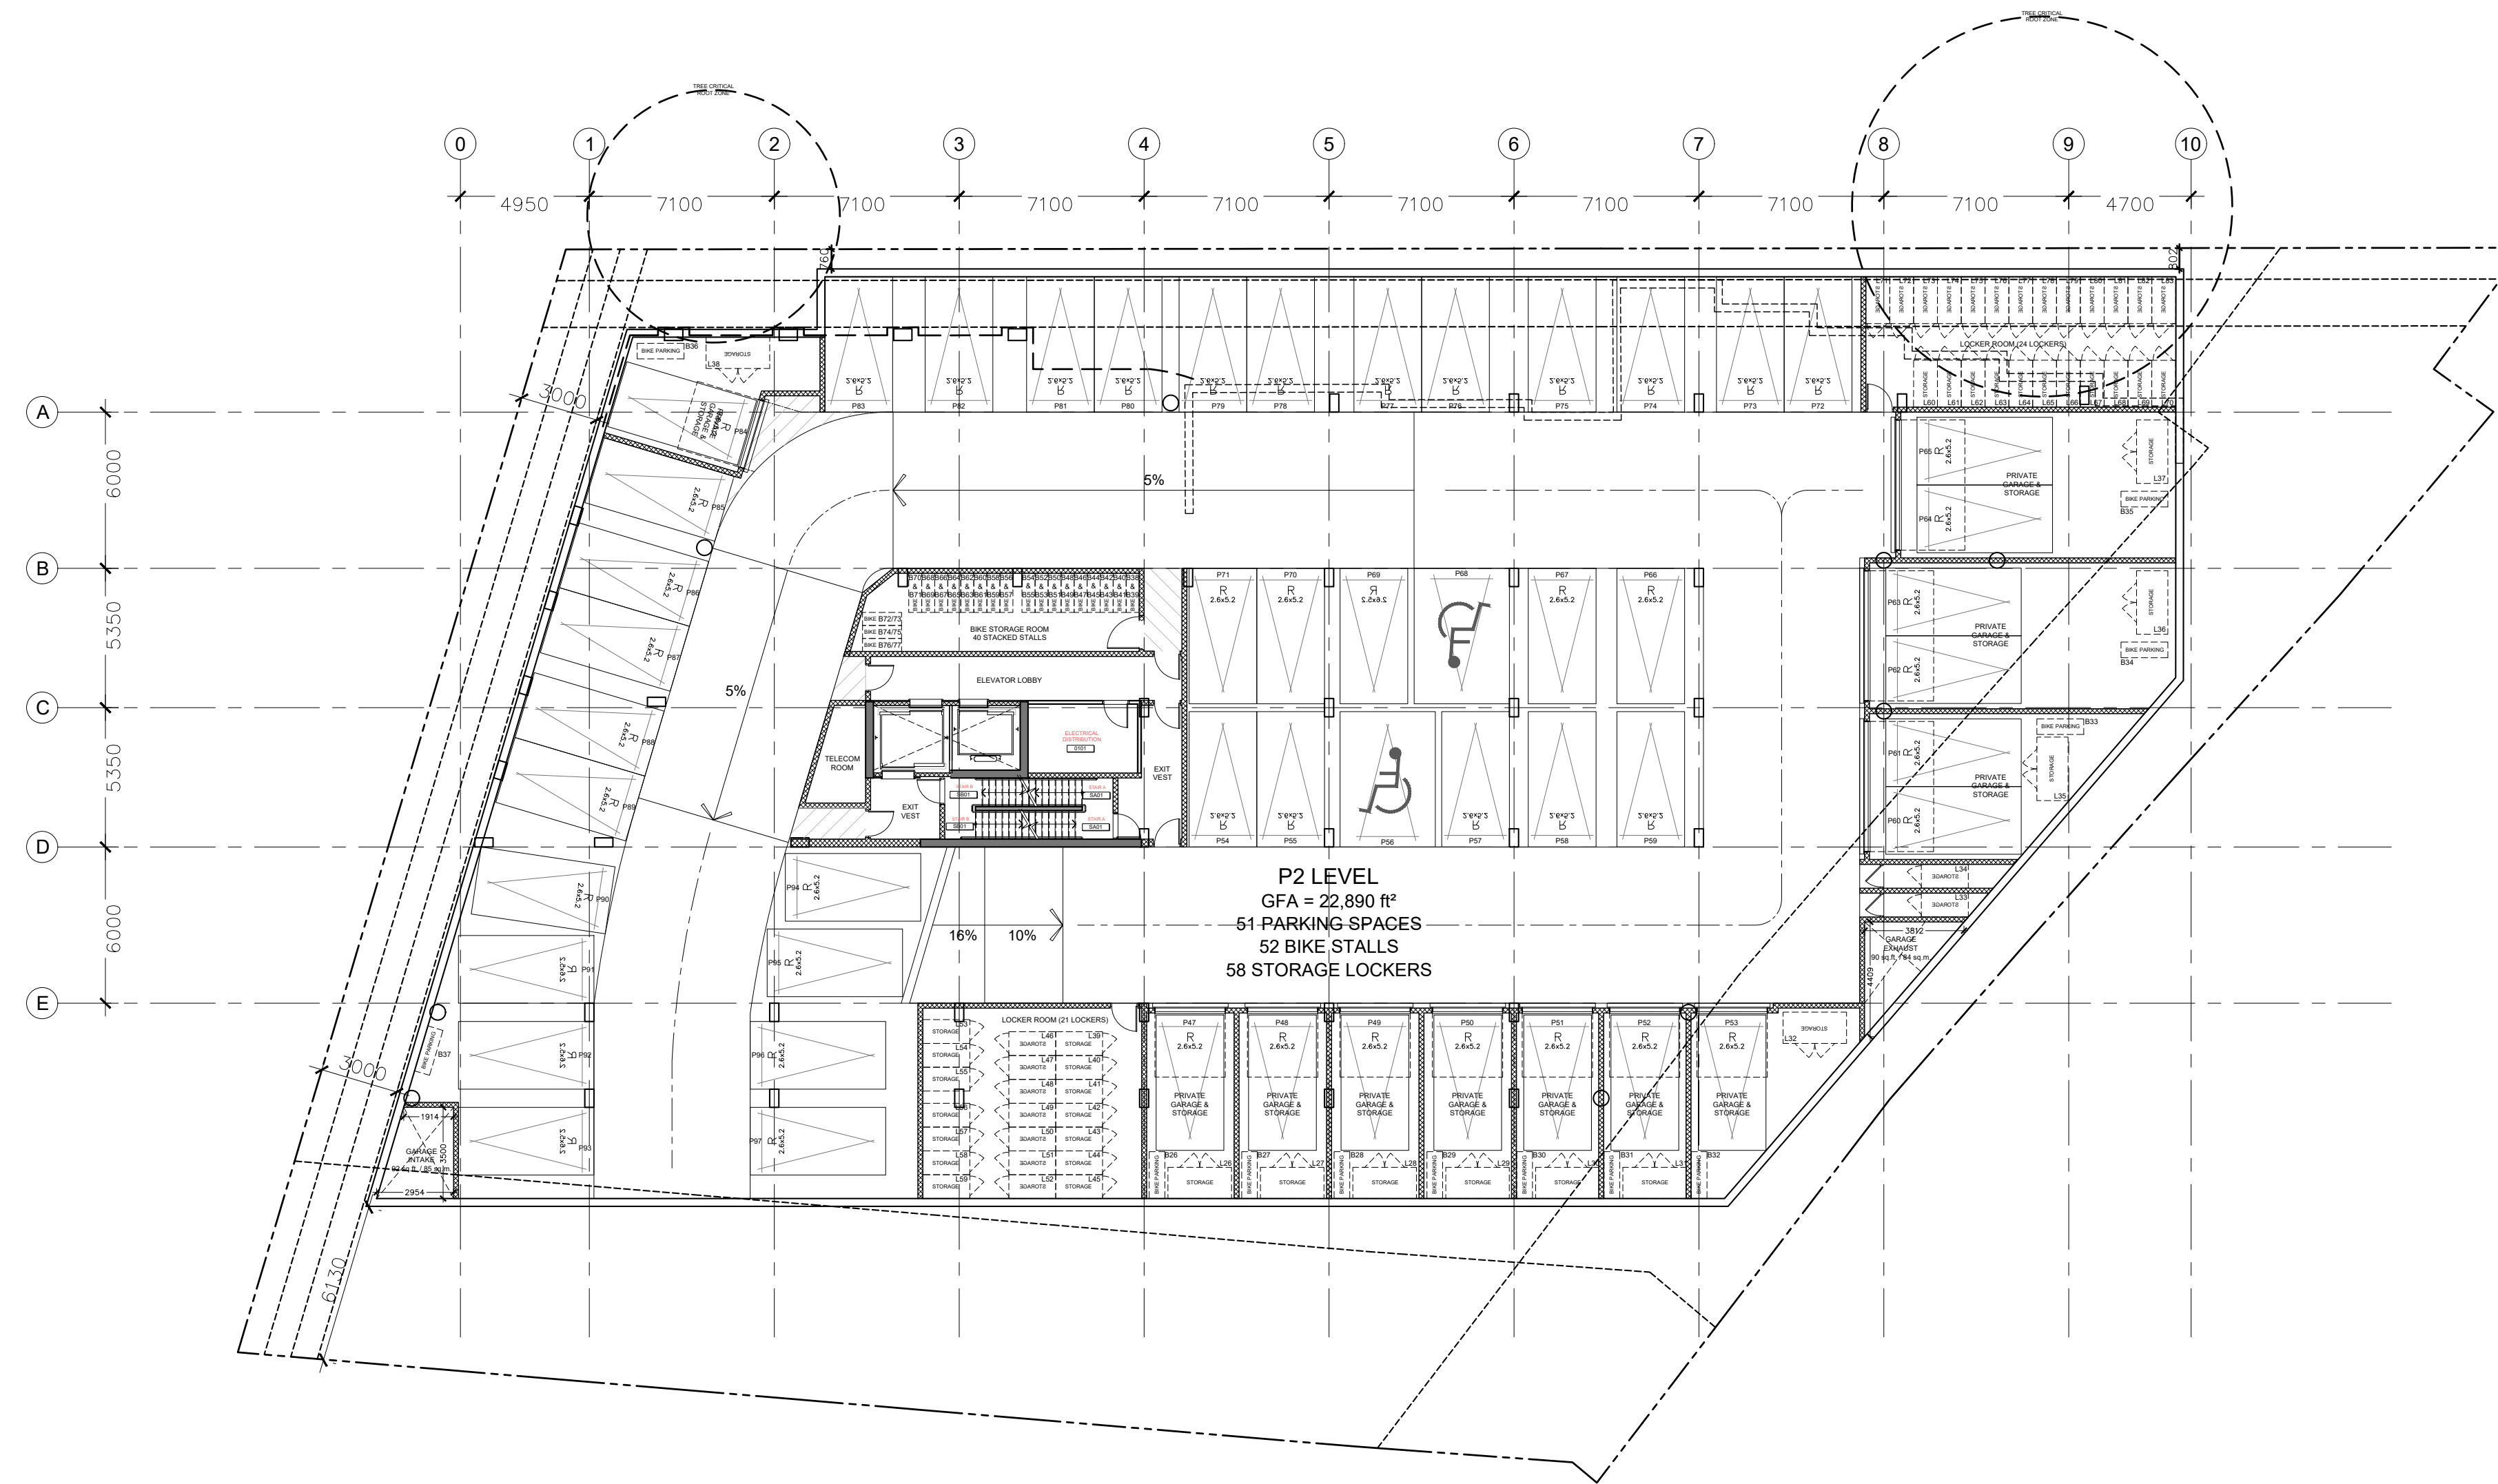

2 PARKING PLAN LEVEL 2  
 A2.00 1:200

**PROJECT TEAM**

**ARCHITECT**  
 HOBIN ARCHITECTURE  
 Barry Hobin  
 bhobin@hobinarc.com

David Anderson  
 danderson@hobinarc.com  
 613.238.7200 x122

**OWNERSHIP**  
 CANADIAN  
 NURSES  
 ASSOCIATION

**PLANNING**  
 J.L. RICHARDS  
 Tim F. Chadder  
 tchadder@jrichards.ca

Eric Forhan  
 eforhan@jrichards.ca

**CIVIL**  
 J.L. RICHARDS  
 Lucie Dalrymple  
 ldalrymple@jrichards.ca

Guy Forget  
 gforget@jrichards.ca

**LANDSCAPE ARCHITECT**  
 CSW  
 Lisa MacDonald  
 macdonald@csw.ca

Sarah McInosh  
 mcinosh@csw.ca

**TRANSPORTATION**  
 PARSONS  
 Mark Baker  
 Mark.Baker@parsons.com

Matthew Mantle  
 Matthew.Mantle@parsons.com

**ENVIRONMENTAL**  
 GRADIENT WIND  
 Joshua Foster  
 joshua.foster@gradientwind.com

1	220614	ISSUED FOR SPC
no.	date	revision

It is the responsibility of the appropriate contractor to check and verify all dimensions on site and report all errors and/or omissions to the architect.

All contractors must comply with all pertinent codes and by-laws.

Do not scale drawings.

This drawing may not be used for construction until signed.

Copyright reserved.

**Hobin Architecture Incorporated**  
 63 Parnilla Street  
 Ottawa, Ontario  
 Canada K1S 3K7  
 T: 613-238-7200  
 F: 613-235-2065  
 Email: hobinarc.com  
 hobinarc.com

**HOBIN ARCHITECTURE**

PROJECT/LOCATION:  
 50 THE DRIVEWAY

DRAWING TITLE:  
 PARKING PLANS

DRAWN BY: DA	DATE: 2022-06-14	SCALE: 1:200
PROJECT: 2051		DRAWING NO.:
		A2-00
		REVISION NO.: