


REFER TO NOTES &
DETAILS ON DRAWING C-5

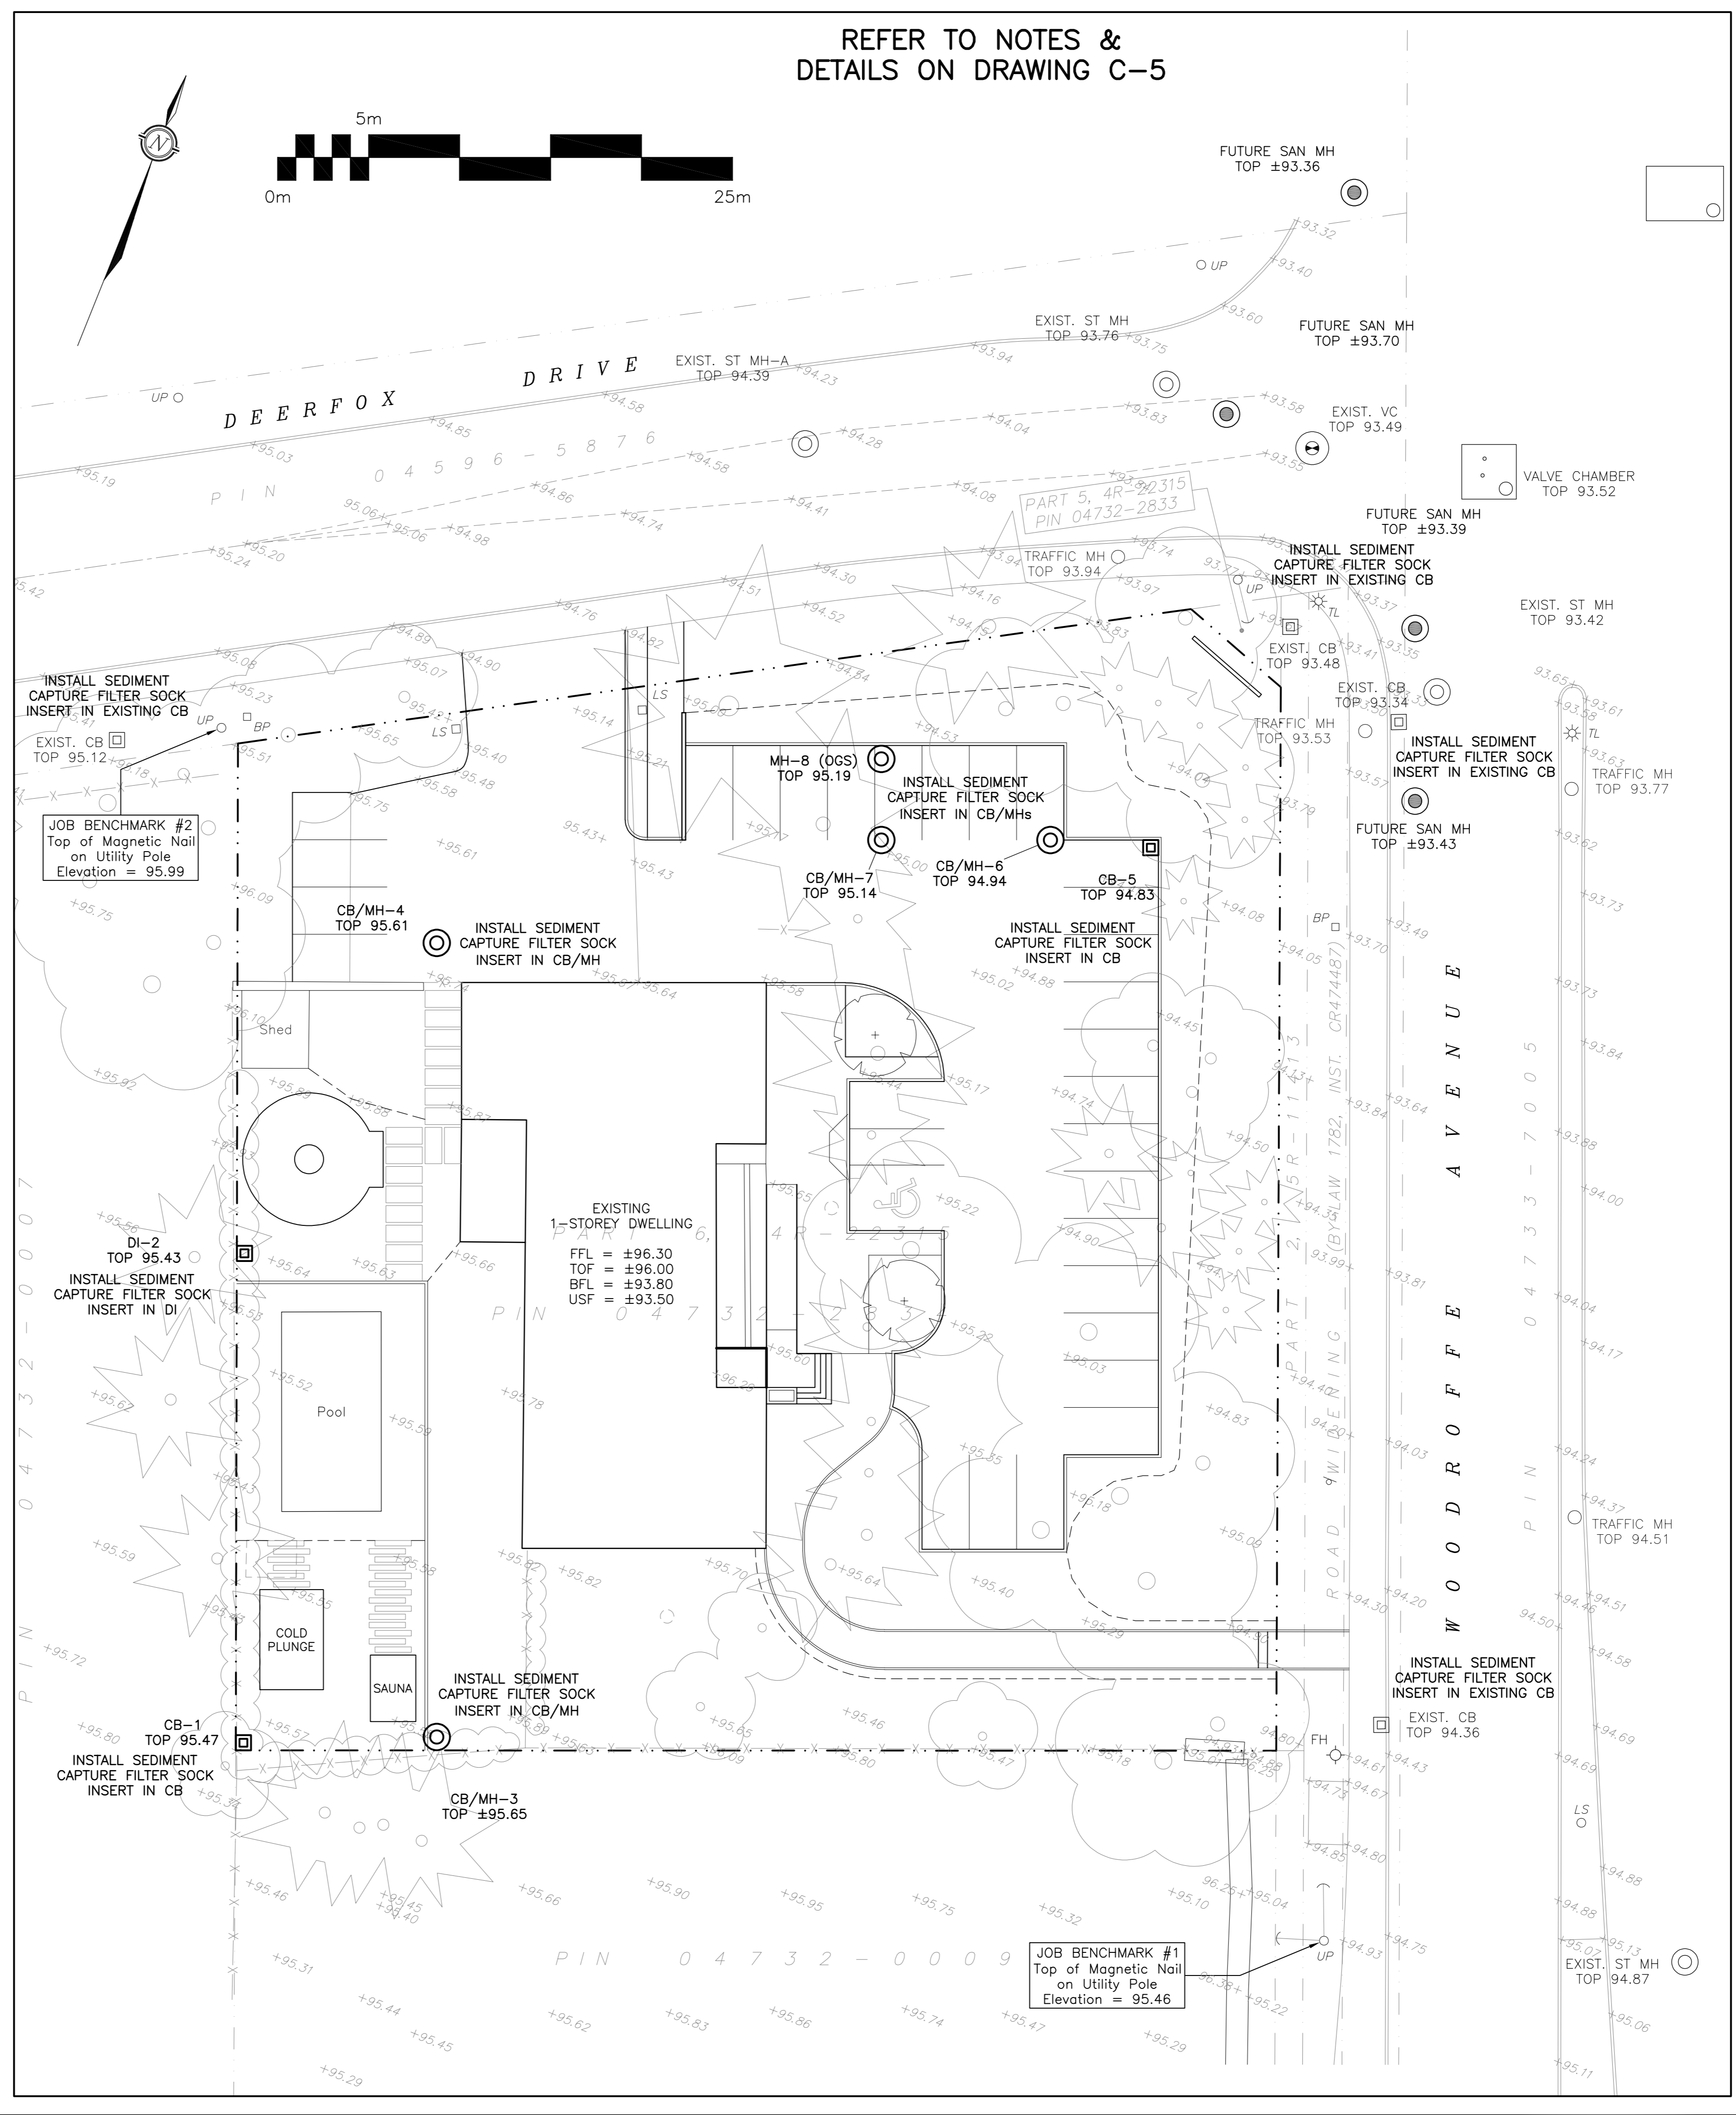

LEGEND

- FFL FINISHED FLOOR ELEVATION
- TOF TOP OF FOUNDATION
- BFL BASEMENT FLOOR ELEVATION
- USF UNDERSIDE OF FOOTING
- PROPERTY LINE
- CB [Symbol] CATCH-BASIN
- MH [Symbol] STORM MANHOLE
- CB/MH [Symbol] CATCH-BASIN/MANHOLE
- FH [Symbol] FIRE HYDRANT
- +99.99 EXISTING GRADE ELEVATION
- +99.99 PROPOSED GRADE ELEVATION
- 2% EXISTING SLOPE OF GRADE
- 2% PROPOSED SLOPE OF GRADE
- [Symbol] EMERGENCY OVERLAND FLOW
- CENTERLINE OF SWALE
- 150mm BARRIER CURB
- D.C. DEPRESSED CURB
- [Symbol] PAVEMENT
- [Symbol] CONCRETE
- [Symbol] PERMEABLE PAVERS
- [Symbol] LANDSCAPE

KEY PLAN



No.	DATE	REVISION
2	JUN 2-22	ISSUED FOR APPROVAL
1	MAY 16-22	ISSUED FOR COORDINATION

D. B. GRAY ENGINEERING INC.
Stormwater Management - Grading & Drainage - Storm & Sanitary Sewers - Retention
 700 Long Point Circle 613-425-8044
 Ottawa, Ontario d.gray@dbgrayengineering.com

Project
EXHALO SPA
 3150 WOODROFFE AVENUE
 OTTAWA, ONTARIO

EROSION & SEDIMENT CONTROL PLAN

Drawing Title

Drawn D.B.G.
 H. Scale 1:200
 V. Scale
 Date MAR 21-22
 Job No. 22017

Drawing No.
C-4
 of 7

NOT VALID UNLESS SIGNED & DATED