



THICKNESS (mm) 200-100 150 300 300-200 500 3 250

1. RIP RAP SIZE IN MUNICIPAL ROW TO BE TYPE 3; RIP RAP SIZE ON SITE TO BE TYPE 2.

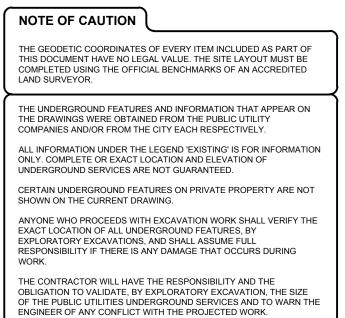

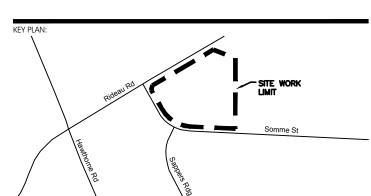





| RECORD (| OF REVISIONS: | |
|------------------------|-------------------------------------|--------------------|
| <u></u> | | |
| 5 | | |
| $-\frac{4}{3}$ | | |
| $\frac{\checkmark}{2}$ | ISSUED FOR SITE PLAN CONTROL REV. 2 | JUNE 7, 2022 |
| V | ISSUED FOR SITE PLAN APPROVAL | DECEMBER 16, 20 |
| NUMBER: | REVISION: | DATE: (MM/DD/YYYY) |

PRELIMINARY 33%





| CIVITAS ARCHITECTURE INC | OTTAWA, ON | T: 613.742.7482 |
|----------------------------------|----------------|--------------------|
| 14 CHAMBERLAIN AVENUE, SUITE 101 | CANADA K1S 1V9 | WWW.CIVITAS-INC.CA |
| CONSULTANT LOGO: | | |

FASTFRATE OTTAWA WAREHOUSE AND DISTRIBUTION FACILITY SCALE: 1:500

SOMME ST. OTTAWA, ON

GRADING PLAN

| DRAWN BY: DATE: | D.CANN | DRAWING NUMBER: |
|------------------------------|-------------------|--|
| REVIEWED BY: APPROVED BY: | J.SAUVE | C006A |
| PRINT DATE: | | REVISION NUMBER: |
| ISSUED DATE: | NOVEMBER 26, 2021 | NET IS STATE OF THE STATE OF TH |
| CLIENT PROJECT #: | | PROJECT #: A00108 |

CONSULTANT DRAWINGS. THIS DRAWING SHALL NOT BE USED FOR CONSTRUCTION PURPOSES UNLESS SIGNED BY THE ARCHITECT. COPYRIGHT RESERVED. ALL PARTS OF THIS DRAWING ARE THE EXCLUSIVE PROPERTY OF THE ARCHITECT AND SHALL NOT BE USED WITHOUT THE EXPRESSED PERMISSION FROM THE ARCHITECT.