




PERSPECTIVE VIEW

Area under construction


Direction of flow

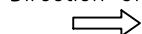

Silt fence barrier


Area under protection

SECTION

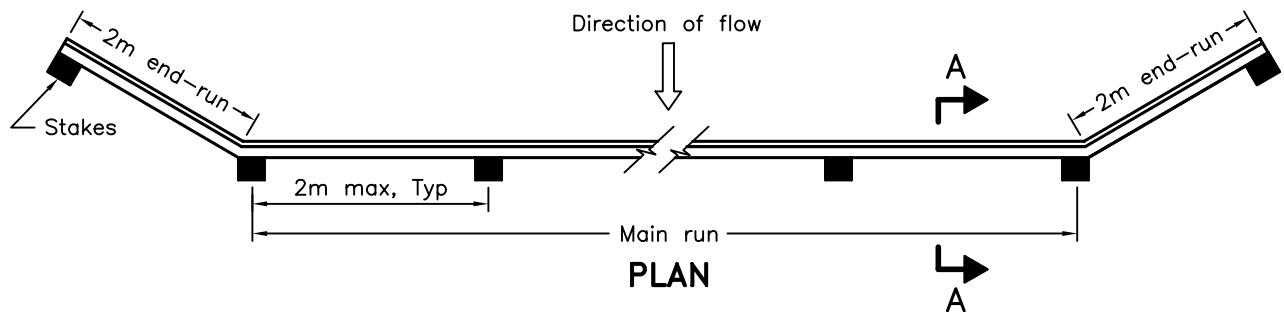

PLAN

A
A

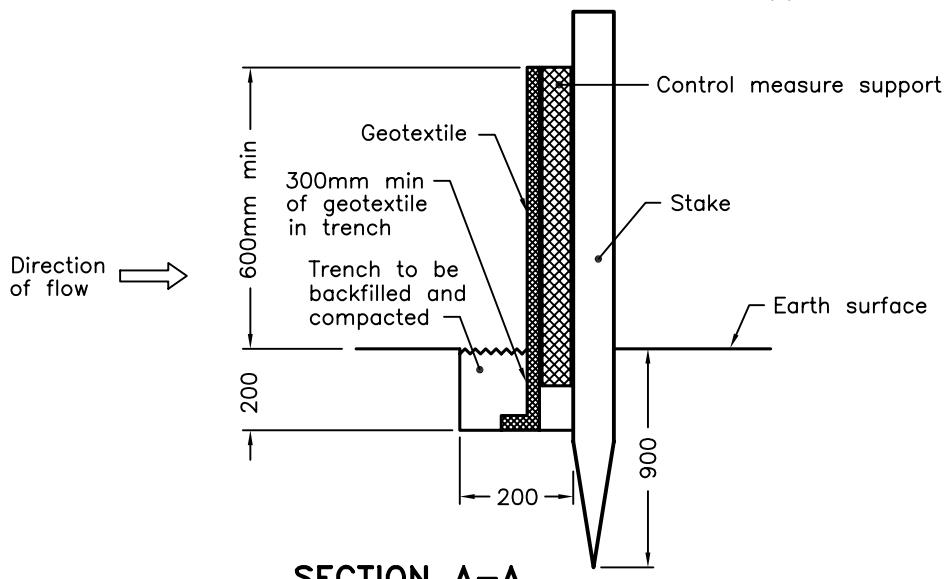

SECTION A-A

NOTE:

All dimensions are in millimetres unless otherwise shown.

ONTARIO PROVINCIAL STANDARD DRAWING

Nov 2006 Rev 1

**HEAVY-DUTY
SILT FENCE BARRIER**

OPSD 219.130

