

PROJECT:

LIB KANATA
KANATA AVENUE AND MARITIME WAY
CITY OF OTTAWA, ONTARIO

PROJECT NO: 600401

DATE: 2022-07-12



160, boulevard de l'Hôpital, Gatineau (Québec) J8T 8J1 T 819 303 2700 info@equipelaurence.ca | **equipelaurence.ca** 

# **TECHNICAL AND GENERAL SPECIFICATIONS**

#### GENERAL SPECIFICATIONS

All work shall conform with Ontario building code, latest edition as well as local regulation and bylaws.

Contractor to verify all dimensions and report any discrepancies to the engineer immediately to get design confirmation before proceeding with construction.

Refer to the City of Ottawa for regulations and standards (supersedes provincial standards).

Refer to Ontario Provincial Standards for Roads and Public Works - Volume 3 for details.

Ontario provincial standards for roads and public works must also be respected.

Work to be performed in accordance with the Occupational Health and Safety Act and Regulations for Construction Projects.

All materials shall meet all current applicable standards set by the American Water Works Association ("AWWA"), Canadian Standards Association ("CSA"), the American National Standards Institute ("ANSI") safety criteria standards, American Society for Testing and Materials (ASTM), NSF/14, NSF/60 and NSF/61.

The Contractor will get approval for all materials selection from the Civil Engineer prior to delivery to the site.

**BUILDING OWNER:** EMD BATIMO

**CONSULTING CIVIL ENGINEER:** ÉQUIPE LAURENCE INC.

## 2.0 GENERAL INFORMATIONS

### 2.1 UNDERGROUND SERVICES

The plans show certain underground installations for the sole purpose to highlight the existence of cables, pipelines and underground structures. In the sectors where work must be performed, the contractor is responsible to verify himself with the competent authorities the existence and actual location of all cables, pipelines and existing underground structures that may affect the works.

Before beginning excavations, the contractor must thus contact the Ontario One Call (www.on1call.com), the municipal authorities and all other stake holders in order to identify on the field all existing underground structures whether they are shown on the plans or not.

He is responsible for damages to cables, pipelines and underground structures. No cost variation resulting from underground structures not shown or poorly located on the plans can be claimed against the building owner. Following the review of the plans and specifications, the contractor must notify the engineer of any error, omission or discrepancy noted by him before starting work.

## 2.2 EXISTING WATERMAIN AND SEWER CONDUITS

The location of the watermain and sewer pipes is approximate. The contractor must verify and validate the position and depth of the pipes by the means of meticulous excavations. Should discrepancies be observed, they must be provided to the engineer without delay in order that the required modifications are made to the construction plans. The contractor will have to coordinate with the city, the connecting works to the existing networks (watermain and sewers). No service interruption shall take place without the building owner's authorization or the relevant authorities.

## 2.3 PROTECTION AGAINST EROSION

As per "Erosion and sediment control guideline for urbain construction" In all areas of the building site where there is a risk of erosion, the ground must be stabilized. Runoff water must be intercepted and routed to stabilized areas and this, throughout the construction period. The contractor must use the recognized methods to prevent the transport of sediments.

- Sediment barrier
- Mud mat Sedimentation pond
- Filtering berm and sediment trap
- Straw bale filter
- Any intervention on the building site which may cause the transfer of sediments must be simultaneously accompanied by sediment capture measures.

#### 2.4 DRAINING OF THE EXCAVATIONS

The contractor shall take all necessary precautions to prevent the penetration of surface waters and to evacuate surface, underground or sewer waters. Waste waters must be directed towards a combined sewer or a sanitary sewer and the surface and underground waters towards a storm sewer, a combined sewer or a ditch. In all cases, the diversion site must be submitted for approval.

The contractor must assume all required pumping and cleaning costs.

#### 2.5 PAVEMENT PROTECTION

At all times, the movement of machinery and metal tracked vehicles is prohibited on paved surfaces unless plywood sheets with a 20mm normal thickness or rubber with a 12.5mm thickness are used in order to avoid damaging pavement. All repairs or complete replacements of pavement is the contractor's responsibility, who will have to pay all the

#### 2.6 CLEANING OF SITE

At the end of the construction works and as often as requested by the project superintendent, the contractor must clean and eliminate all construction generated debris and restore all construction affected areas. The cleaning of the construction site is included in the global market unit prices.

#### 3.0 SITE GRADING

Surface topsoil layer stripping required.

Low-lying areas may be filled by utilising soil cut from higher ares and by importing suitable fill materials.


The approved subgrade may be raised to design subgrade level with approved compactable on-site soil, providing it is placed in maximum 300 mm thick lifts and each lift is compacted to at least 95% of the material's SPMDD. As an alternative to subexcavation, a woven geotextile separator, such as Terratrack 24-15, Amoco 2002, Mirafi 500XL or equivalent, may be placed over spongy areas prior to placing the Granular 'B' sub-base layer.

### 4.0 CONCRETE WORKS

All weather exposed concrete shall have 5 to 8% air entrainment or as otherwise specified in Tables 2 and 4 of CSA A23.1.

Concrete sidewalk as per OPSD 310.010. Foundation consist of 150 mm minimum of granular 'A' material. Sidewalk concrete thickness shall be 200 mm.


Concrete barrier curb as per OPSD 600.110. Foundation consist of 150 mm minimum ofgranular 'A' material.

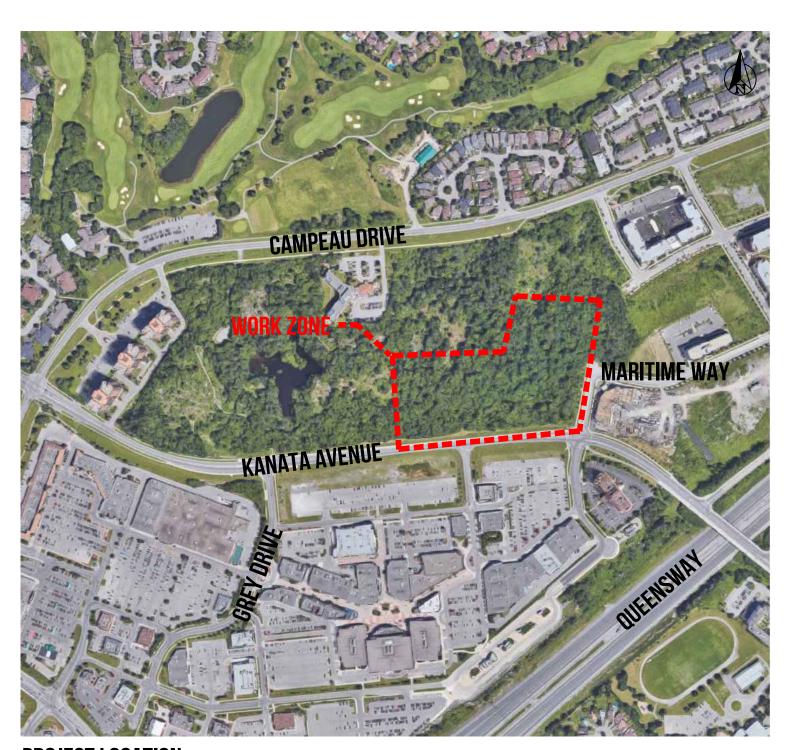

# PROJECT LOCATION

NO SCALE

# **CIVIL ENGINEERING LEGEND**

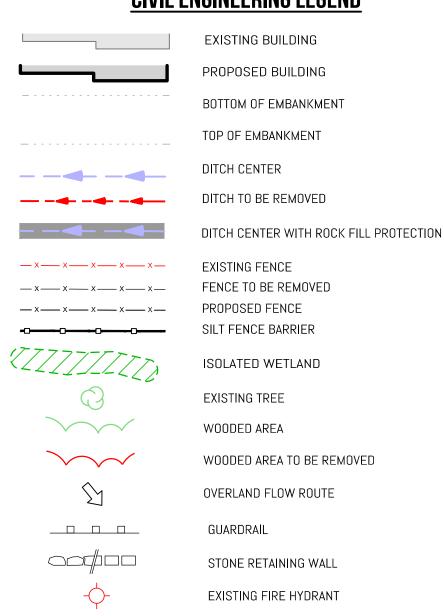

PROPOSED WATER SERVICE VALVE EXISTING WATER PIPE EXISTING WATER PIPE TO BE REMOVED

**- - -⊘- - ∃** EXISTING DRINKING WATER SERVICE CONNECTION - - - - - - - -PROPOSED DRINKING WATER SERVICE CONNECTION EXISTING SANITARY SEWER AND MANHOLE

PROPOSED WATER PIPE

PROPOSED FIRE HYDRANT

EXISTING WATER SERVICE VALVE

EXISTING STORM SEWER PIPE AND MANHOLE

PROPOSED SANITARY SEWER AND MANHOLE SANITARY SEWER AND MANHOLE TO BE REMOVED

PROPOSED STORM SEWER PIPE AND MANHOLE STORM SEWER AND MANHOLE TO BE REMOVED

CULVERT EXISTING CATCH BASIN OR MANHOLE-CATCH BASIN PROPOSED CATCH BASIN OR MANHOLE-CATCH BASIN

STMHE-01 EXISTING STORM SEWER MANHOLE STMH-01 PROPOSED STORM SEWER MANHOLE SANMHE-01 EXISTING SANITARY SEWER MANHOLE SANMH-01 PROPOSED SANITARY SEWER MANHOLE

LIGHTNING UNIT OVERHEAD WIRING AND GUY WIRE

EXISTING GAS PIPELINE BELL CANADA UNDERGROUND CABLE UNDERGROUND ELECTRICAL WIRE

PROPOSED ASPHALT SURFACE PROPOSED CONCRETE SIDEWALK/SLAB PAVER SIDEWALK

PROPOSED GRASS SURFACE

PROPOSED STONES SURFACE

GRANULAR SURFACE PROPOSED TEMPORARY MUD MAT

PROPOSED GRANITE STONES EXISTING ASPHALT SURFACE TO BE REMOVED

EXISTING SURFACE TO BE REMOVED PROPOSED ELEVATION

NORTH

B: 26.450 X PROPOSED ELEVATION OF CONCRETE CURB D: 26.450 X PROPOSED ELEVATION OF CONCRETE SLAB G: <sub>26.650</sub> × T: 26.450 X PROPOSED TOP ELEVATION OF GRASS <sup>TW:</sup> 26.450 X PROPOSED TOP ELEVATION OF SIDEWALK <sup>B</sup>W: 26.450 × PROPOSED TOP ELEVATION OF RETAINING WALL PROPOSED BOTTOM ELEVATION OF RETAINING WALL .25.30 EXISTING ELEVATION OF SURFACE -3.00% **GRADING SLOPES** 

LIST OF PLANS

LOCATION C-202 PLAN VIEW EXISTING ITEMS, DEMOLITION AND EROSION AND SEDIMENT CONTROL PLAN

LEGEND AND NOTES

C-201 TECHNICAL AND GENERAL SPECIFICATIONS,

C-203 SITE GRADING PLAN C-204 SITE SERVICING PLAN

STANDARD SECTIONS AND DETAILS STANDARD SECTIONS AND DETAILS II

AND DRAINAGE AREA


FIRE HYDRANT COVERAGE MAP

FOR SITE PLAN APPLICATION REVISION 5 B.B | 2022-07-1 FOR SITE PLAN APPLICATION REVISION 4 B.B 2022-07-0 FOR SITE PLAN APPLICATION REVISION 3 A.L. 2022-03-2 FOR SITE PLAN APPLICATION REVISION 2 A.L. 2021-10-07 FOR SITE PLAN APPLICATION REVISION 1 | A.L. | 2021-09-24 FOR SITE PLAN APPLICATION A.L. 2021-09-1 BY DATE DESCRIPTION

LIB KANATA KANATA AVENUE AND MARITIME WAY CITY OF OTTAWA, ONTARIO



733, chemin Jean-Adam, Piedmont (Québec) JOR 1R3 T 450 227 1857 info@equipelaurence.ca | equipelaurence.ca

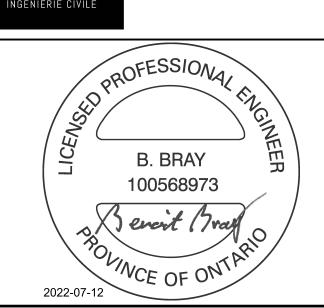



TECHNICAL AND GENERAL SPECIFICATIONS, LEGEND AND NOTES LOCATION


NO SCALE C-201.dwg F.LACROIX, CPI


J. QUESNEL, DESSINATEUR 2021-09-14 DATE B. BRAY, ING 600401 APPROVED PROJECT NO


PLAN NO

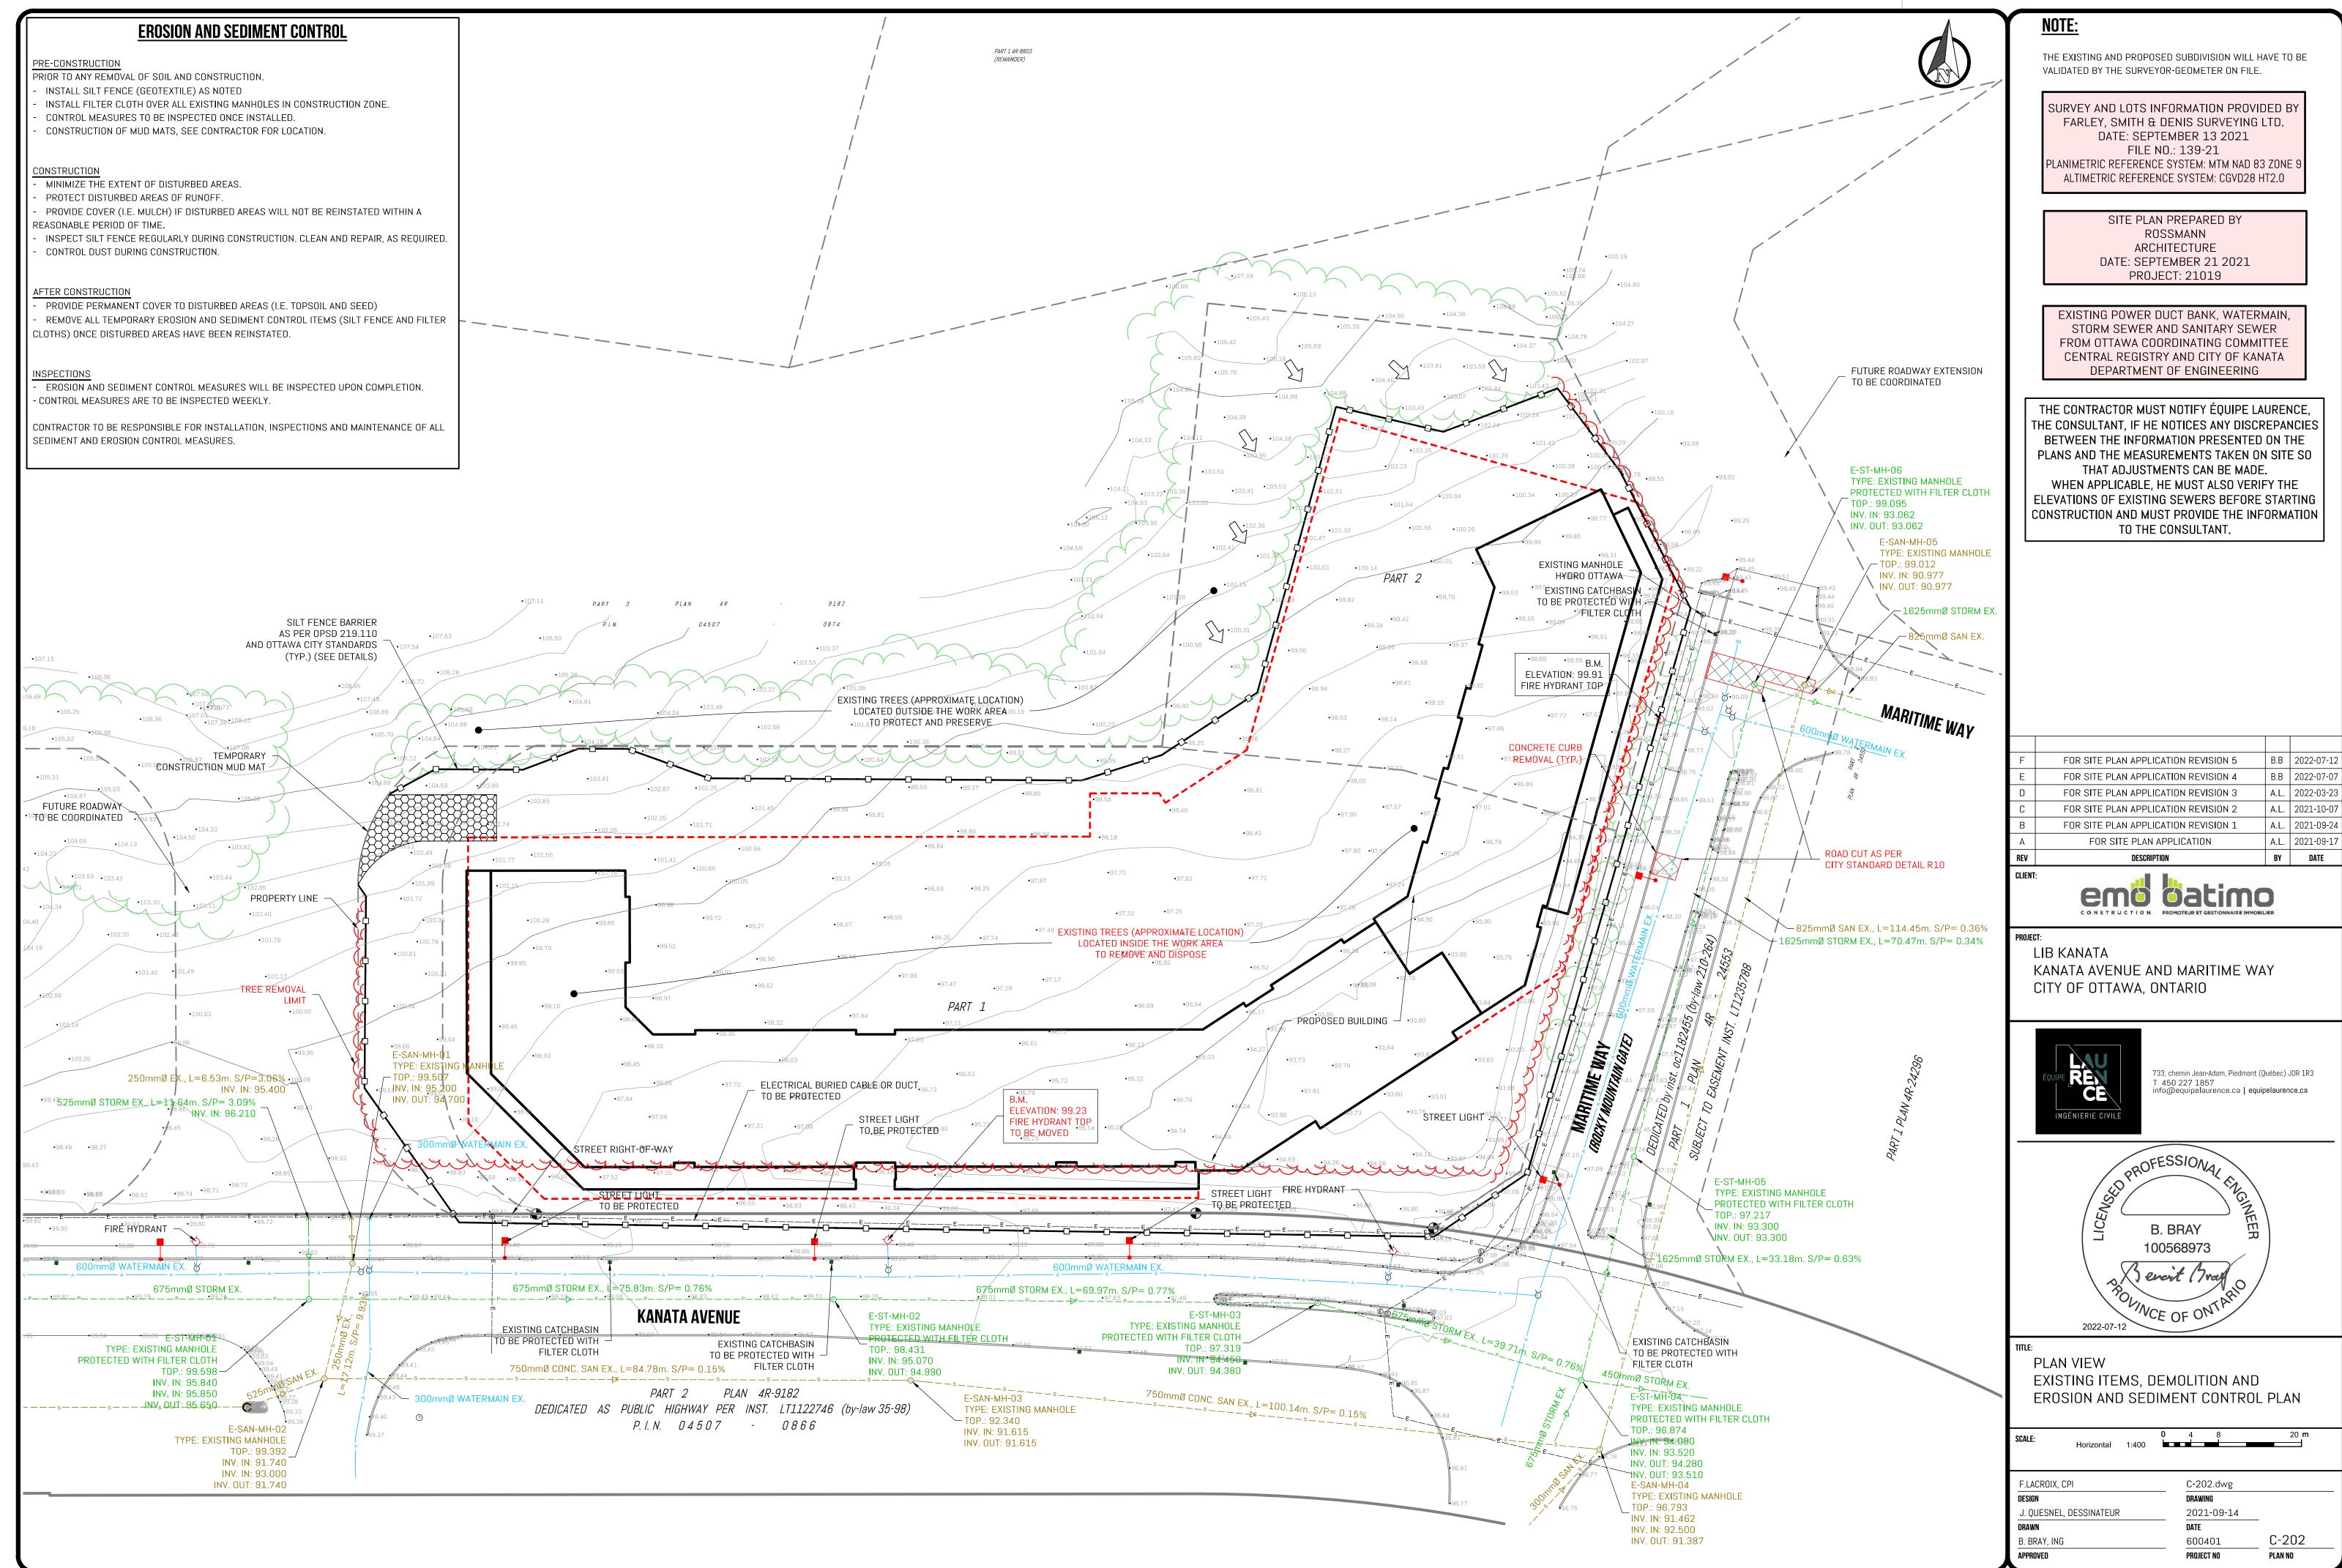


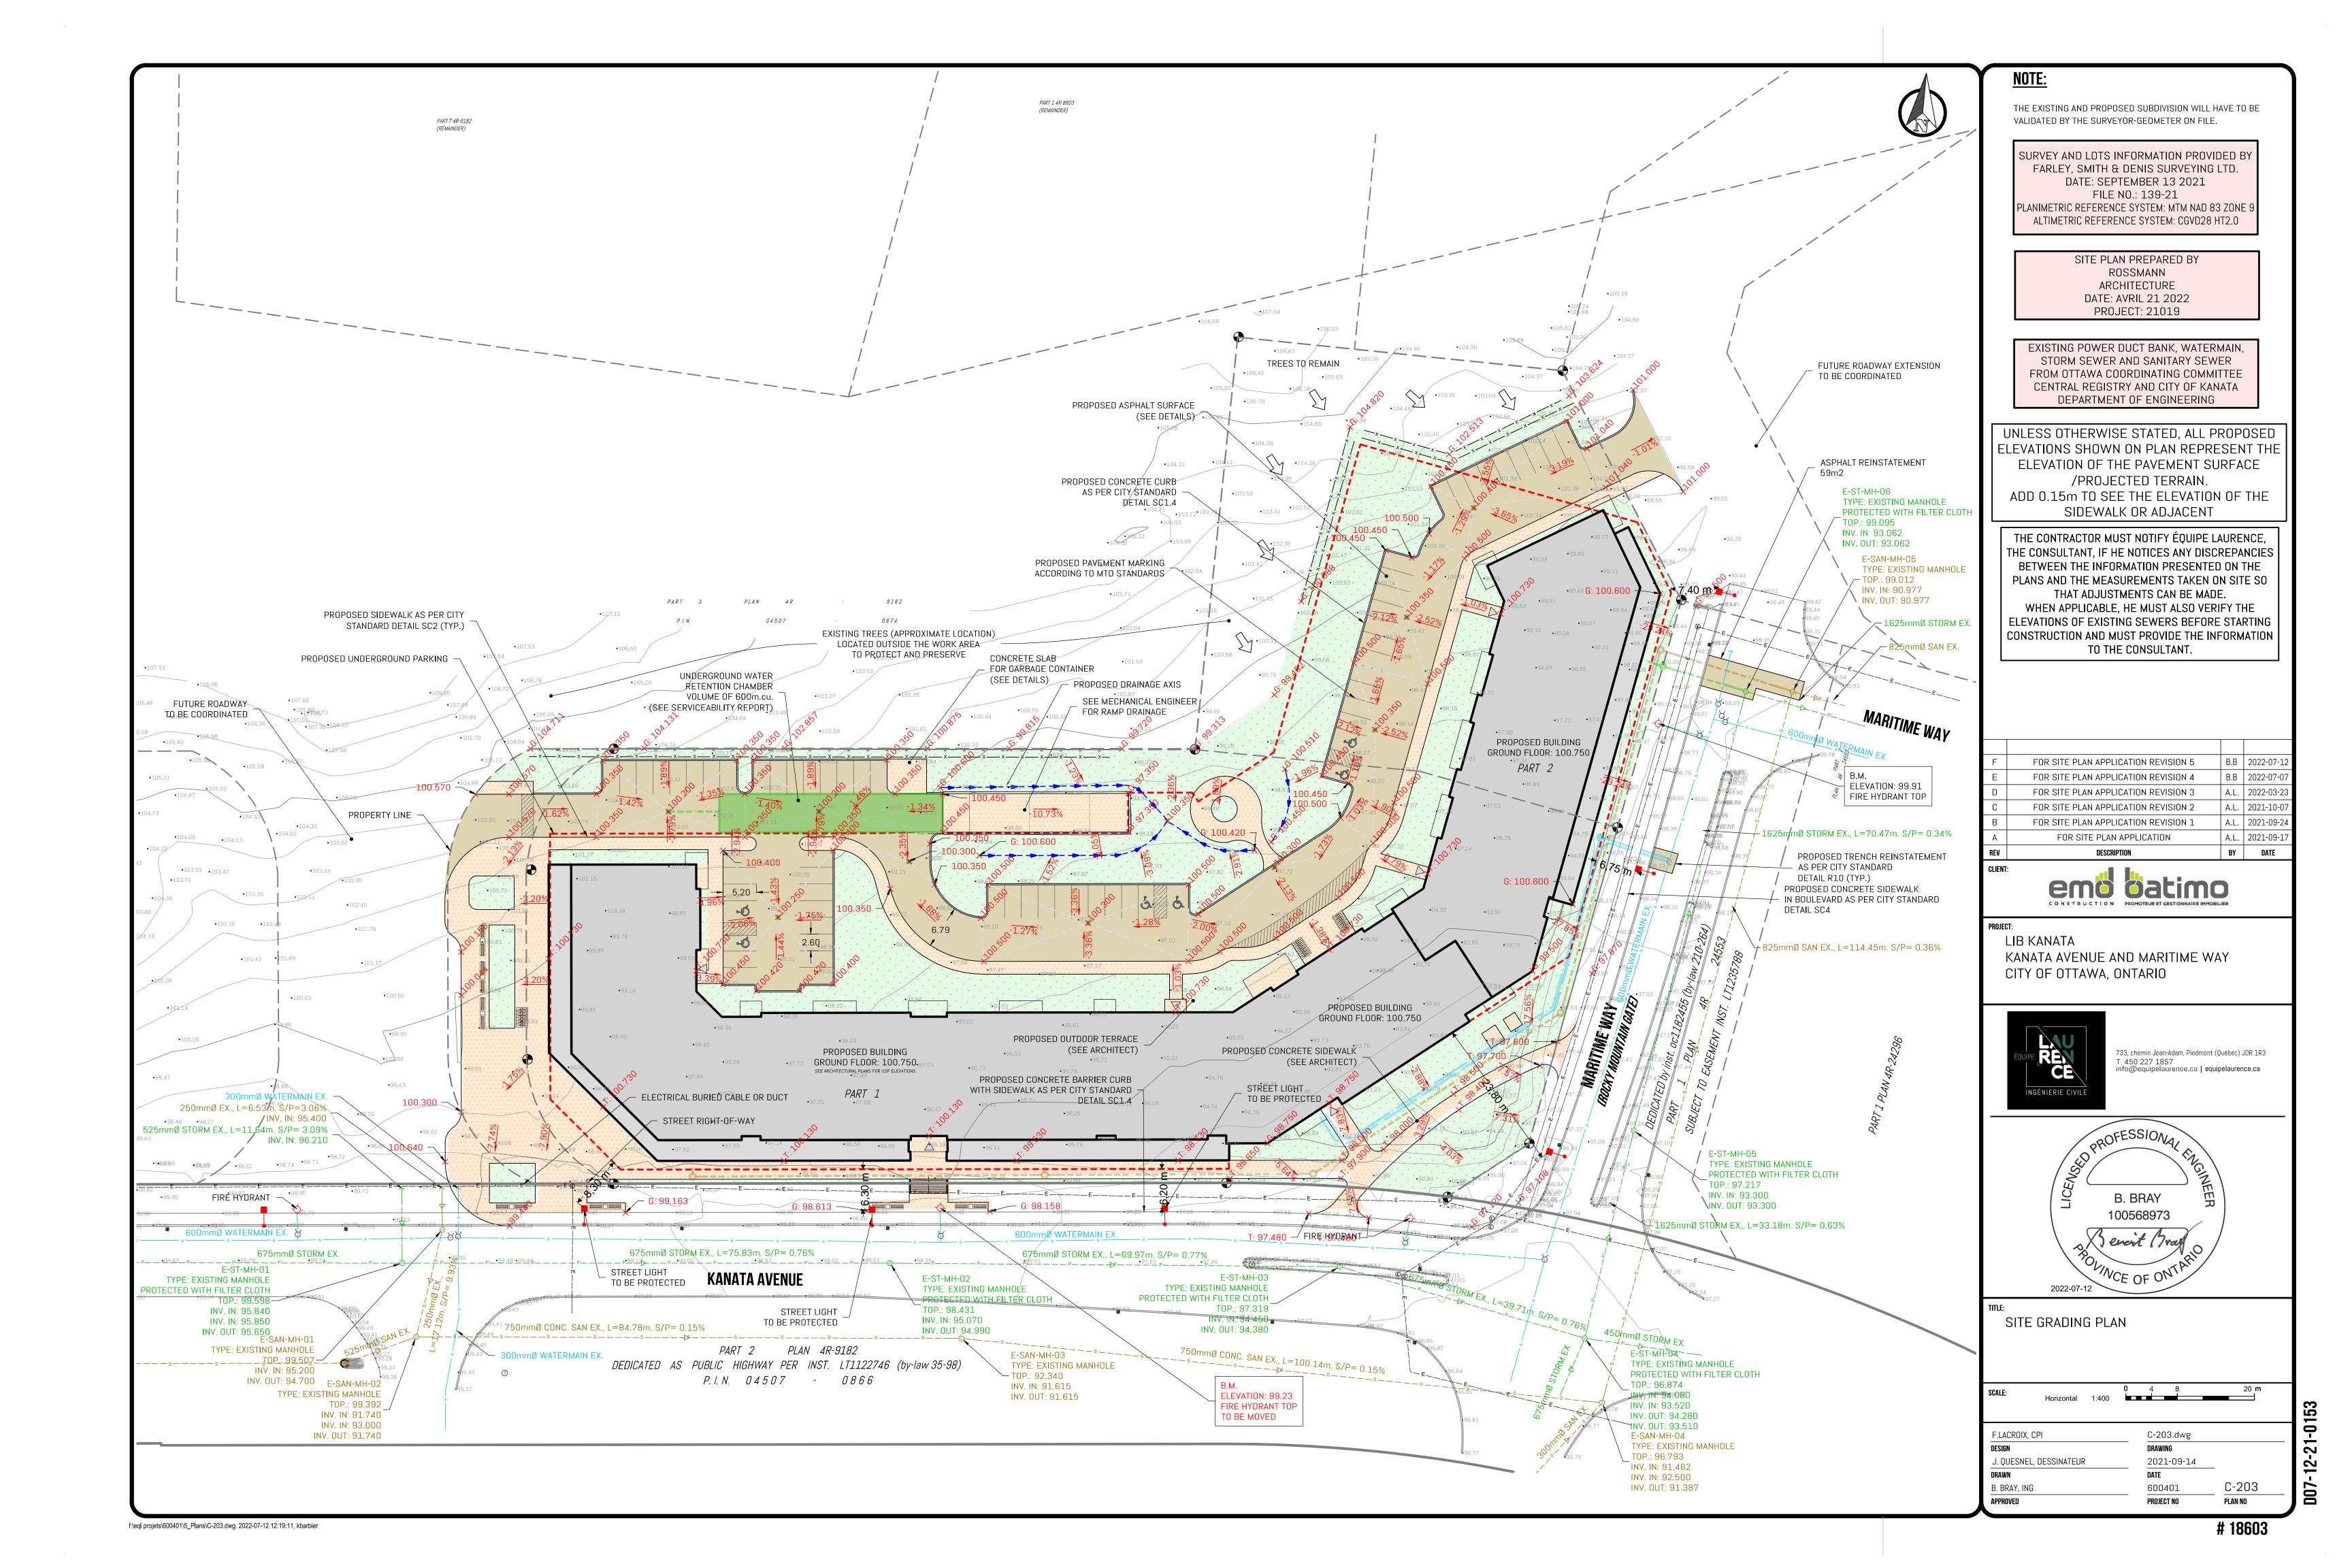


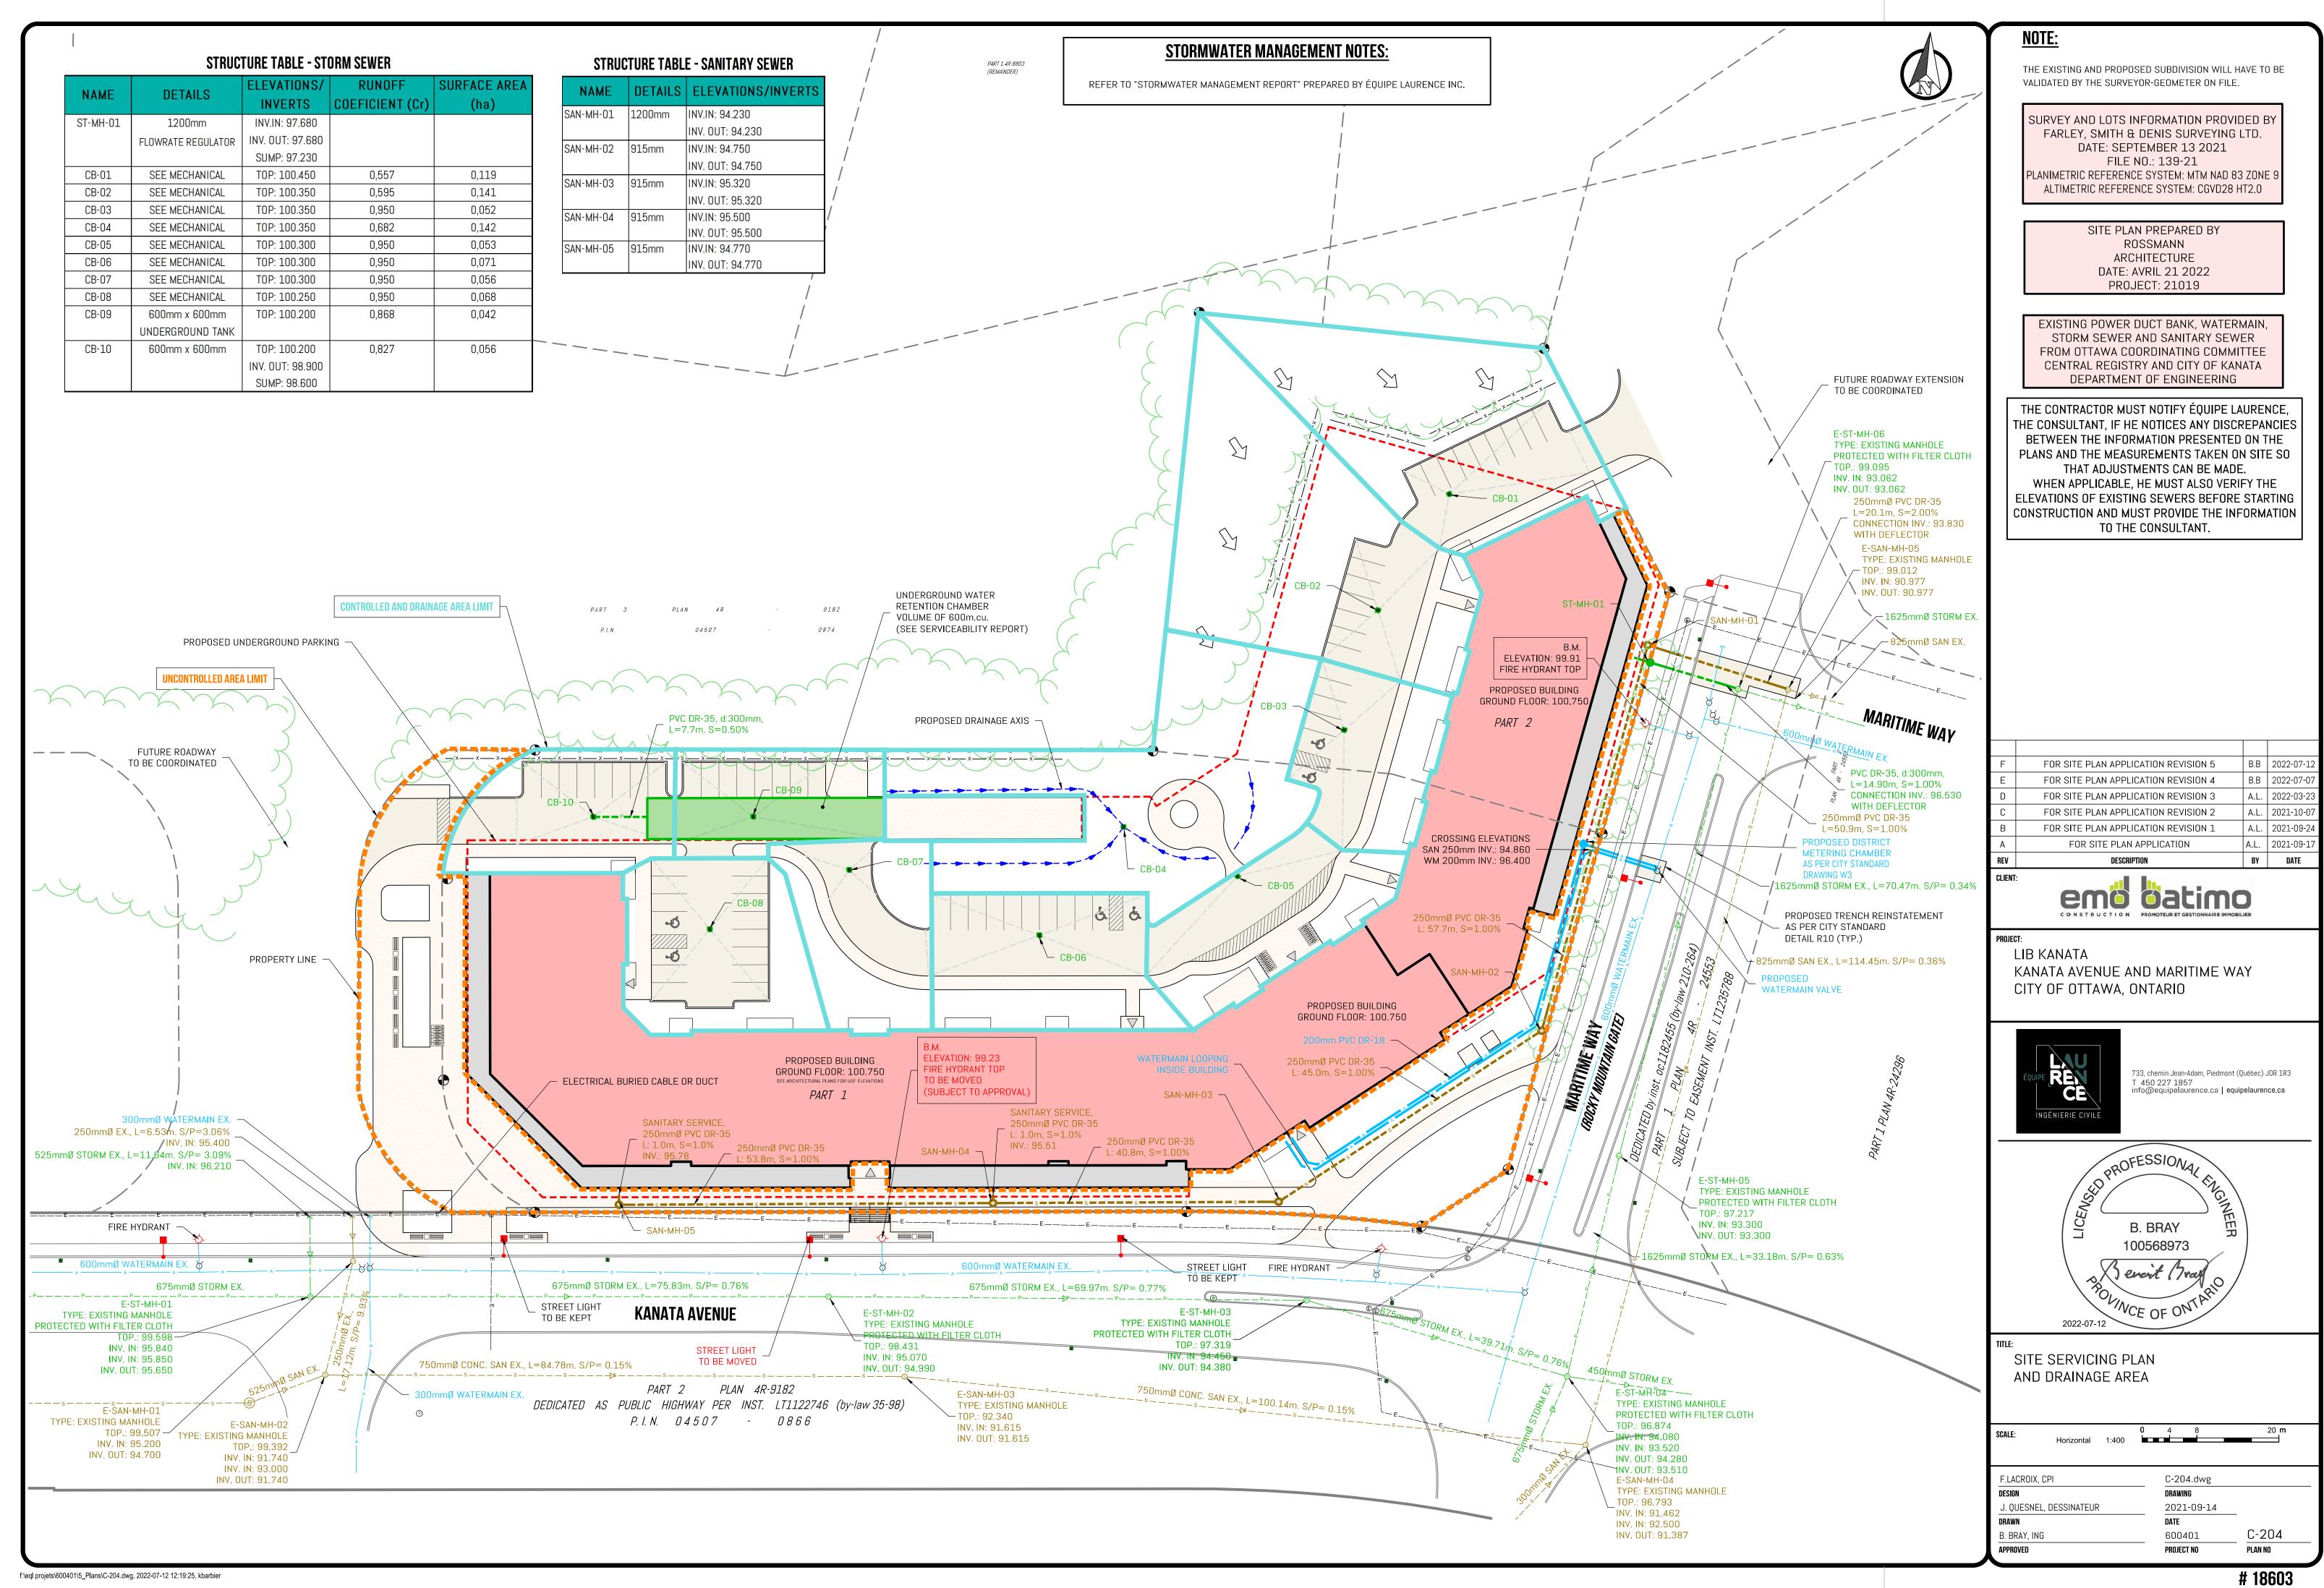


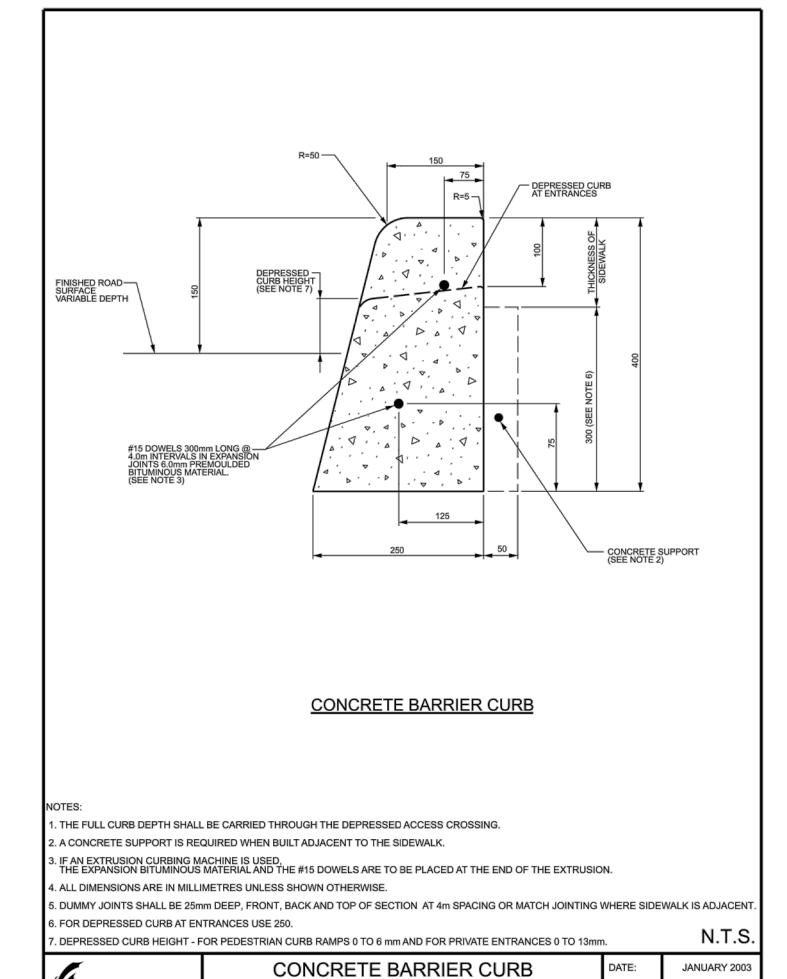


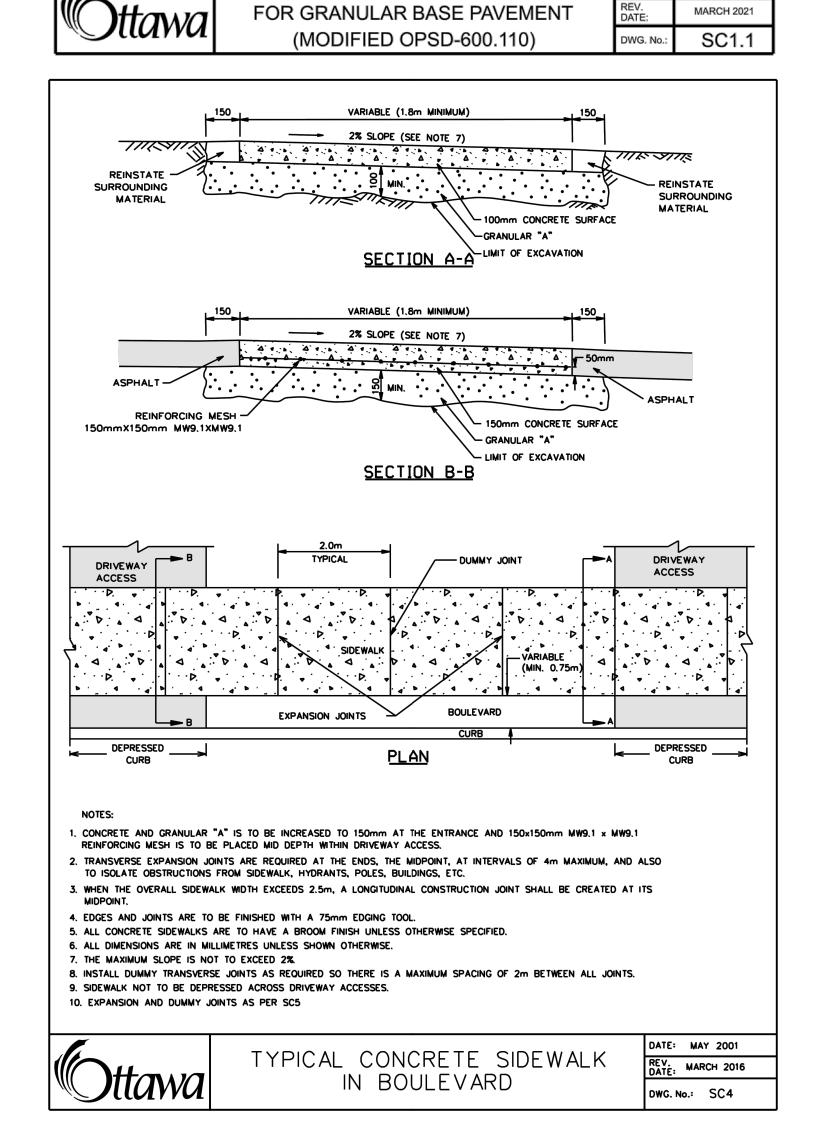

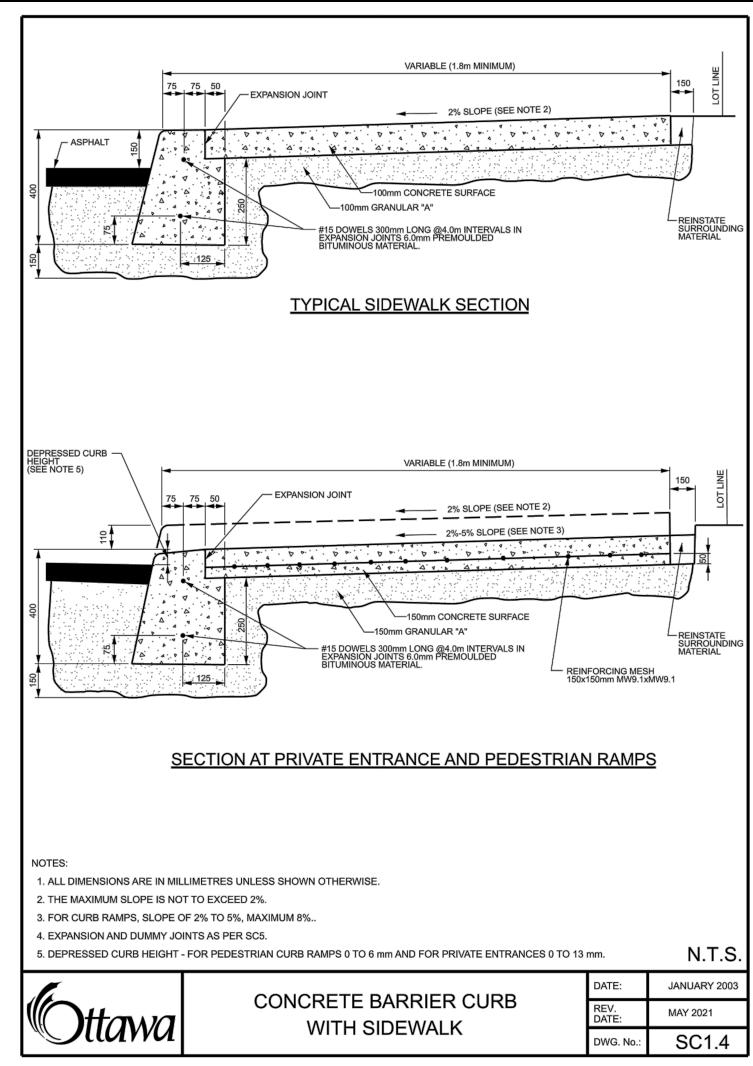

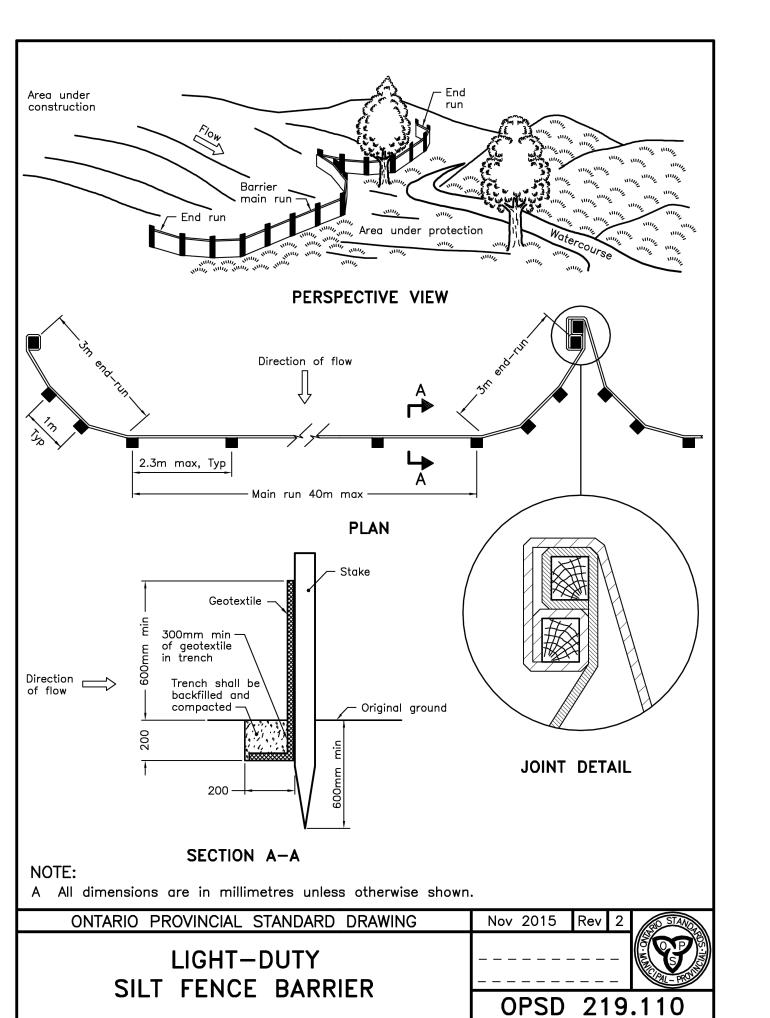


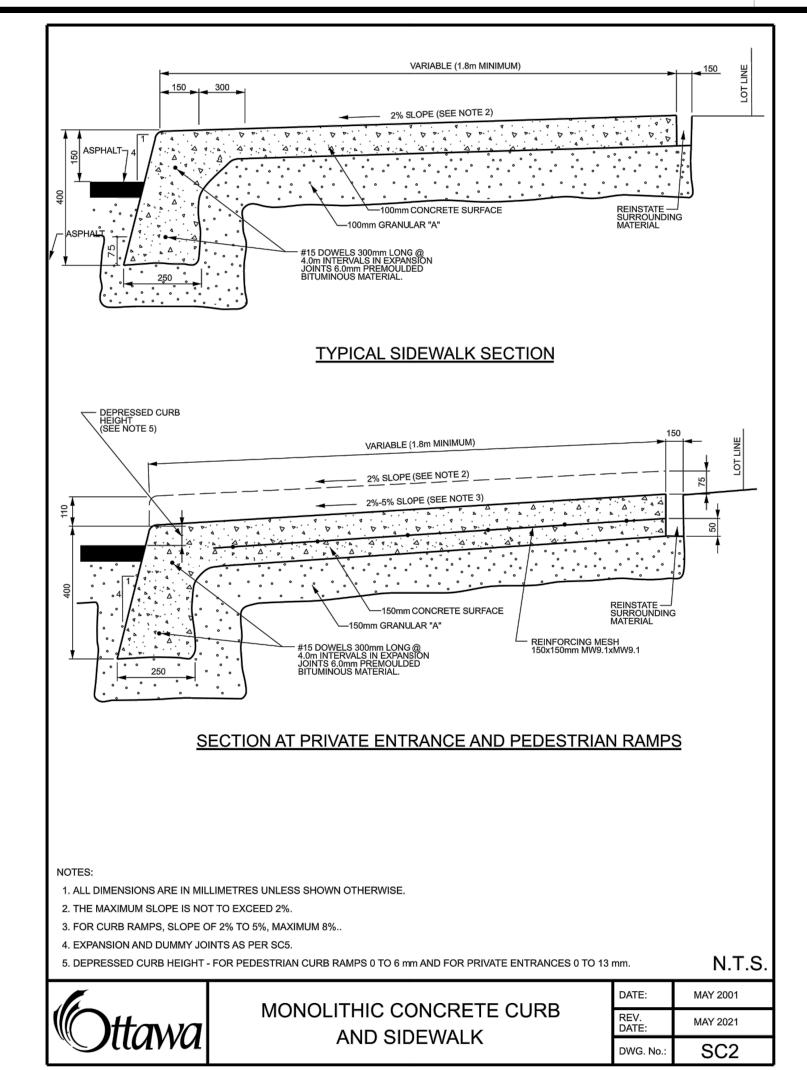


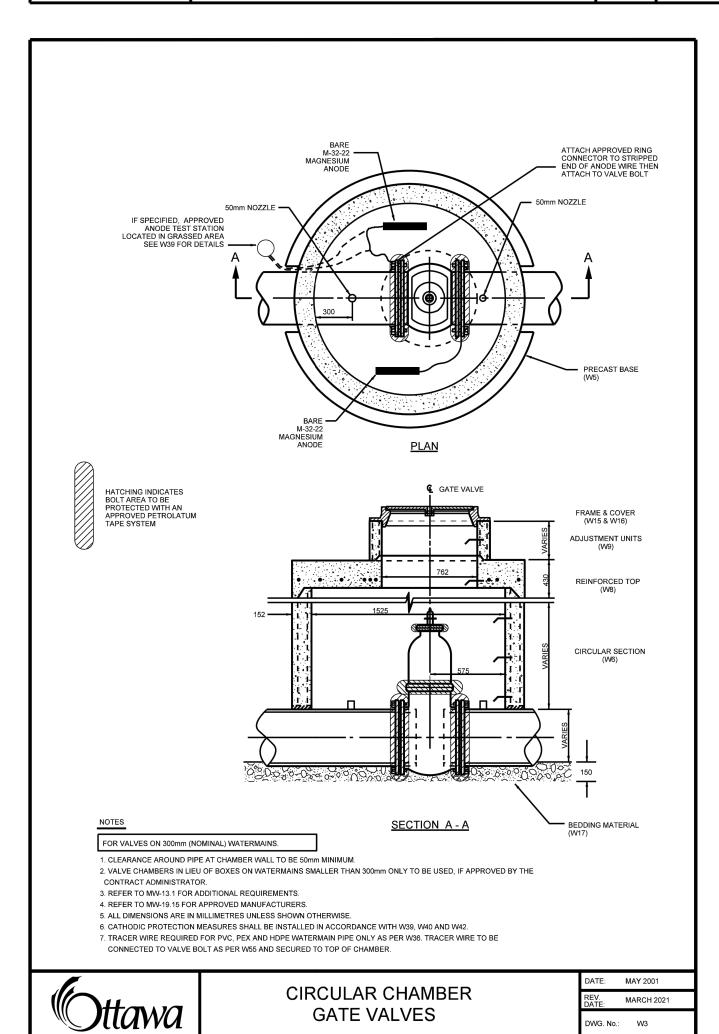




f:\eql projets\600401\5\_Plans\C-205.dwg, 2022-07-12 12:19:38, kbarbier

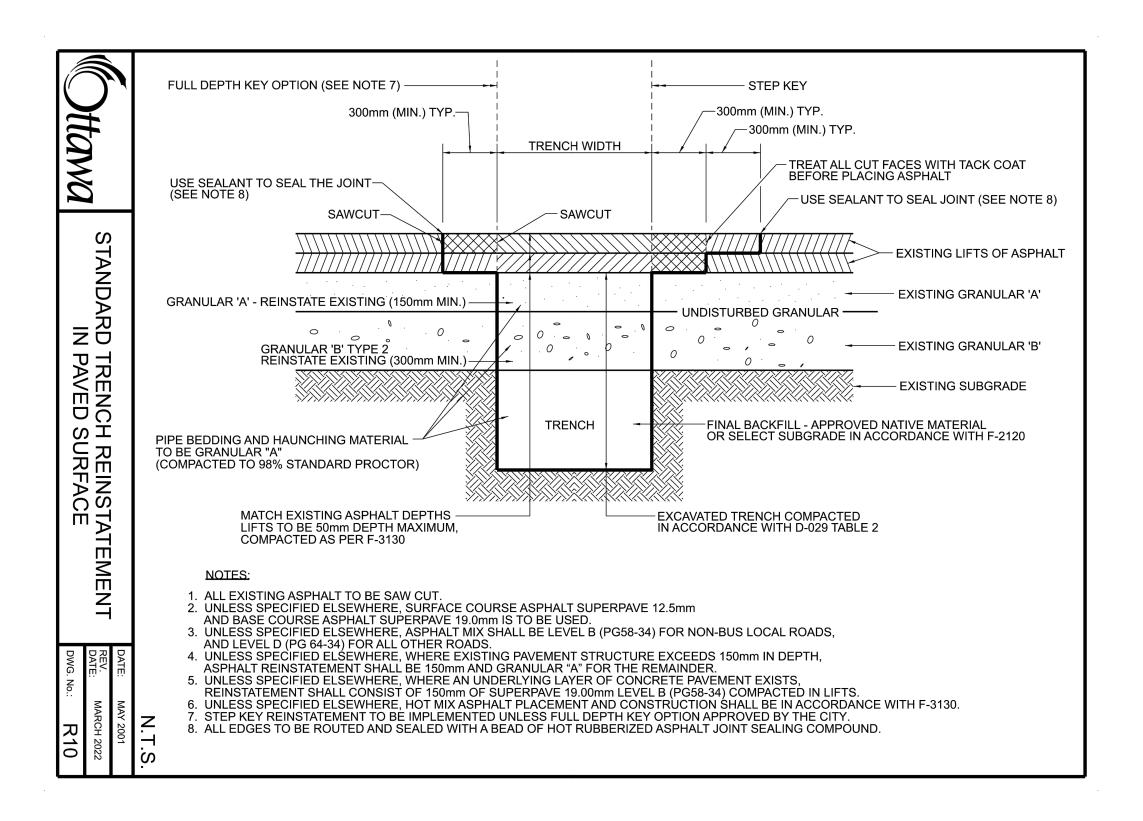

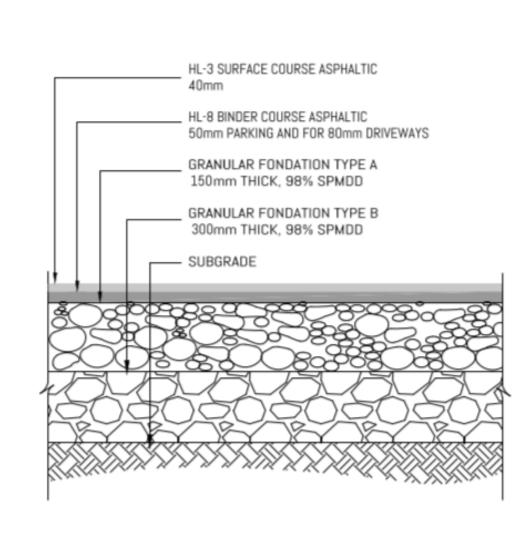

PARKING AND ACCESS
FOUNDATION ASPHALT SURFACE

(TO BE VERIFIED BY GEOTECHNICAL ENGINEER)

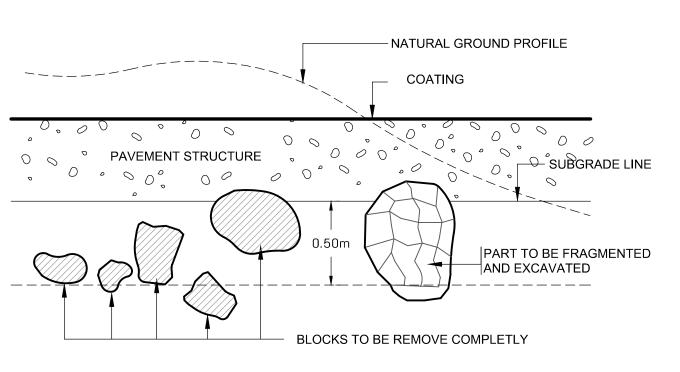

NOTES:


- ALL BLOCKS OVER 250mm DIAMETER PRESENT IN THE FIRST 500 mm UNDER INFRASTRUCTURE LINE MUST BE REMOVED, FRAGMENTED AND EXCAVATED TO 500 mm DEPT;

- AFTER REMOVING BLOCS, THE EXCAVATIONS HAVE TO BE RAISED TO DESIGN SUBGRADE LEVELS WITH APPROVED COMPACTABLE ON SITE SOIL.


- LIFTS OF 300mm THICK, COMPACTED AT 95% MSPDD

- AS AN ALTERNATIVE TO SUBEXCAVATION, A WOVEN GEOTEXTILE SEPARATOR, SUCH AS TERRATRACK 24-15, AMOCO 2002, MIRAFI 500XL OR EQUIVALENT, MAY BE PLACED OVER SPONGY AREAS PRIOR TO PLACING THE GRANULAR "B" SUB-BASE LAYER.

**SUBGRADE PREPARATION DETAIL** 

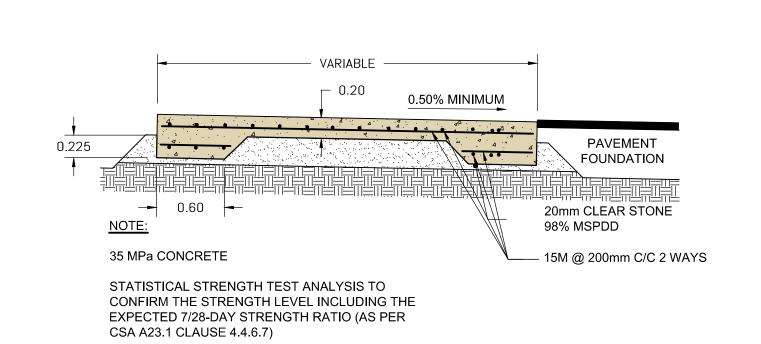

REINFORCED CONCRETE SLAB FOR GARBAGE CONTAINERS

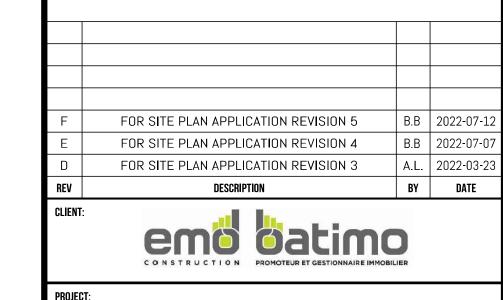

LIB KANATA KANATA AVENUE AND MARITIME WAY CITY OF OTTAWA, ONTARIO





STANDARD SECTIONS AND DETAILS II

F.LACROIX, CPI C-206.dwg

DESIGN
J. QUESNEL, DESSINATEUR
DRAWN
B. BRAY, ING
APPROVED

2021-09-14

DATE
600401 C-206

PROJECT NO PLAN NO



f:\eql projets\600401\5\_Plans\C-207.dwg, 2022-07-12 12:20:06, kbarbier