


NO.	DATE	ISSUED FOR
1	15-FEB-22	CLIENT REVIEW
4	09-JUN-22	REV PER CLIENT COMMENT
5	13-JUN-22	REV PER CLIENT COMMENT
6	07-JUL-22	REV PER CLIENT COMMENT
7	13-JUL-22	ISSUED FOR SPA


ADDITIONAL NOTES:

LEGEND

	SOUND ATTENUATION ISOLATOR (REFER TO DWG. AN 400)
	SERVICE
	EXIT
	ENTRANCE
	FIRE EXTINGUISHERS
	MAIL STORAGE
	FLOOR AREA DRAINS
	CATS ROOM
NOTE: ELECTRICAL INFORMATION TO BE USED AS A GUIDE. PLEASE REFER TO ELECTRICAL DRAWING FOR SPECIFIC LIGHTING REQUIREMENTS.	
	EMERGENCY LIGHTING (LVS)
	ONE WAY EXIT SIGN (LVS)
	TWO WAY EXIT SIGN (LVS)
	GAS METER (LVS FOR GAS SERVICE & TYPE)
	CORNER MIRROR (LVS FOR GAS SERVICE & TYPE)
	ELECTRICAL CHARGING STATION (LVS FOR GAS SERVICE & TYPE)

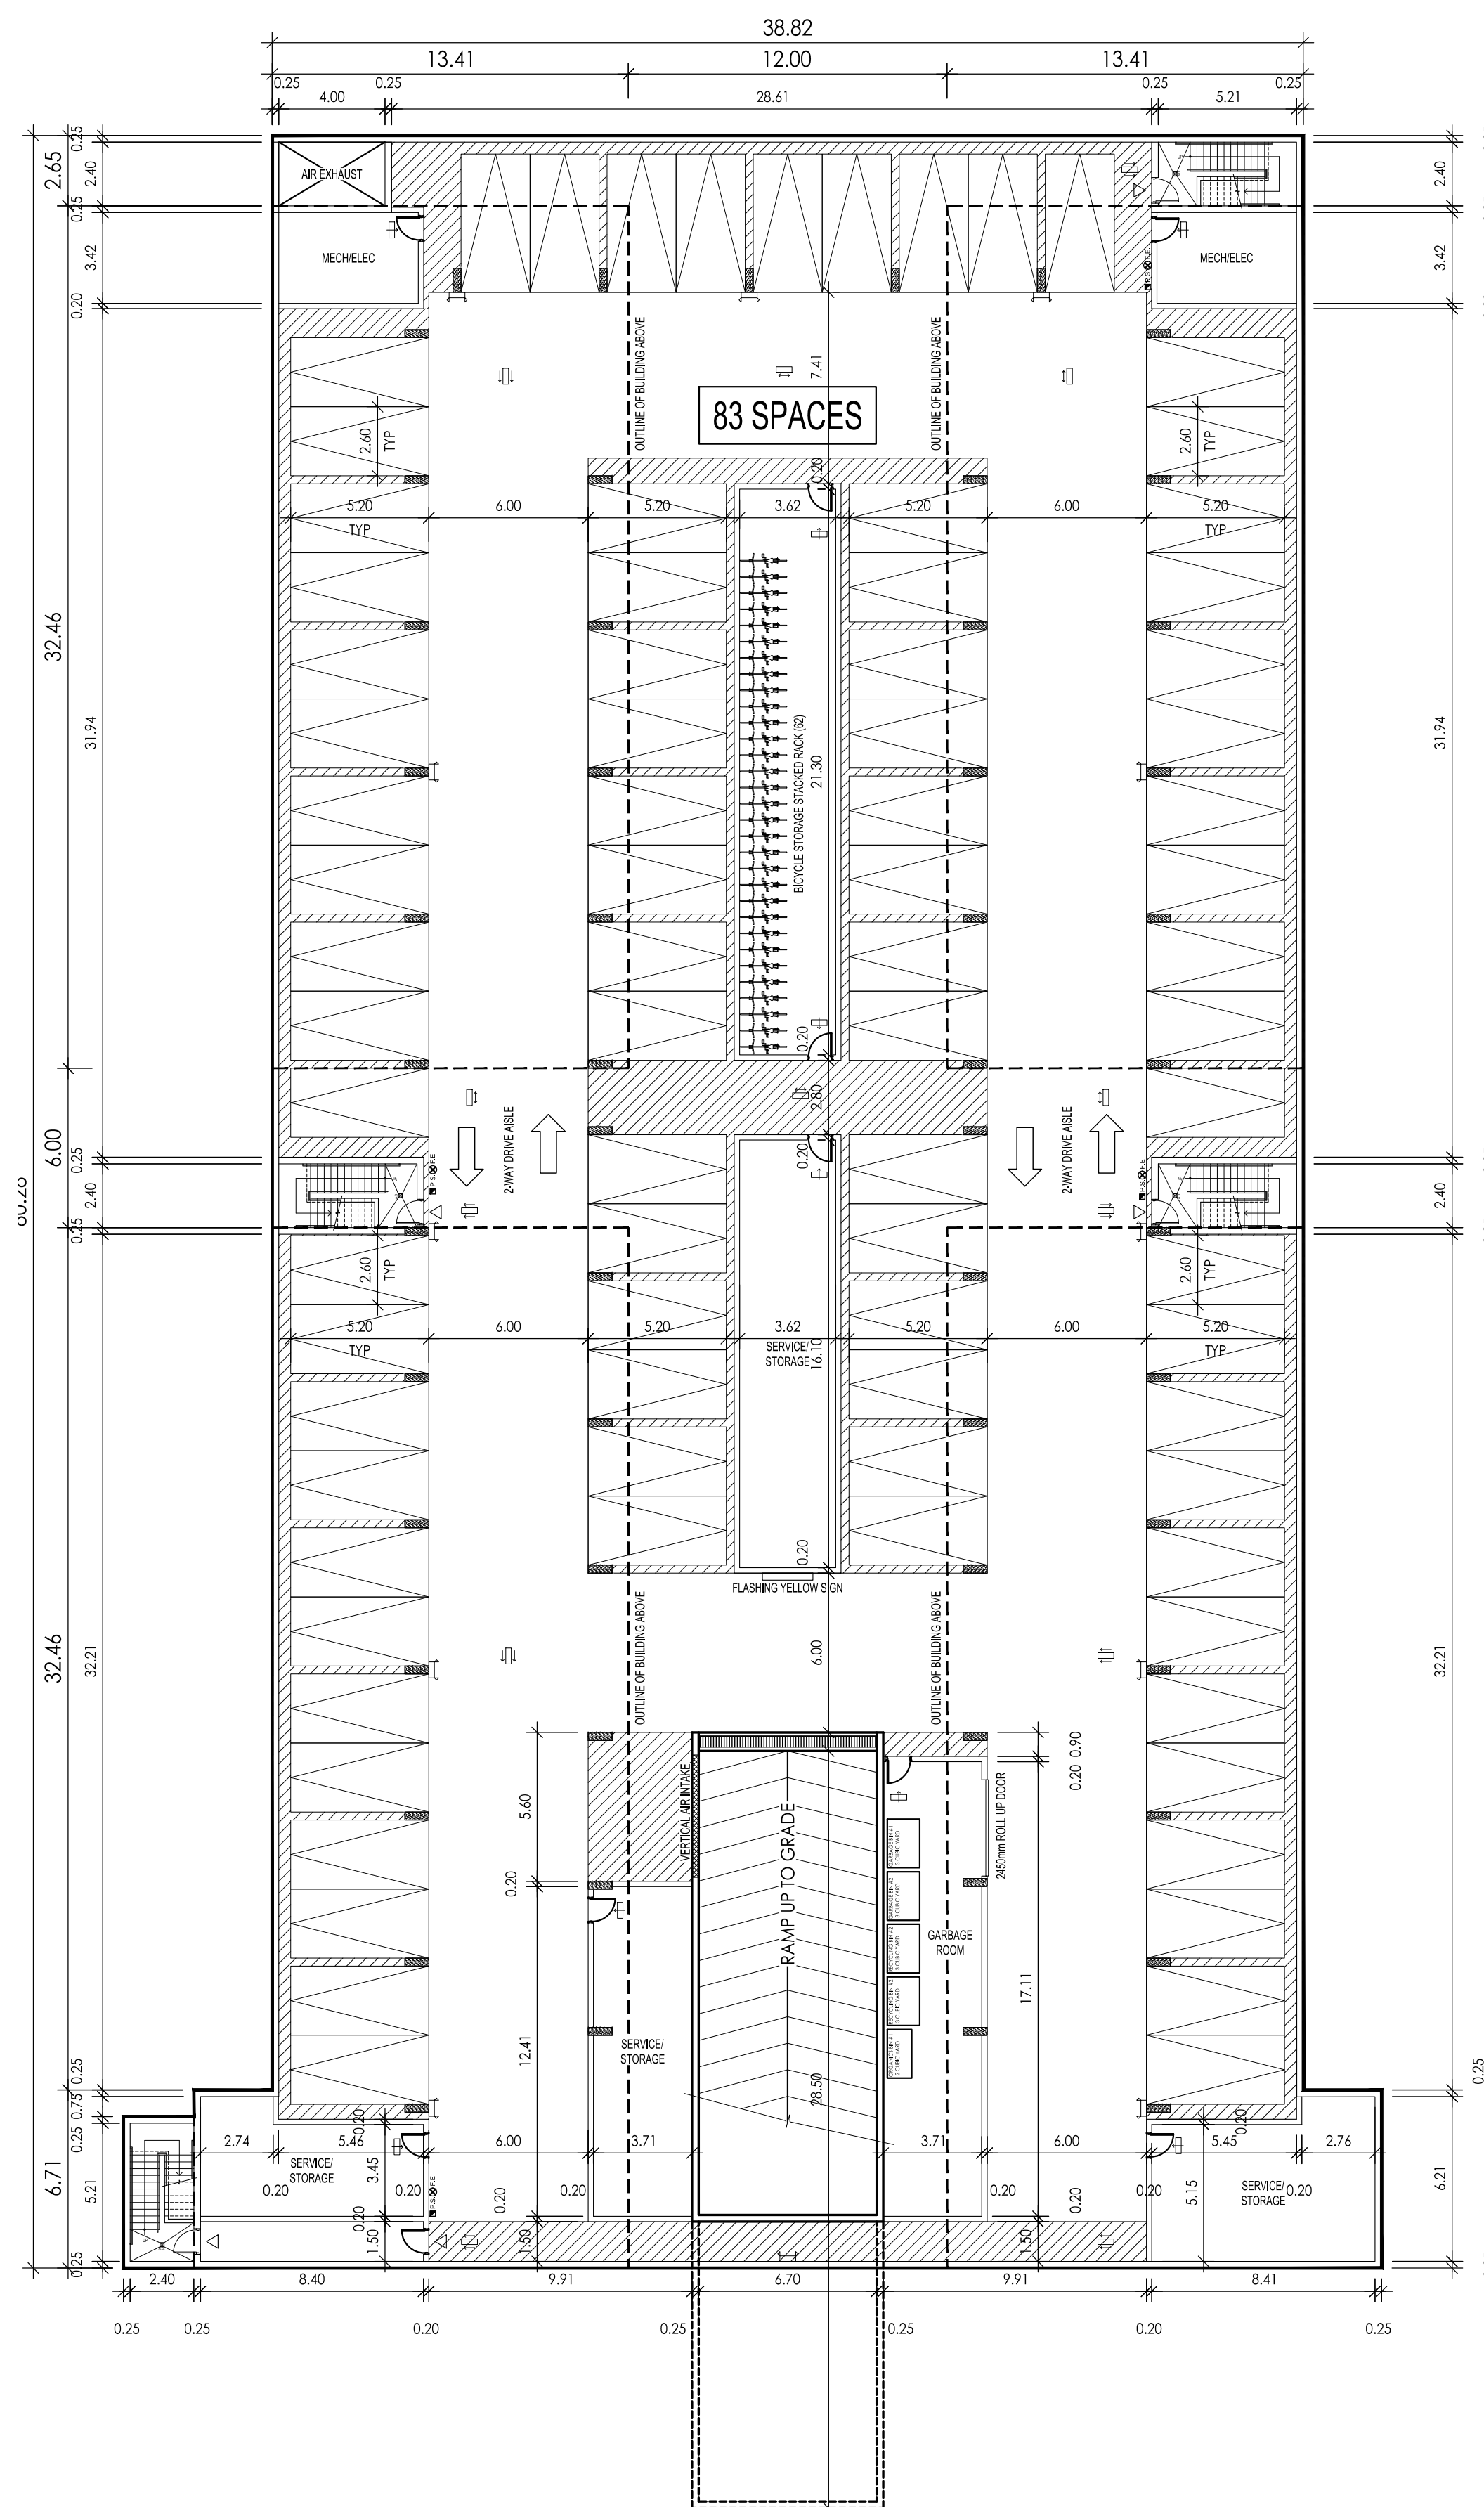

1 SOUTH GARAGE (MT-4 to MT-7)
1:200

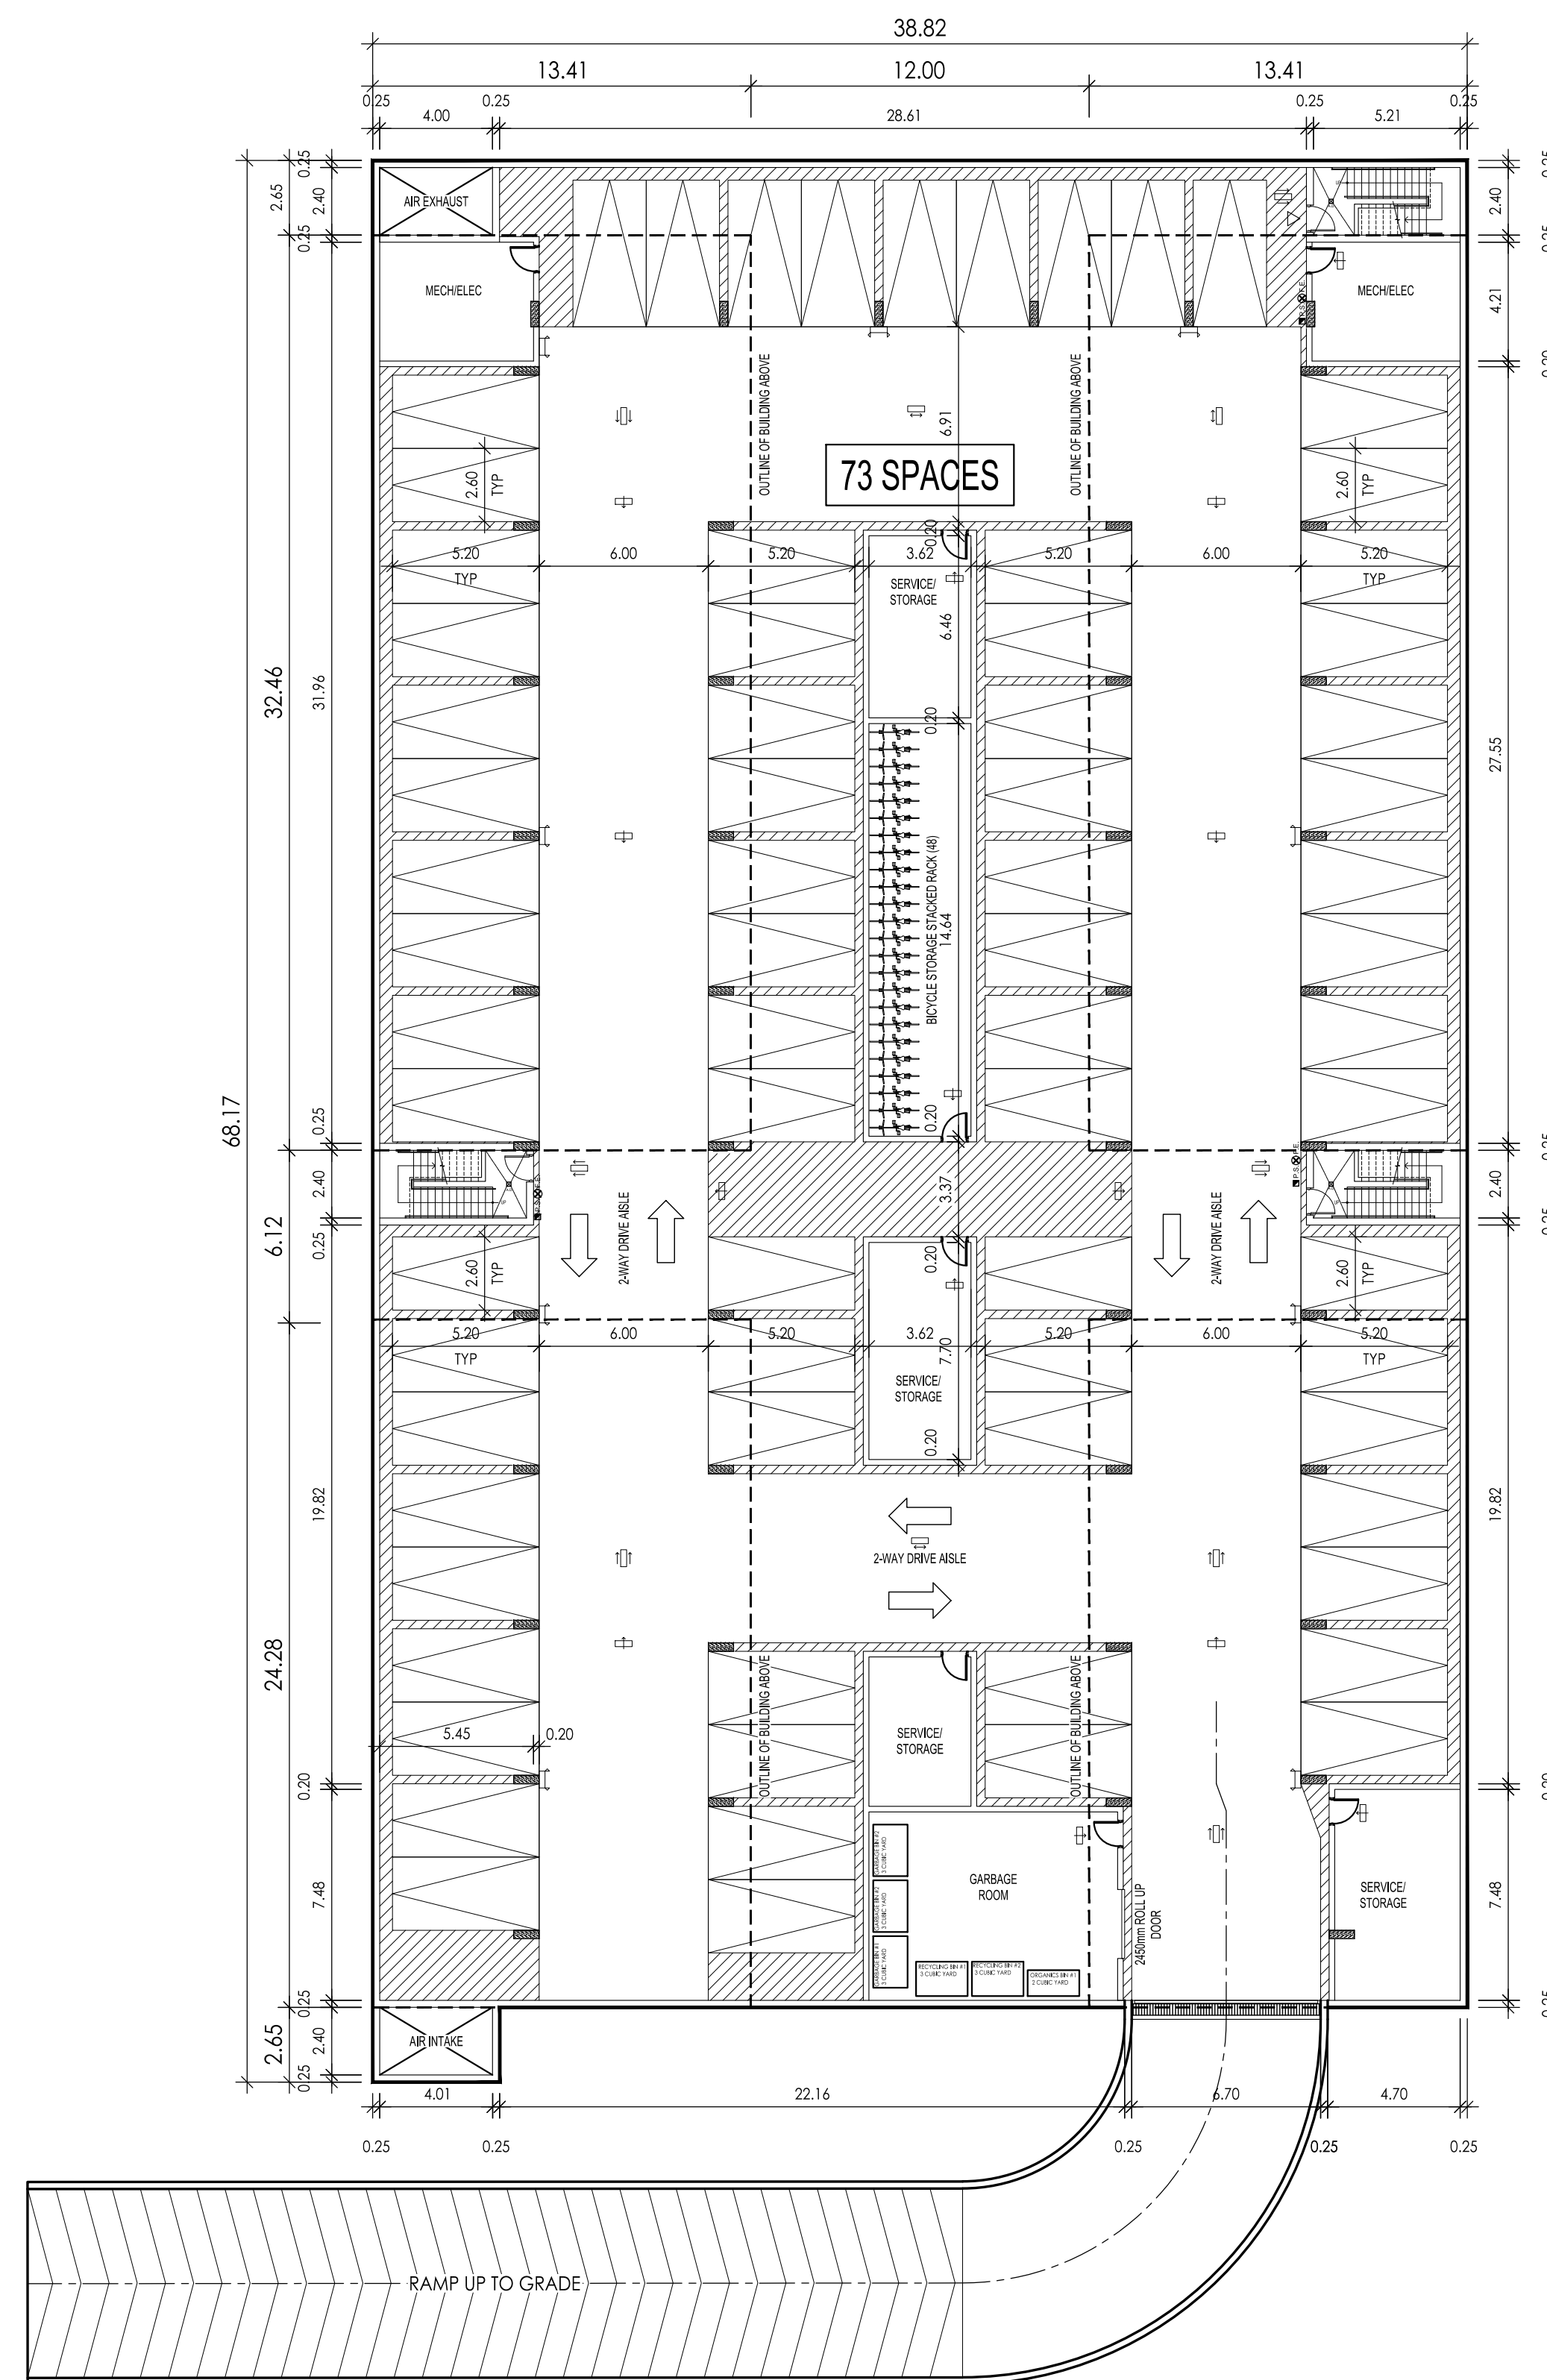

2 NORTH GARAGE (MT-11 to MT-14)
1:200

PRELIMINARY, NOT FOR CONSTRUCTION
ALL AREAS CALCULATIONS ARE PRELIMINARY

NO.	DATE	REVISION COMMENT



© SRN ARCHITECTS INC. 2020
CLIENT:

PROJECT:
ARCADIA - STAGE 6
Ottawa, Ontario

DRAWING TITLE:
UNDERGROUND GARAGE

DATE: 2022-02-14	SCALE: 1:500
DRAWN BY: AB	CHECKED BY: GR

PROJECT NUMBER: DRAWING NUMBER:

S22009 SP-200