


STRUCTURES AND ASSUME ALL LIABILITY FOR DAMAGE TO THEM.

Related details from City of Ottawa Standard Tender Documents

					SCALE	DESIGN	FOR REVIEW ONLY
						RJ	
	6.	ISSUED FOR SITE PLAN APPROVAL	JULY 22/22	RJ	RJ 1:250 RJ RJ 1:250 RJ RJ DRAWN MT RJ 1:250 MT RJ 1:250 MT RJ 0 2 4 6 8 10 RJ 0 2 4 6 8 10 RJ 0 2 4 6 8 10		ON OF LAND
	5.	REVISED PER CITY COMMENTS	MAY 9/22	RJ		ST EVEN SAMES CE	
	4.	REVISED PER CITY COMMENTS	MAR 11/22	RJ			
	3.	REVISED PER CITY COMMENTS	DEC 10/21	RJ	4.050		
	2.	ISSUED FOR CLIENT REVIEW	NOV 11/21	RJ		APPROVED	MEMBER OF
	1.	ISSUED FOR SITE PLAN APPLICATION	JUL 5/21	RJ			NO SLOB
No	No.	REVISION	DATE	BY			

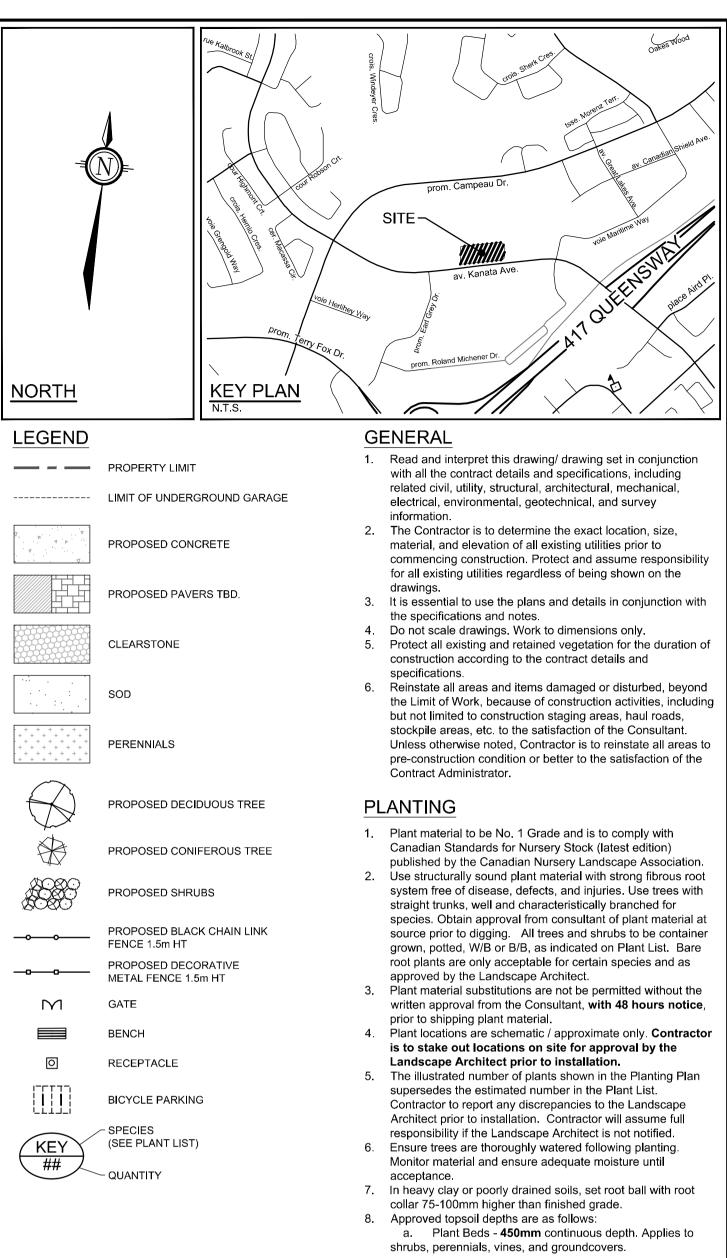


b. Sod/ Seed Areas - 100mm depth. c. Reforestation - 300mm depth.

- 9. Sod to be No. 1 Kentucky Bluegrass Sod grown from minimum mixture of 3 Kentucky Bluegrass cultivars. Quality and source are to comply with Canadian Standards for Nursery Stock, Section 17, (latest edition) published by the Canadian Nursery Landscape Nursery Landscape
- Association
- 10. Install a 1.2m sod strip adjacent to all hard surfaces. Note, sod is not typically graphically shown on plans. 11. Apply the following mineral fertilizer unless soil tests show
- other requirements: a. Plant Beds - (8-32-16), i.e. 8% Nitrogen, 32% Phosphorus, 16% Potash per manufacturer specifications.
- b. Sod Areas (8-32-16), i.e. 8% Nitrogen, 32% Phosphorus, 16% Potash at a rate of 350kg/ha. 12. Where applicable, for any plant areas with a mix of species/
- cultivars notes, Contractor is to cluster like plants in groups of 3-5 and evenly distribute these in the noted area.

PLANT LIST


KEY	QTY	BOTANICAL NAME	COMMON NAME	SIZE	COND	SPACING
Conifer	rous Tre	ees				
PS	3	Pinus strobus	Eastern White Pine	175cm Ht	WB	As Shown
Decidu	ous Tre	es				
ARA	5	Acer rubrum 'Autumn Spire'	Autumn Spire Red Maple	50mm Cal	WB	As Shown
AS	4	Acer saccharum	Sugar Maple	50mm Cal	WB	As Shown
ASG	3	Acer saccharum 'Green Mountain'	Green Mountain Sugar Maple	50mm Cal	WB	As Shown
AXR	2	Amelanchier x grandiflora 'Robin Hill'	Robin Hill Serviceberry	50mm Cal	WB	As Shown
QR	3	Quercus rubra	Red Oak	50mm Cal	WB	As Shown
Decidu	ous Shi	rubs				
Ama	199	Aronia melanocarpa 'Autumn Magic'	Autumn Magic Chokecherry	60cm Ht	PT	As Shown
Csa	41	Cornus sericea 'Farrow'	Arctic Fire Dogwood	2g	PT	As Shown
Hlf	32	Hydrangea paniculata 'SMHPLQF'	Little Quick Fire Hydrangea	2g	PT	As Shown
Hli	47	Hydrangea paniculata 'Little Lime' 'Jane'	Little Lime Hydrangea	2g	PT	As Shown
Poj	23	Physocarpus opulifolius 'JEFAM'	Amber Jubilee Ninebark	60cm Ht	PT	As Shown
Ra	87	Rhus aromatica	Fragrant Sumac	3g	PT	As Shown
Rag	11	Rhus aromatica 'Gro-Low'	Gro Low Fragrant Sumac	3g	PT	As Shown
Rt	13	Rhus typhina	Staghorn Sumac	7g	PT	As Shown
Sss	39	Sorbaria sorbifolia 'Sem'	Sem False Spirea	3g	PT	As Shown
Perenn	lials					
hbz	96	Hemerocallis 'Bonanza'	Bonanza Daylily	1g	PT	30cm O.C
hfh	96	Hemerocallis 'Frans Hals'	Frans Hals Daylily	1g	PT	30cm O.C
hth	111	Hosta 'Halcyon'	Halcyon Hosta	1g	PT	90cm O.C

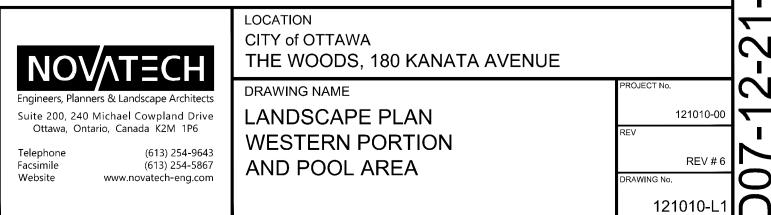

#00000

ເວັ

8

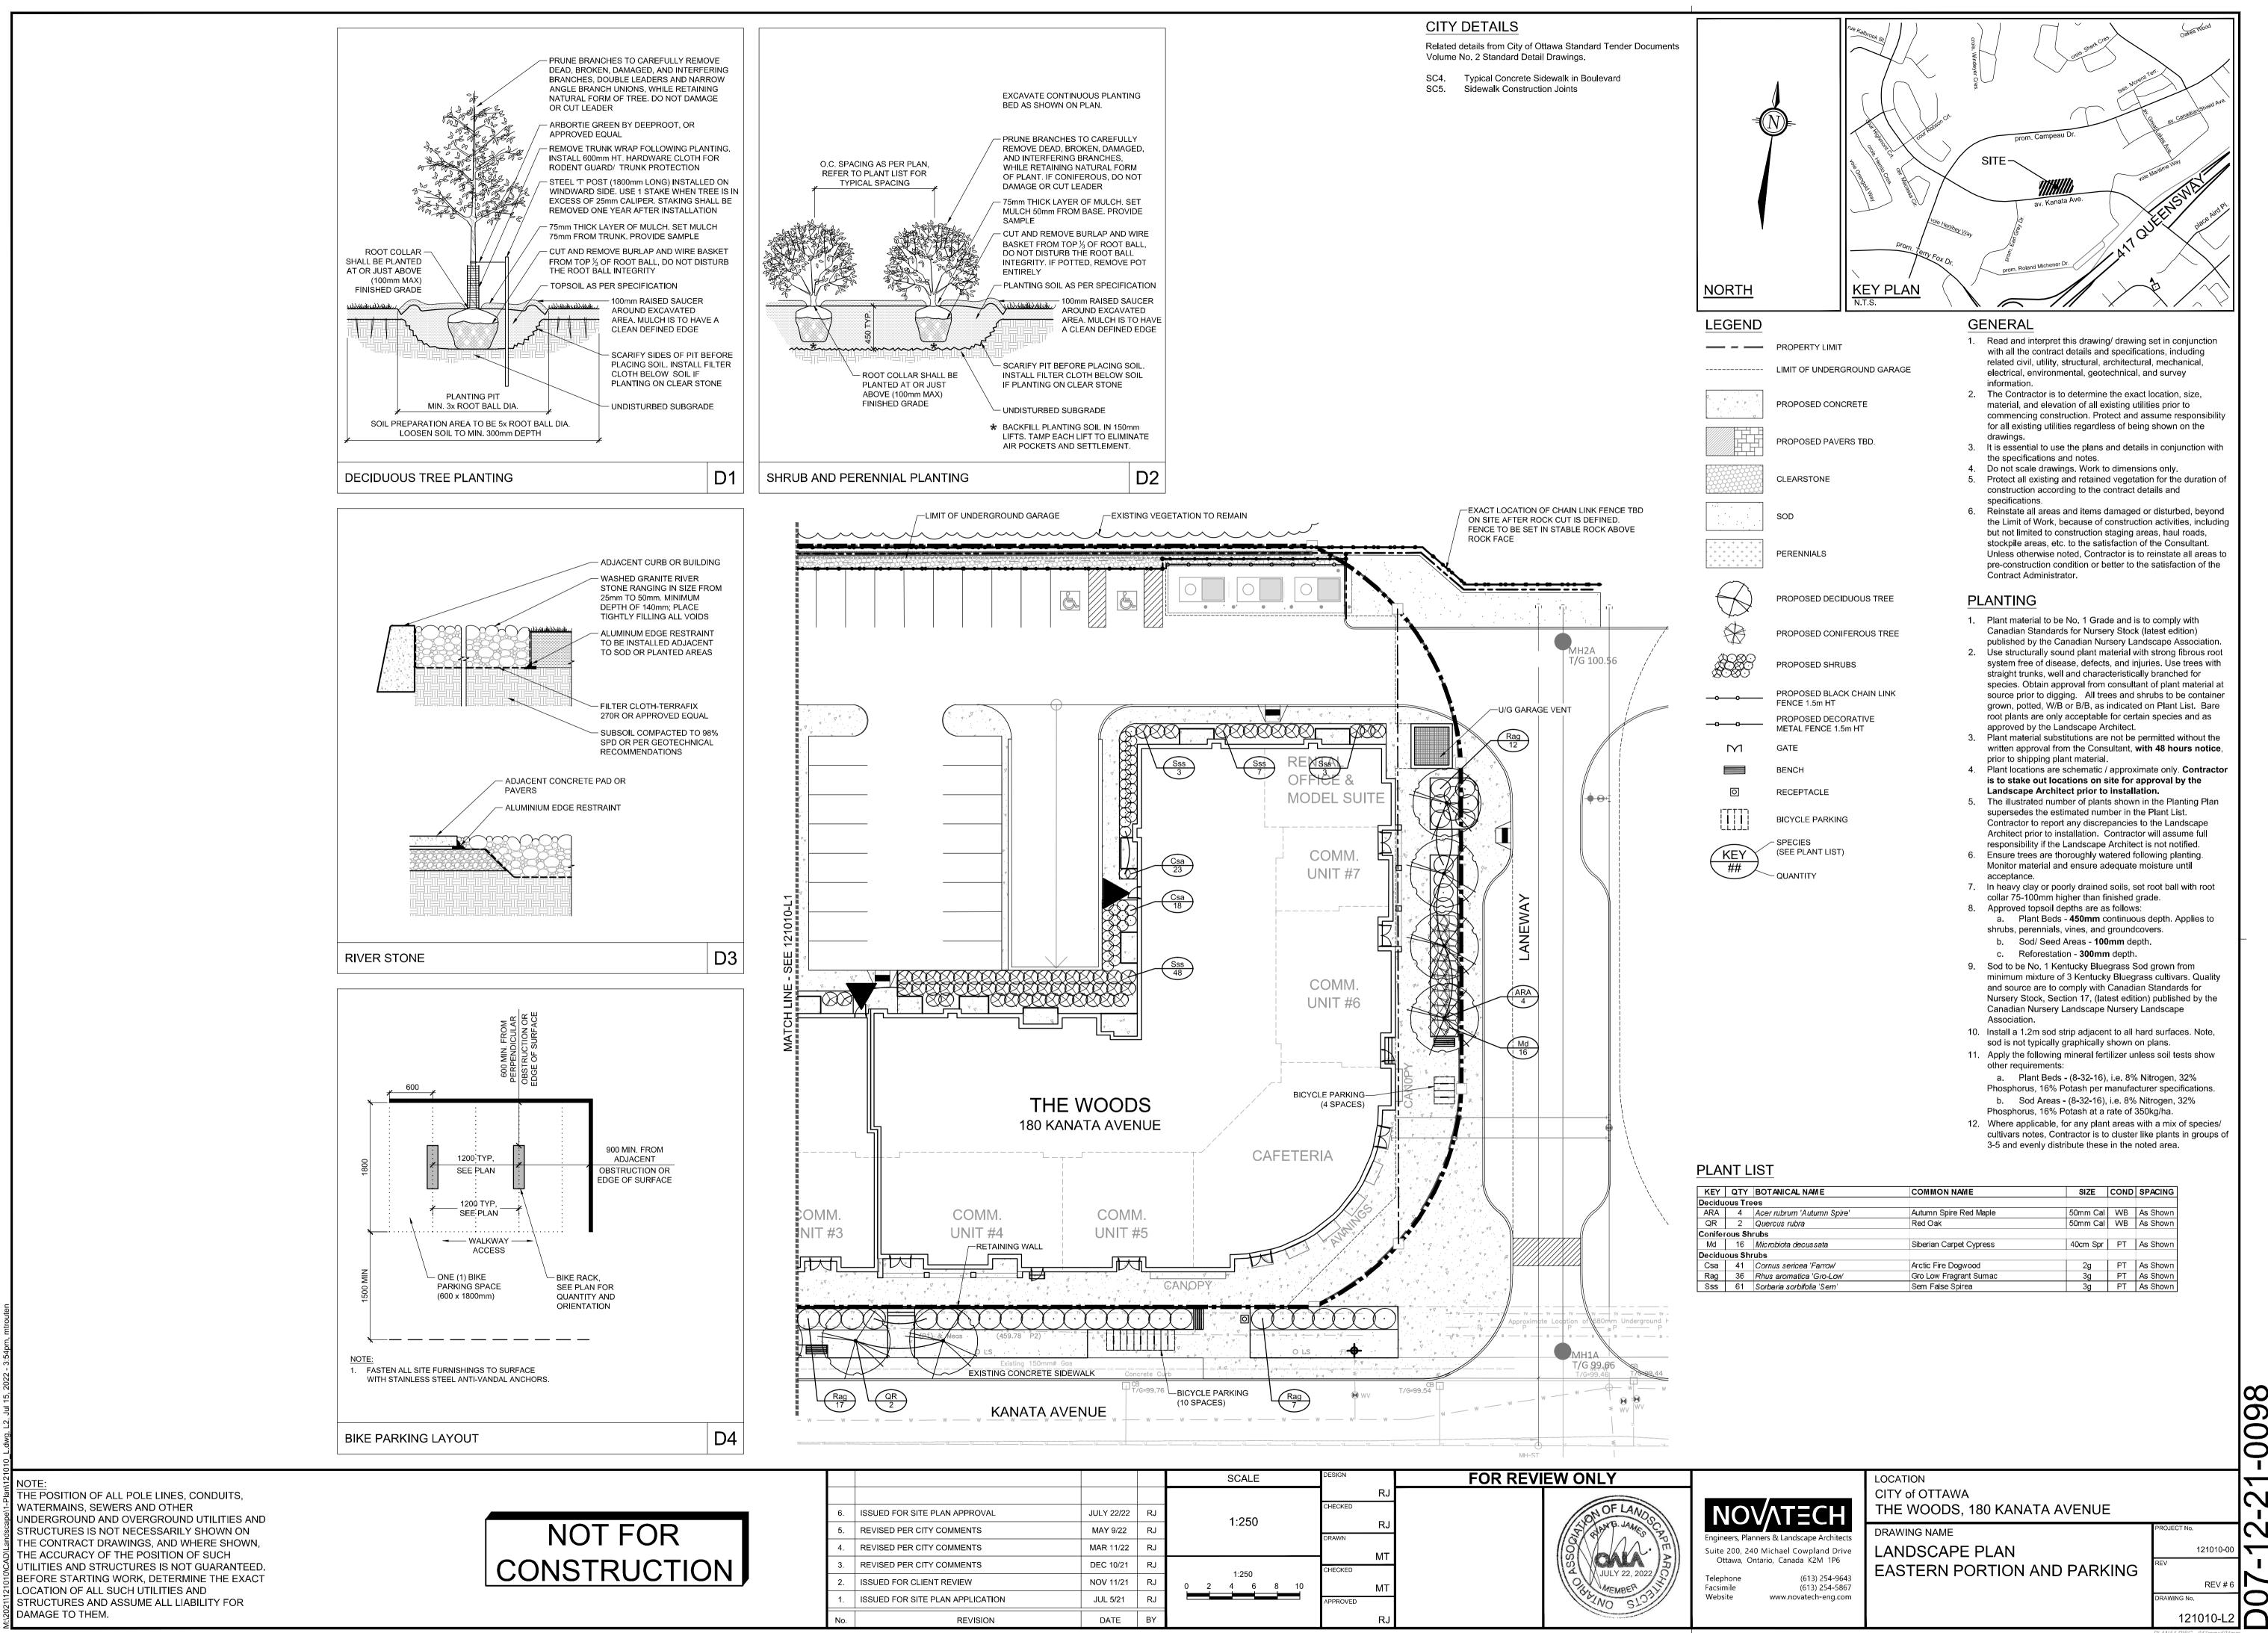

#00000

KEY	QTY	BOTANICAL NAME	COMMON NAME	SIZE	COND	SPACING
Decidu	ous Tre	es				
ARA	4	Acer rubrum 'Autumn Spire'	Autumn Spire Red Maple	50mm Cal	WB	As Shown
QR	2	Quercus rubra	Red Oak	50mm Cal	WB	As Shown
Conifer	ous Sh	rubs				
Md	16	Microbiota decussata	Siberian Carpet Cypress	40cm Spr	PT	As Shown
Decidu	ous Sh	rubs				
Csa	41	Cornus sericea 'Farrow'	Arctic Fire Dogwood	2g	PT	As Shown
Rag	36	Rhus aromatica 'Gro-Low'	Gro Low Fragrant Sumac	- 3g	PT	As Shown
Sss	61	Sorbaria sorbifolia 'Sem'	Sem False Spirea	3g	PT	As Shown