




Copyright Reserved
The Contractor shall verify and be responsible for all dimensions. DO NOT scale the drawing - any errors or omissions shall be reported to Stantec without delay.
The Copyrights to all designs and drawings are the property of Stantec. Reproduction or use for any purpose other than that authorized by Stantec is forbidden.



Legend

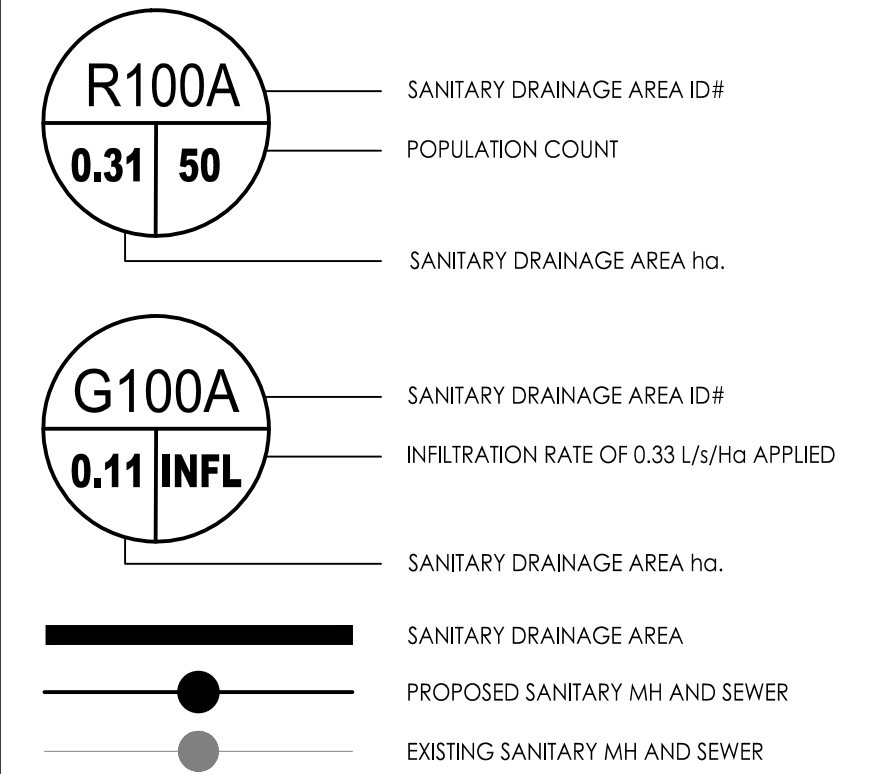

Notes

SANITARY STATS	
BUILDING ROOM MIX	
25 - 1 BEDROOM UNITS @ 1.4 PPU = 35 PEOPLE	
46 - 2 BEDROOM UNITS @ 2.1 PPU = 97 PEOPLE	
TOTAL POPULATION = 132	
TOTAL COMMERCIAL SPACE = 74m ² (0.0074ha) @ 28,000 L/ha/day	

Revision	By	Appd.	YY.MM.DD
2	MJS	NC	22.08.03
1	MJS	DT	22.07.11
0	MJS	DT	22.03.28

File Name:	MJS	PM	MJS	22.02.14
160401727 DB.dwg	Dwn.	Chkd.	Dagn.	YY.MM.DD

Permit-Seal

Client/Project
BAYVIEW STITTSVILLE INC.

THE LANDING ON MAIN
1364-1370 STITTSVILLE MAIN STREET
STITTSVILLE, ON, CANADA

Title
SANITARY DRAINAGE PLAN

Project No.	Scale	0	2.5	7.5	12.5m
160401727	1:250				

Drawing No.	Sheet	Revision
SA-1	8 of 8	2

