


(WALLS 1 TO 4: REFER TO STRUCTURAL SK-1) (WALLS 5 TO 9: REFER TO STRUCTURAL SK-2)



PLAN #18361

KEY PLAN

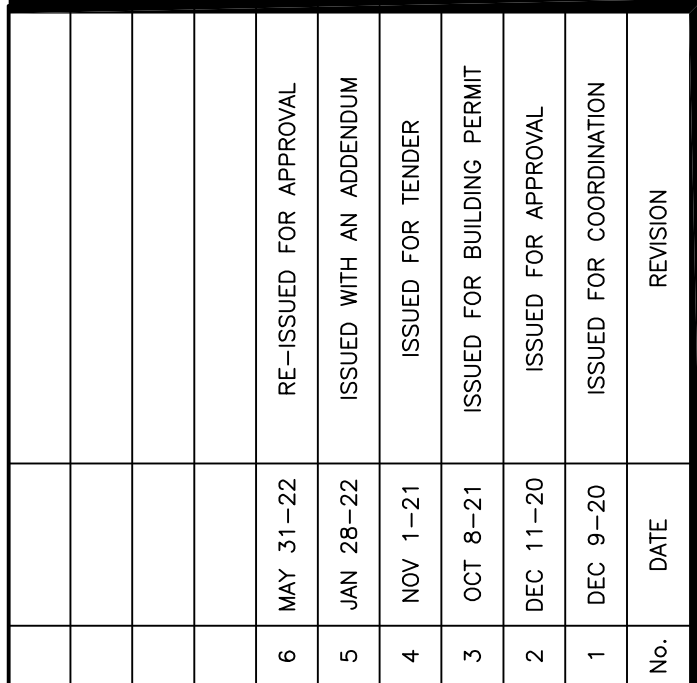

D. B. GRAY ENGINEERING INC.
Stormwater Management - Grading & Drainage - Sewers & Sanitary Sewers - Watermain
700 Long Point Circle
Ottawa, Ontario
613-425-8044
d.gray@dbgrayengineering.com

Drawing Title

Drawing No. C-3 of 8