



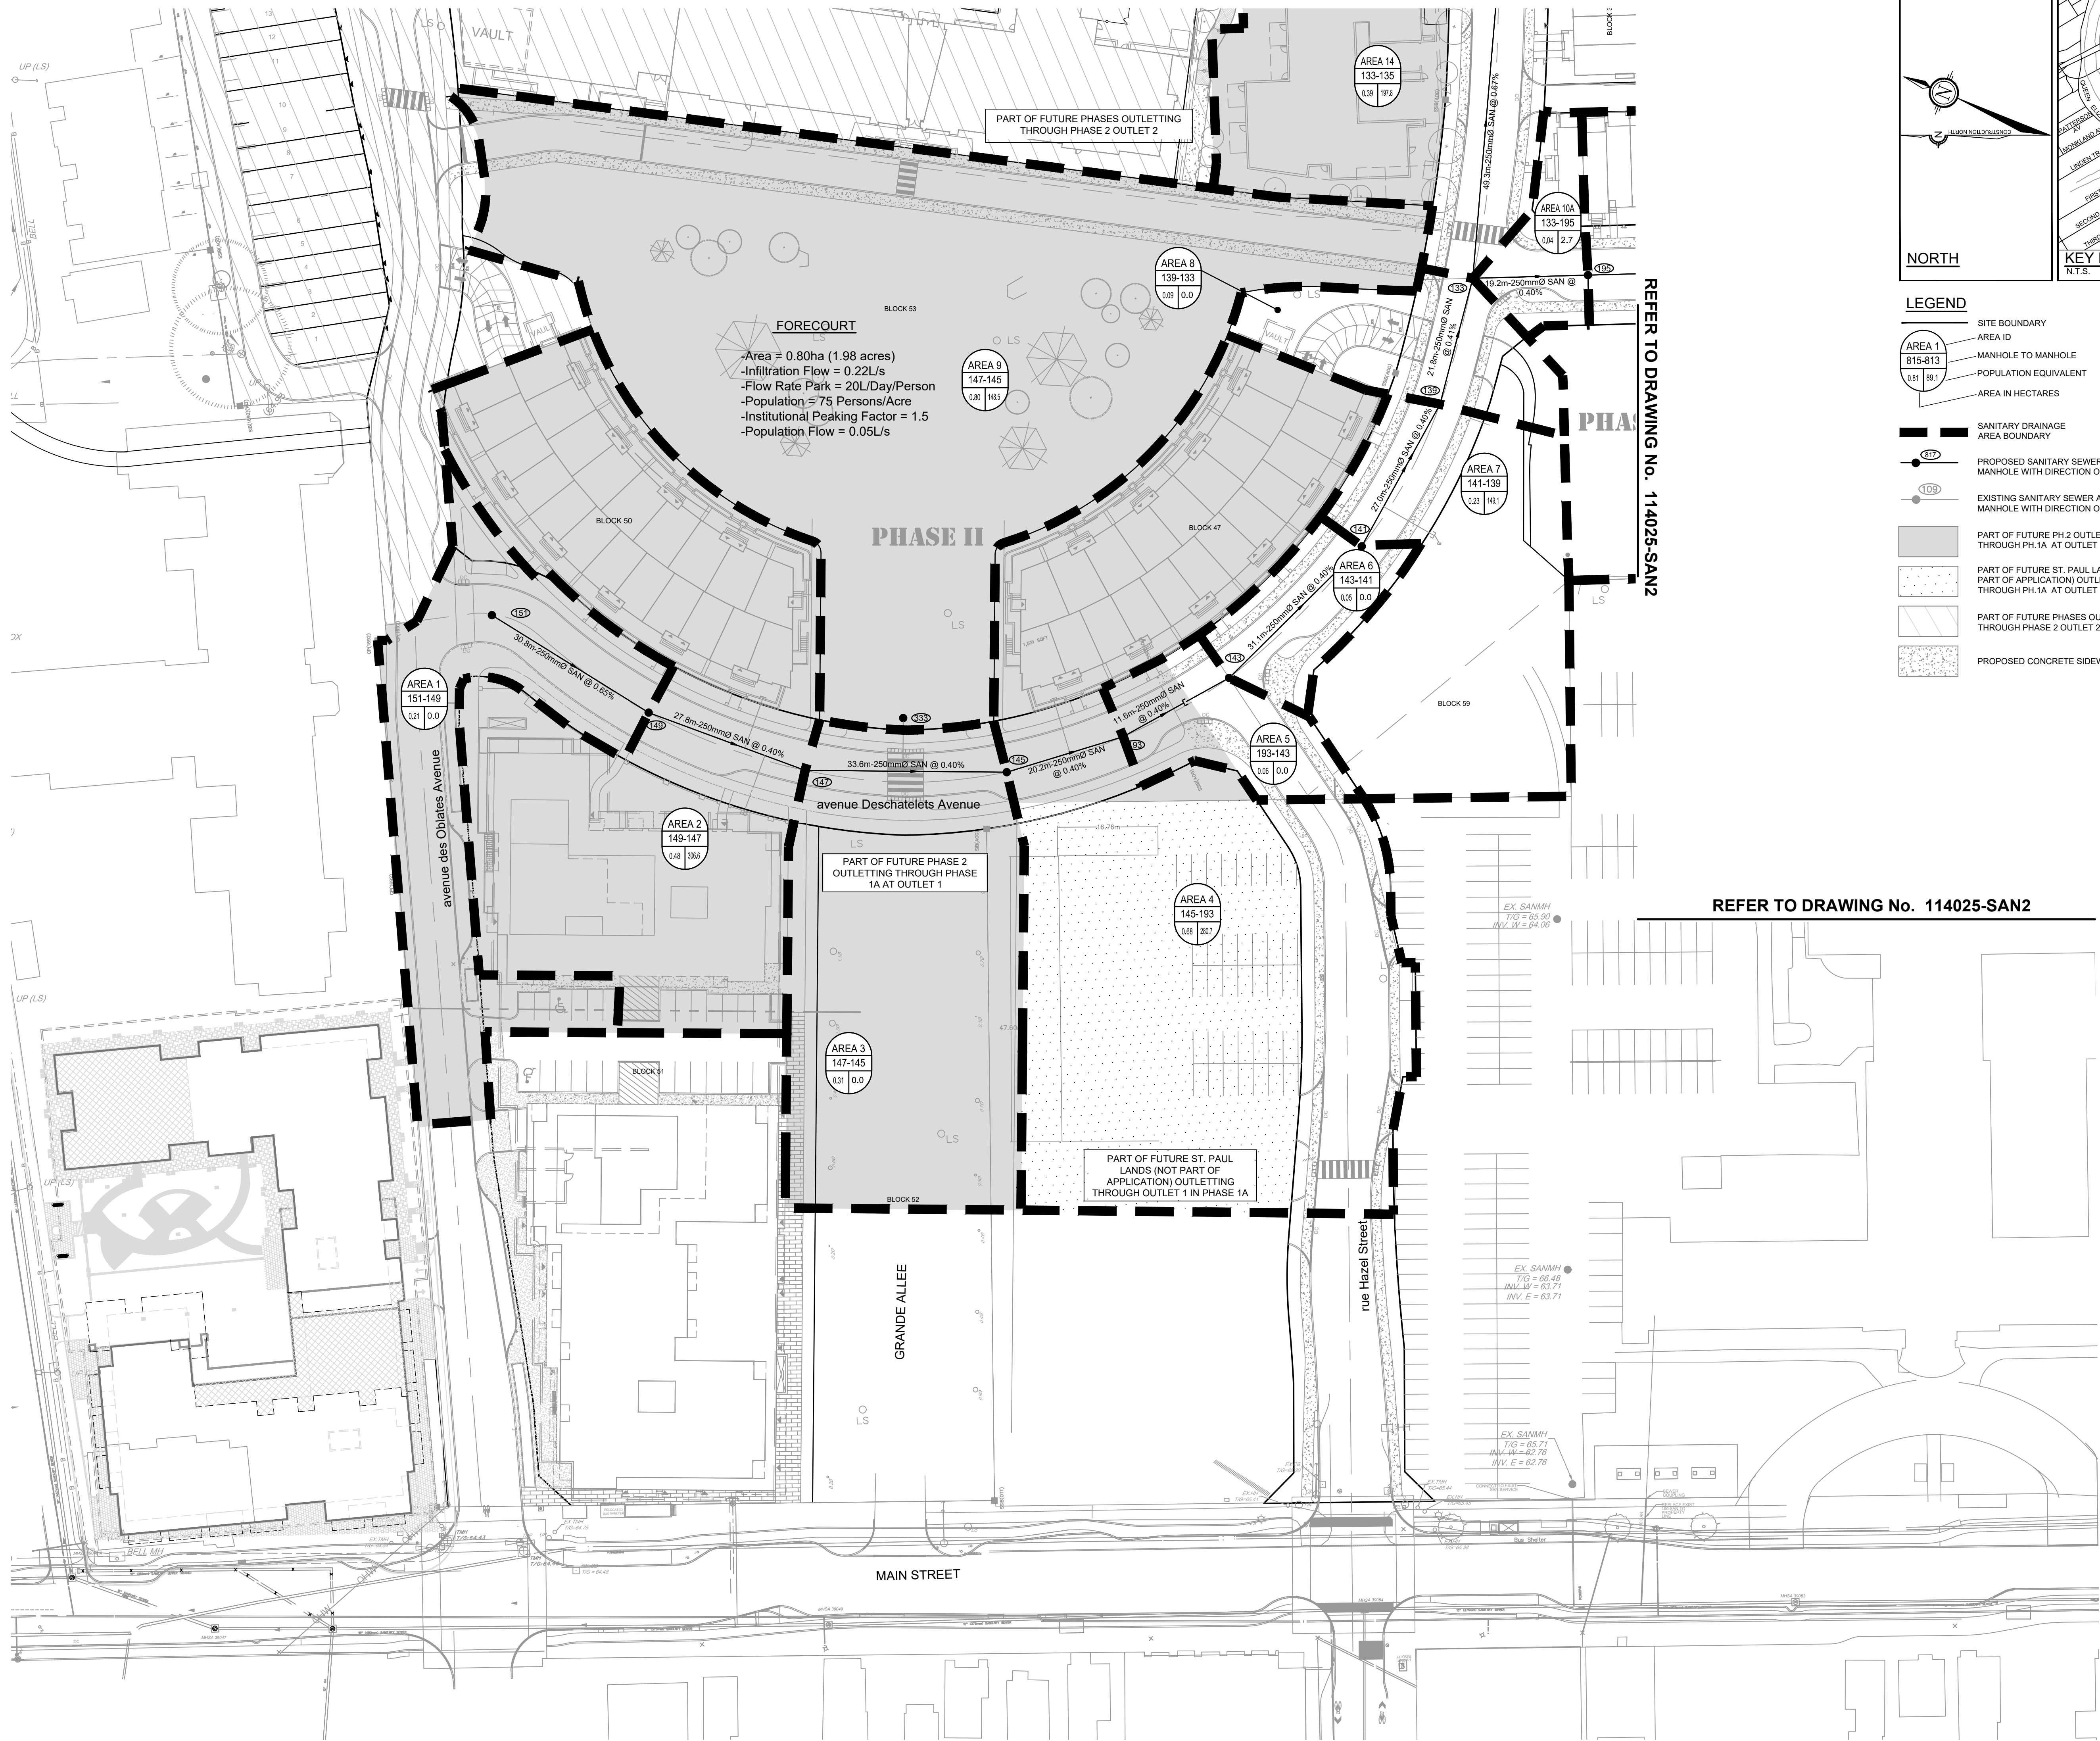

REFER TO DRAWING No. 114025-SAN2

REFER TO DRAWING No. 114025-SAN2

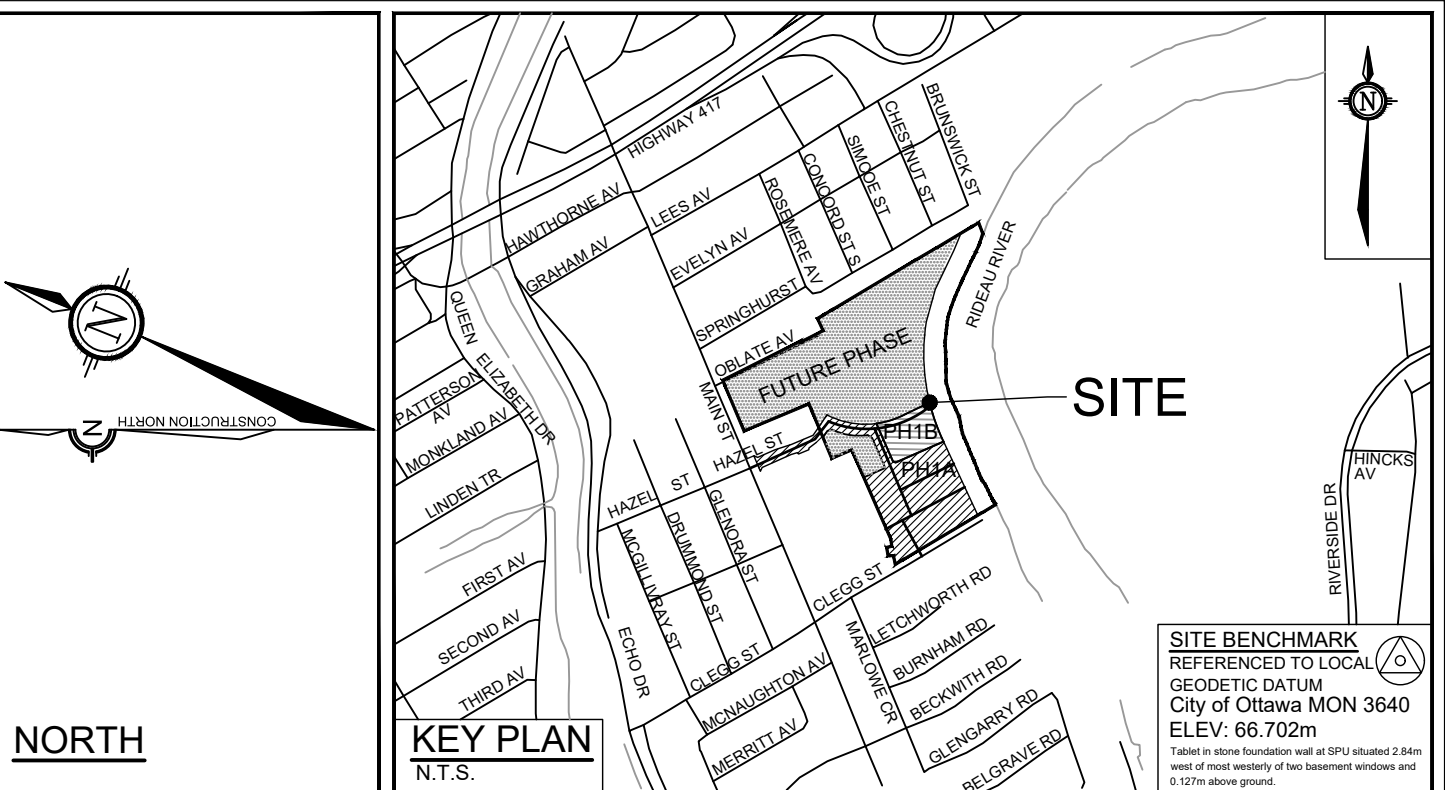

- LEGEND**
- SITE BOUNDARY
 - AREA ID
 - MANHOLE TO MANHOLE
 - POPULATION EQUIVALENT
 - AREA IN HECTARES
 - SANITARY DRAINAGE AREA BOUNDARY
 - PROPOSED SANITARY SEWER AND MANHOLE WITH DIRECTION OF FLOW
 - EXISTING SANITARY SEWER AND MANHOLE WITH DIRECTION OF FLOW
 - PART OF FUTURE PH 2 OUTLETTING THROUGH PH 1A AT OUTLET 1
 - PART OF FUTURE ST. PAUL LANDS (NOT PART OF APPLICATION) OUTLETTING THROUGH PH 1A AT OUTLET 1
 - PART OF FUTURE PHASES OUTLETTING THROUGH PHASE 2 OUTLET 2
 - PROPOSED CONCRETE SIDEWALK

NOTE:
THE POSITION OF ALL POLE LINES, CONDUITS, WATERMANS, SEWERS AND OTHER UNDERGROUND AND OVERGROUND UTILITIES AND STRUCTURES IS NOT NECESSARILY SHOWN ON THE CONTRACT DRAWINGS, AND WHERE SHOWN, THE ACCURACY OF THE POSITION OF SUCH UTILITIES AND STRUCTURES IS NOT GUARANTEED. BEFORE STARTING WORK, DETERMINE THE EXACT LOCATION OF ALL SUCH UTILITIES AND STRUCTURES AND ASSUME ALL LIABILITY FOR DAMAGE TO THEM.

No.	REVISION	DATE	BY
7.	REVISED AS PER CITY OF OTTAWA COMMENTS	AUG 19/22	SAZ
6.	REVISED AS PER CITY OF OTTAWA COMMENTS	JUN 3/22	SAZ
5.	ISSUED FOR CONSTRUCTION	JULY 7/16	JAG
4.	REVISED AS PER CITY COMMENTS & ISSUED FOR E.C.A.	MAY 24/16	JAG
3.	ISSUED FOR TENDER	APR 20/16	JAG
2.	REVISED AS PER CITY COMMENTS	APR 13/16	JAG
1.	ISSUED FOR CITY OF OTTAWA REVIEW	DEC 18/15	JAG

SCALE
1:500
0 5 10 15 20

DESIGN
SAZ
CHECKED
DRAWN
CHECKED
APPROVED

FOR REVIEW ONLY



NOVATECH
Engineers, Planners & Landscape Architects
Suite 200, 240 Michael Cowpland Drive
Ottawa, Ontario, Canada K2M 1P6
Telephone (613) 254-9643
Facsimile (613) 254-5867
Website www.novatech-eng.com

CITY OF OTTAWA
GREYSTONE VILLAGE
175 MAIN STREET

DRAWING NAME
**SANITARY DRAINAGE AREAS PLAN
PHASE 1A AND 1B**

PROJECT No.
114025-00
REV
REV # 7
DRAWING No.
114025-SAN1

