
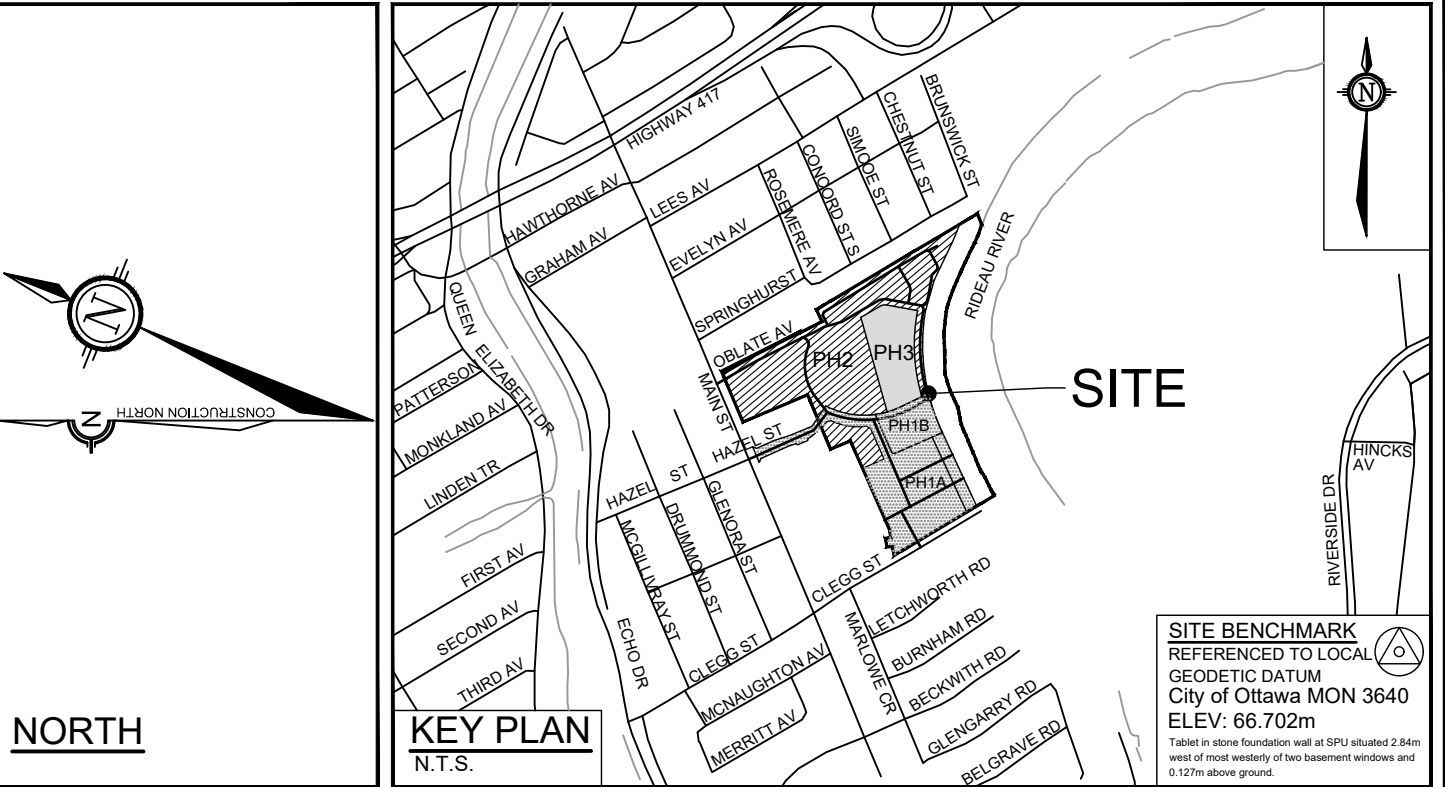


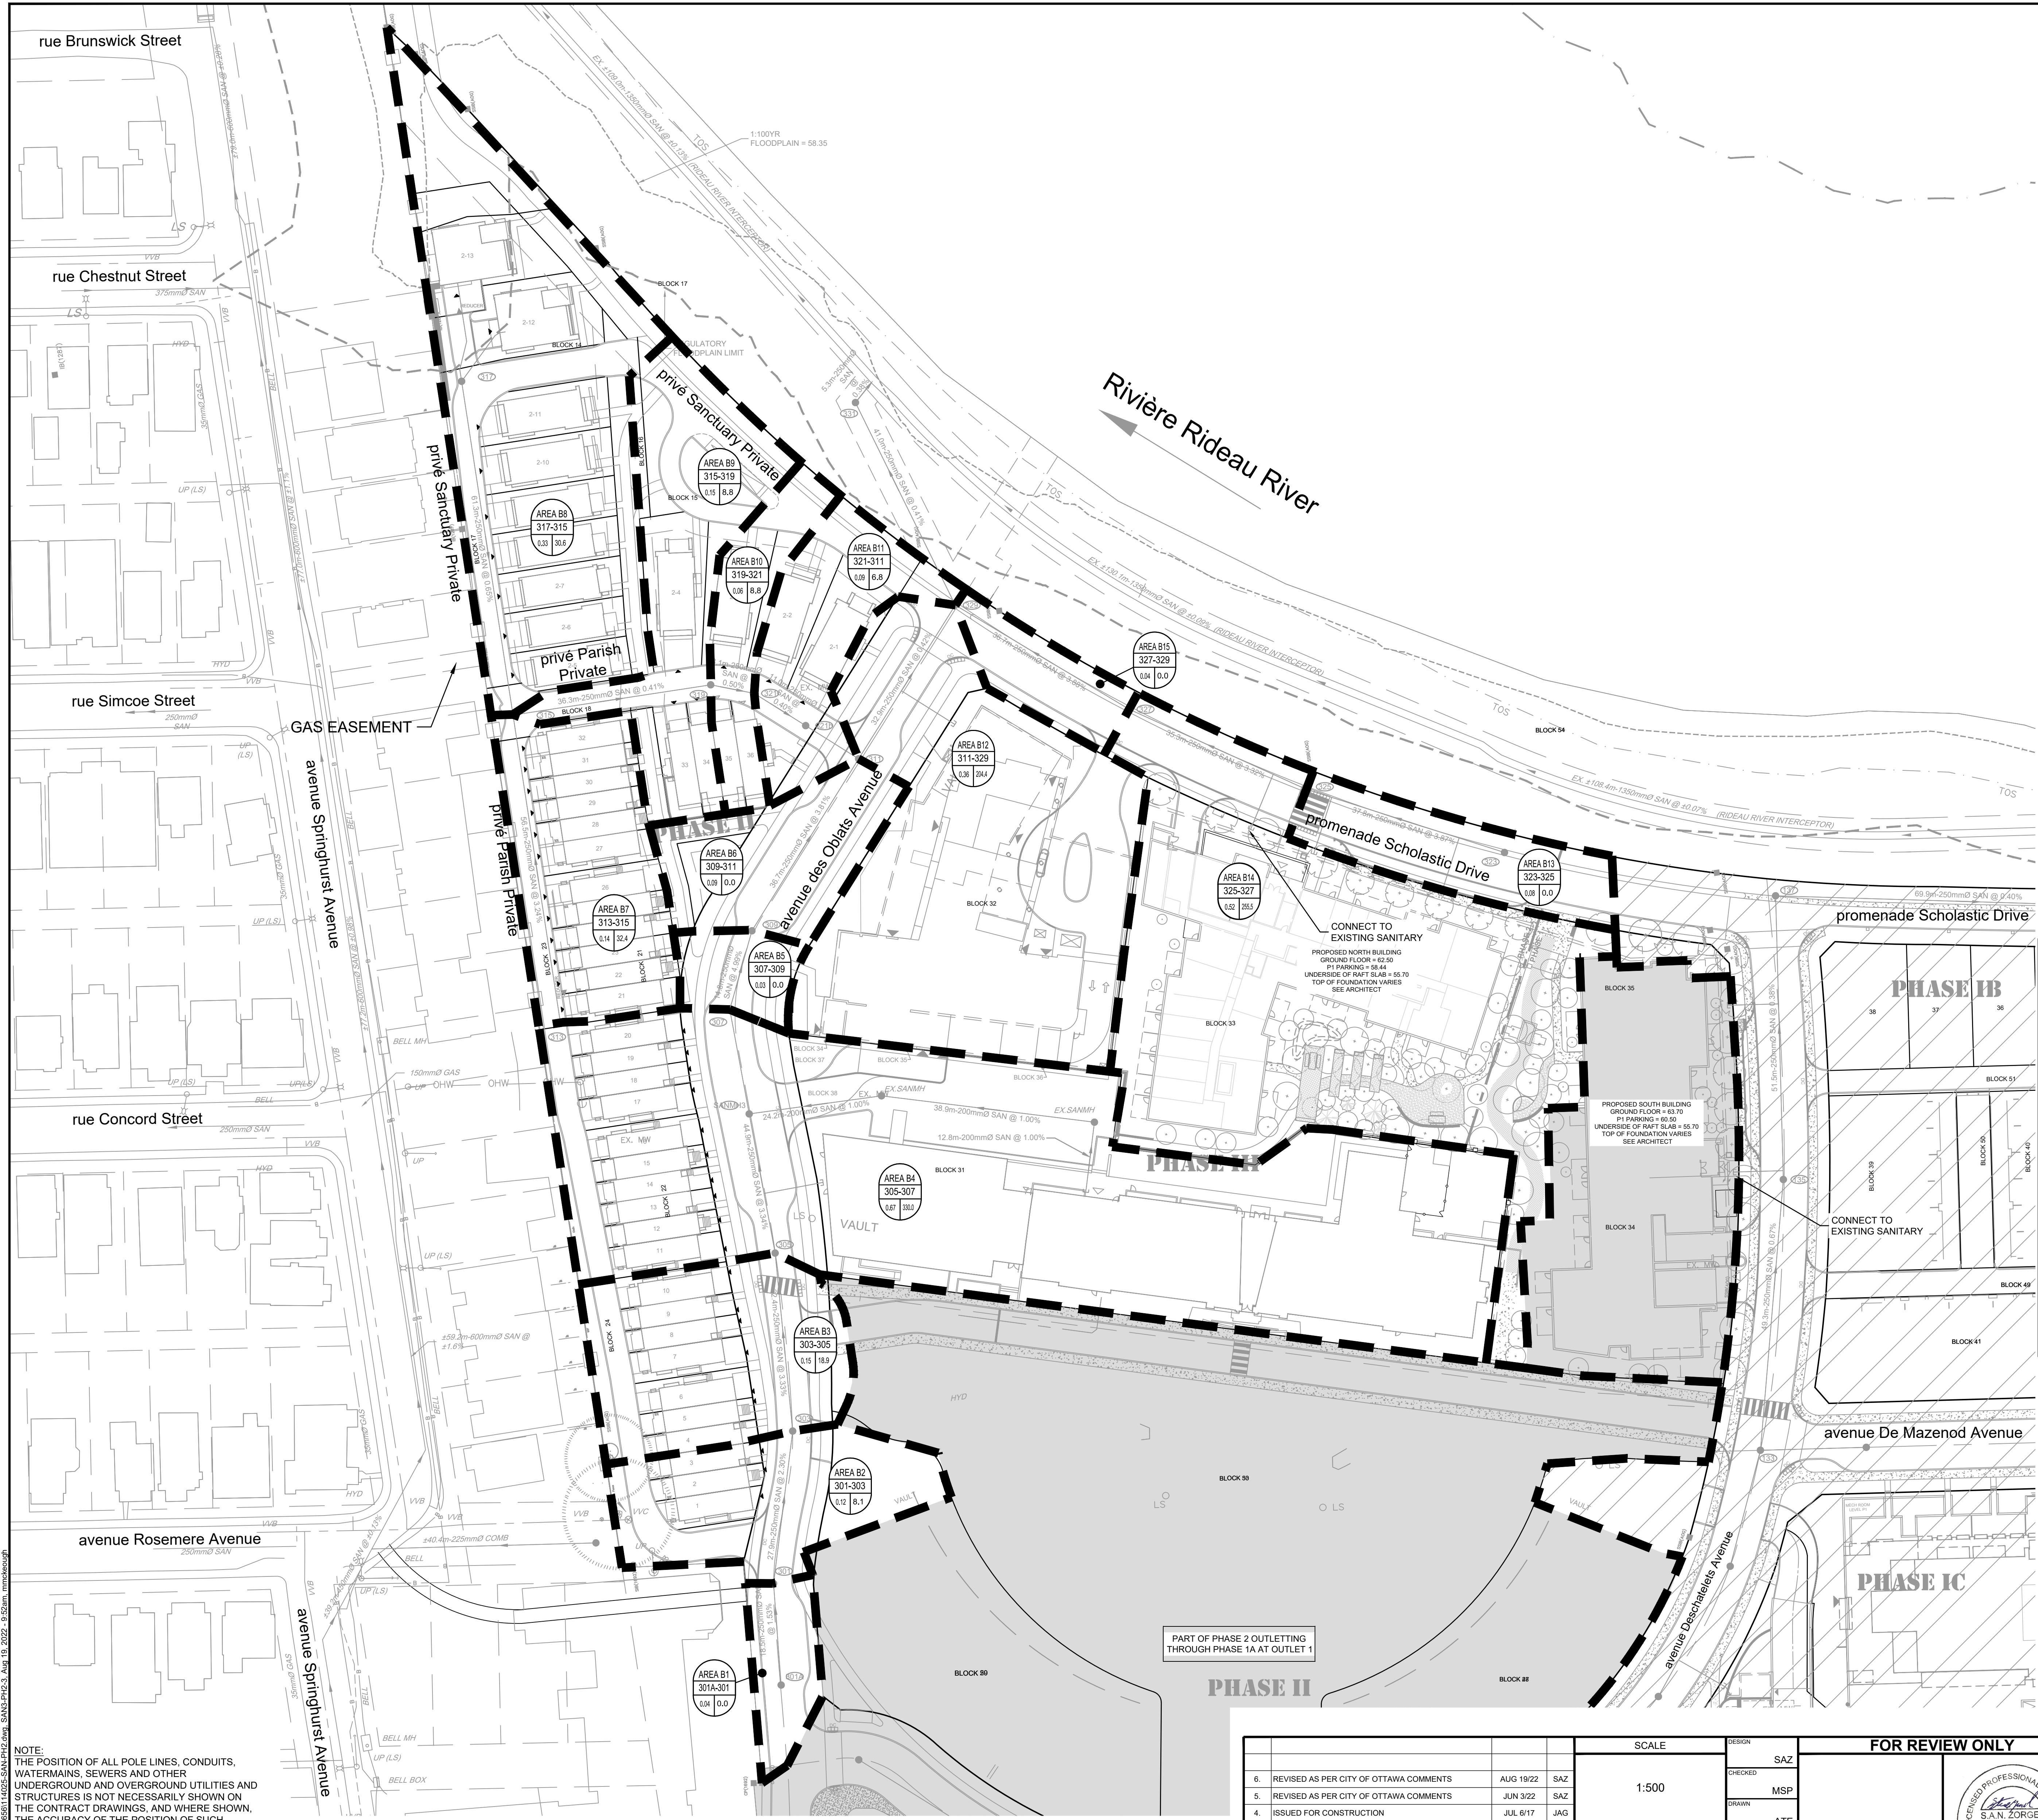

- LEGEND**
- SITE BOUNDARY
  - SANITARY DRAINAGE AREA BOUNDARY
  - AREA ID
  - MANHOLE TO MANHOLE
  - POPULATION EQUIVALENT
  - AREA IN HECTARES
  - SANITARY DRAINAGE AREA BOUNDARY
  - PROPOSED SANITARY SEWER AND MANHOLE
  - POPOSED SANITARY SEWER WITH DIRECTION OF FLOW
  - EXISTING SANITARY SEWER AND MANHOLE
  - EXISTING SANITARY SEWER WITH DIRECTION OF FLOW
  - PART OF PH.2 OUTLETTING THROUGH PH.1A AT OUTLET 1
  - PHASE 1A AND 1B OUTLETTING THOUGH PH.1A AT OUTLET 1
  - PROPOSED CONCRETE SIDEWALK

REFER TO DRAWING No. 114025-SAN2

REFER TO 114025-SAN1 & SAN2 FOR ADDITIONAL DRAINAGE DETAILS OUTLETING TO PHASE 1A OUTLET 1

REFER TO DRAWING No. 114025-SAN1

| |
|---|
| |
|---|

NOTE:  
THE POSITION OF ALL POLE LINES, CONDUITS, WATERMANS, SEWERS AND OTHER UNDERGROUND AND OVERGROUND UTILITIES AND STRUCTURES IS NOT NECESSARILY SHOWN ON THE CONTRACT DRAWINGS, AND WHERE SHOWN, THE ACCURACY OF THE POSITION OF SUCH UTILITIES AND STRUCTURES IS NOT GUARANTEED. BEFORE STARTING WORK, DETERMINE THE EXACT LOCATION OF ALL SUCH UTILITIES AND STRUCTURES AND ASSUME ALL LIABILITY FOR DAMAGE TO THEM.

**NOVATECH**  
Engineers, Planners & Landscape Architects  
Suite 200, 240 Michael Cowpland Drive  
Ottawa, Ontario, Canada K2M 1P6  
Telephone (613) 254-9643  
Facsimile (613) 254-5867  
Website www.novatech-eng.com

CITY OF OTTAWA  
GREYSTONE VILLAGE  
175 MAIN STREET  
DRAWING NAME  
SANITARY DRAINAGE AREAS PLAN  
PHASE 2 AND 3  
(OUTLETTING THROUGH SANITARY OUTLET 2)

PROJECT No. 114025-00  
REV # 6  
DRAWING No. 114025-SAN1-B

D07-16-15-0001 PHASE 2 AND 3