

LEVEL	UNIT	SQ FT			SQ M			TYPE				TOTAL UNITS BY LEVEL	
		G.B.A	G.F.A		G.F.A FT/LEVEL	G.B.A	G.F.A	G.F.A FT/LEVEL	1 BEDROOM	STUDIO BF	2 BEDROOM	2 BEDROOM BF	
MECHANICAL LEVEL	MECH.	376	0		0	35	0	0					
BASEMENT	1	4964	547		3626	461	51	300			1		7
	2		544				51				1		
	3		344				32			1			
	4		682				63					1	
	5		562				52				1		
	6		554				51				1		
	7		393				37		1				
MAIN LEVEL	101	5375	569		3371	499	53	313			1		6
	102		563				52				1		
	103		351				33			1			
	104		699				65					1	
	105		615				57				1		
	106		574				53				1		
2	201	5419	569		4388	503	53	408			1		8
	202		563				52				1		
	203		351				33			1			
	204		699				65					1	
	205		614				57				1		
	206		561				52				1		
	207		632				59				1		
	208		399				37		1				
3	301	5419	569		4388	503	53	408			1		8
	302		563				52				1		
	303		351				33			1			
	304		699				65					1	
	305		614				57				1		
	306		561				52				1		
	307		632				59				1		
	308		399				37		1				
TOTAL		21 553	15 773		15 773	2 002	1 465	1 429	3		18	4	29

**ALL CONTRACTORS TO VERIFY ALL DIMENSIONS
ON SITE AND TO REPORT ALL ERRORS AND/OR
OMISSIONS TO THE ARCHITECT.**

ALL CONTRACTORS MUST COMPLY WITH ALL CODES AND BYLAWS AND OTHER AUTHORITIES HAVING JURISDICTION OVER THE WORK.

DO NOT SCALE D

DO NOT SCALE DRAWINGS.


**THIS DRAWING MAY NOT BE USED FOR
CONSTRUCTION UNTIL SIGNED BY THE
ARCHITECT.**

ARCHITECT.
COPYRIGHT RESERVED

COPYRIGHT RESERVED.



 ZONING PL
N.T.S.

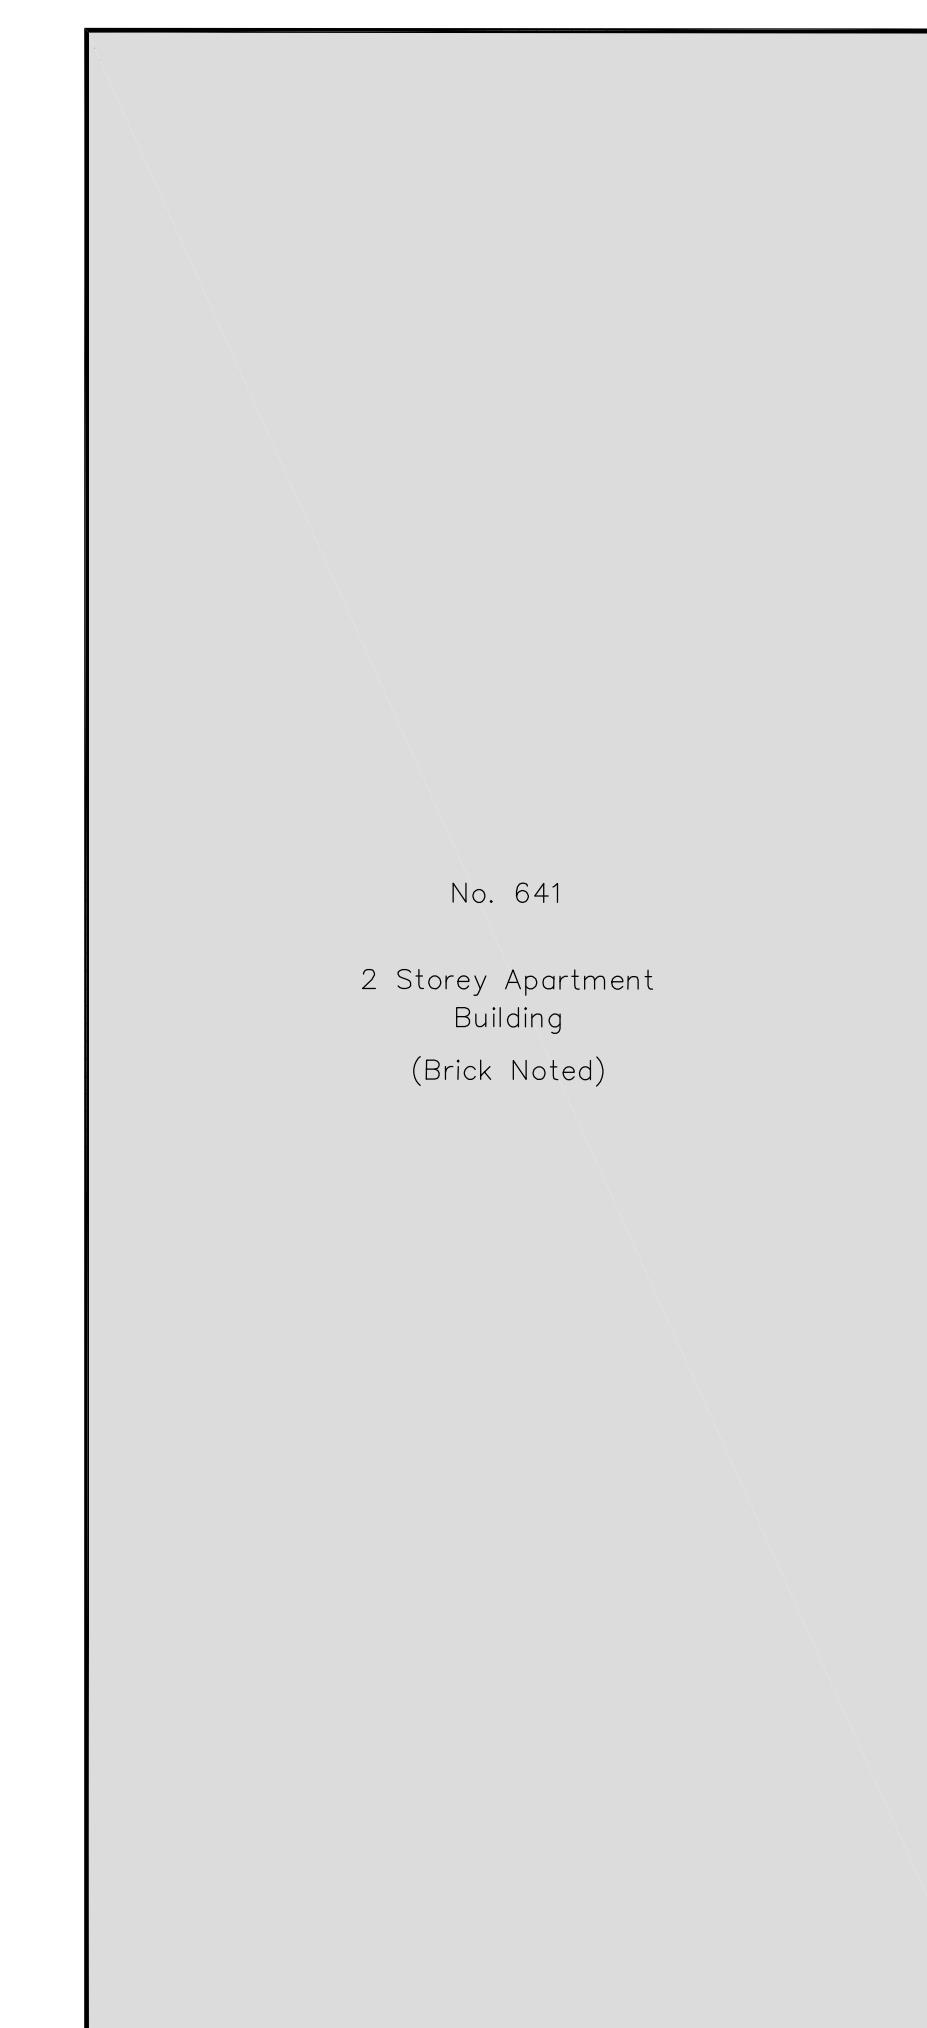

2 Storey Apartment Building (Brick Note)

JAWAN PROPERTIES INC.

200 SKIPPER DRIVE, MANOTICK
ON K4M 0M5

CONSULTANTS:
STRUCTURAL —
MECHANICAL —
CIVIL —
ELECTRICAL —
LANDSCAPING —

PROJECT

**637 CUMMINGS AVE.
OTTAWA**

For more information about the study, please contact the study team at 1-800-258-4929 or visit www.cancer.gov.

DRAWING:

ISSN 0022-2833 • 22333

SCALE	DRAWING NO.
-------	-------------

$\mathcal{R} \Delta W \rightarrow \mathbb{X}$