


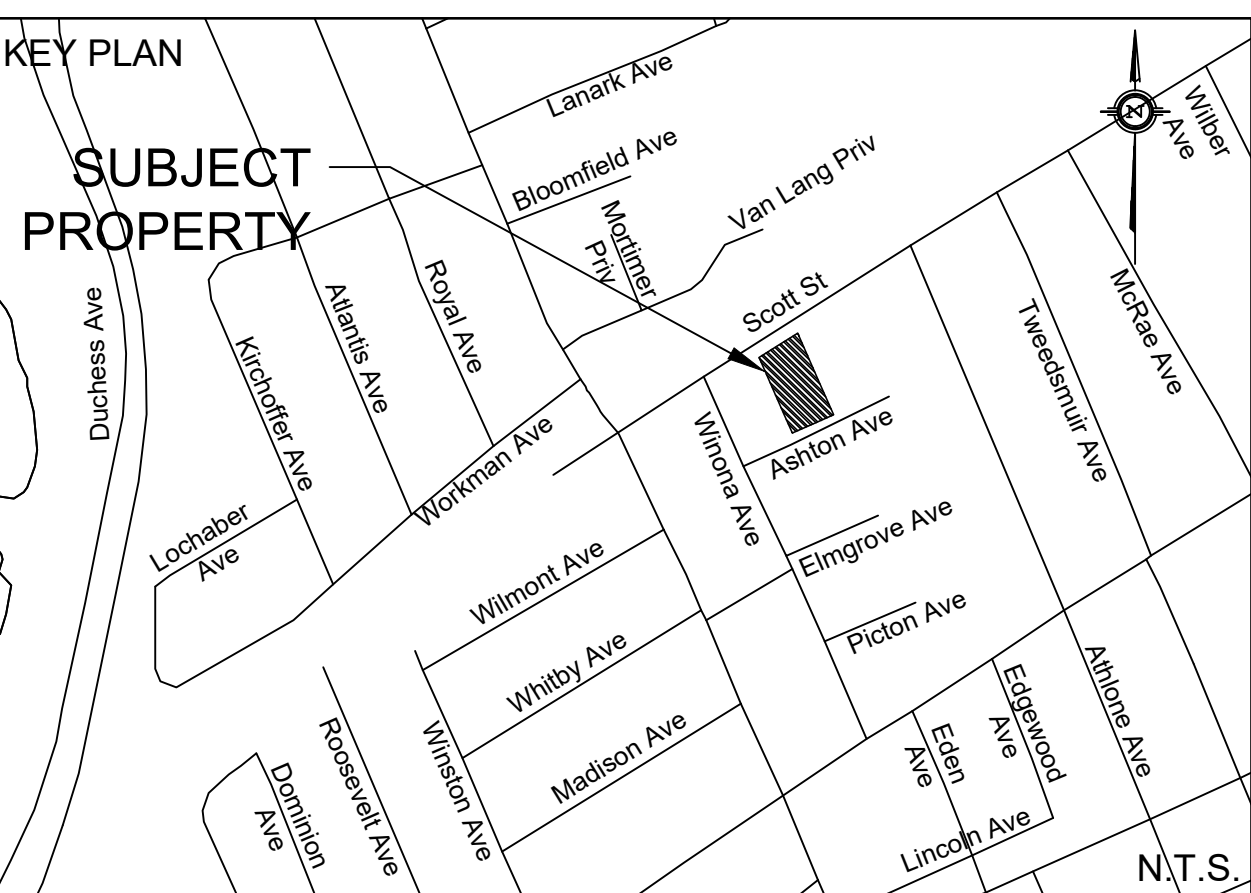

	PROPERTY LINE		PROPOSED HEAVY DUTY ASPHALT
	PROPOSED SWALE		PROPOSED STORM MANHOLE
	PROPOSED PERFORATED SUBDRAIN		PROPOSED SANITARY MANHOLE
	EXISTING SPOT ELEVATION		PROPOSED CATCH BASIN
	PROPOSED SPOT ELEVATION		PROPOSED CB "T"
	PROPOSED TOP OF CURB ELEVATION		PROPOSED FIRE HYDRANT
	PROPOSED BOTTOM OF WALL ELEVATION		EMERGENCY FLOW ROUTE
	PROPOSED TOP OF WALL ELEVATION		SURFACE PONDING AREA
	PROPOSED TOP OF LID ELEVATION		MAX PONDING INTERMEDIATE PONDING
	EXISTING GRADE AND DIRECTION		
	PROPOSED GRADE AND DIRECTION		
	PROPOSED 3:1 TERRACING		
	PROPOSED/EXISTING SPOT ELEVATION		

5	A.S.	22.08.23	REVISED PER CITY COMMENTS
4	A.S.	22.07.18	REVISED PER CITY COMMENTS
3	A.S.	22.07.07	REVISED PER CITY COMMENTS
2	A.D.F.	21.09.29	ISSUED FOR UDRP SUBMISSION
1	A.D.F.	21.04.05	1ST SUBMISSION
No.	BY	YY.MM.DD	DESCRIPTION



© DSEL

88 SPADINA AVENUE
Tel. (613) 255-5065



z:\projects\19-1142_surface_2050-scott\b_design\b2_drawings\b2-2_main (dse1)\spa_sub1\cad\2022-08-23_1142_spa.dwg