


CALIPER B AND B TREES or RELOCATE FROM SITE					
Code	Qty.	Botanical Name	Common Name	Size	Condition
AR	1	Acer rubrum	Red Maple	70mm cal	B + B specimen
AS	2	Acer saccharum	Sugar Maple	70mm cal	B + B specimen
C2	2	Carpinus caroliniana	Hornbeam Bluebeech	60mm cal	B + B specimen

POTTED SHRUBS And/Or Salvage and Relocate From Site

Code	Qty.	Botanical Name	Common Name	Size	Condition
HK	200	Hypericum kalimianum	St. John's Wort	30cm Ht.	Pot
SA	30	Spiraea alba	Meadowsweet	50cm Ht.	Pot

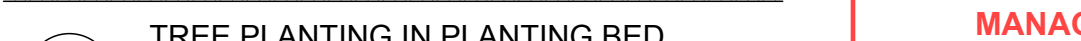

LILY XU, MCIP, RPP
MANAGER, DEVELOPMENT REVIEW SOUTH
PLANNING, INFRASTRUCTURE & ECONOMIC
DEVELOPMENT DEPARTMENT, CITY OF OTTAWA

