
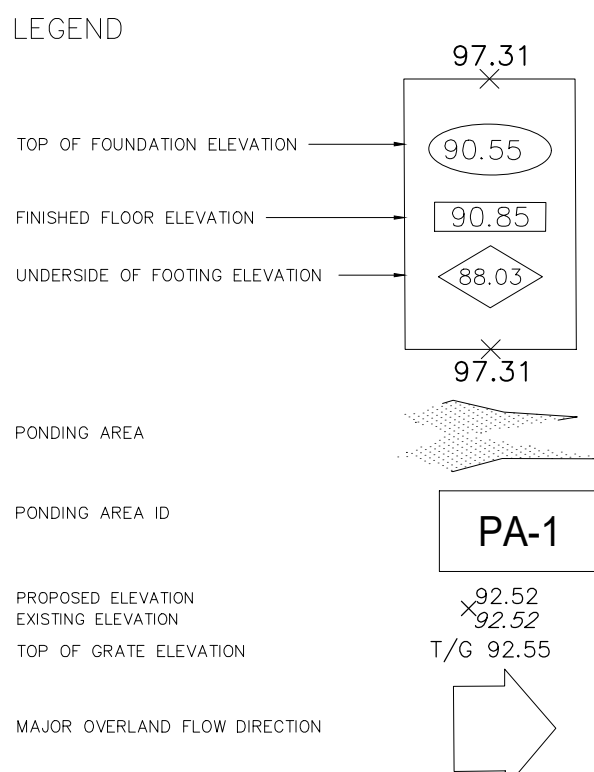
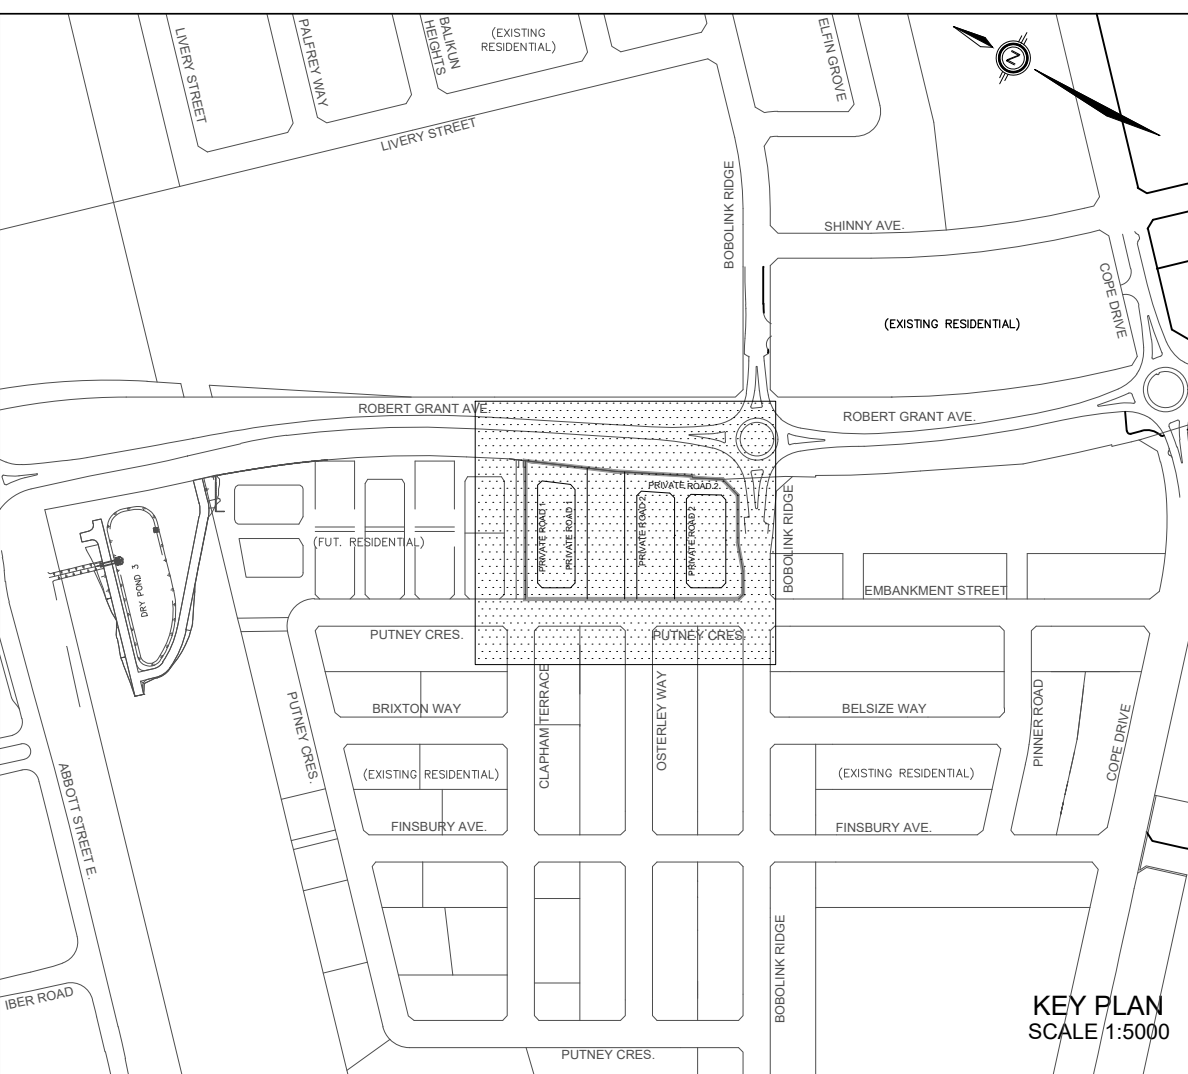


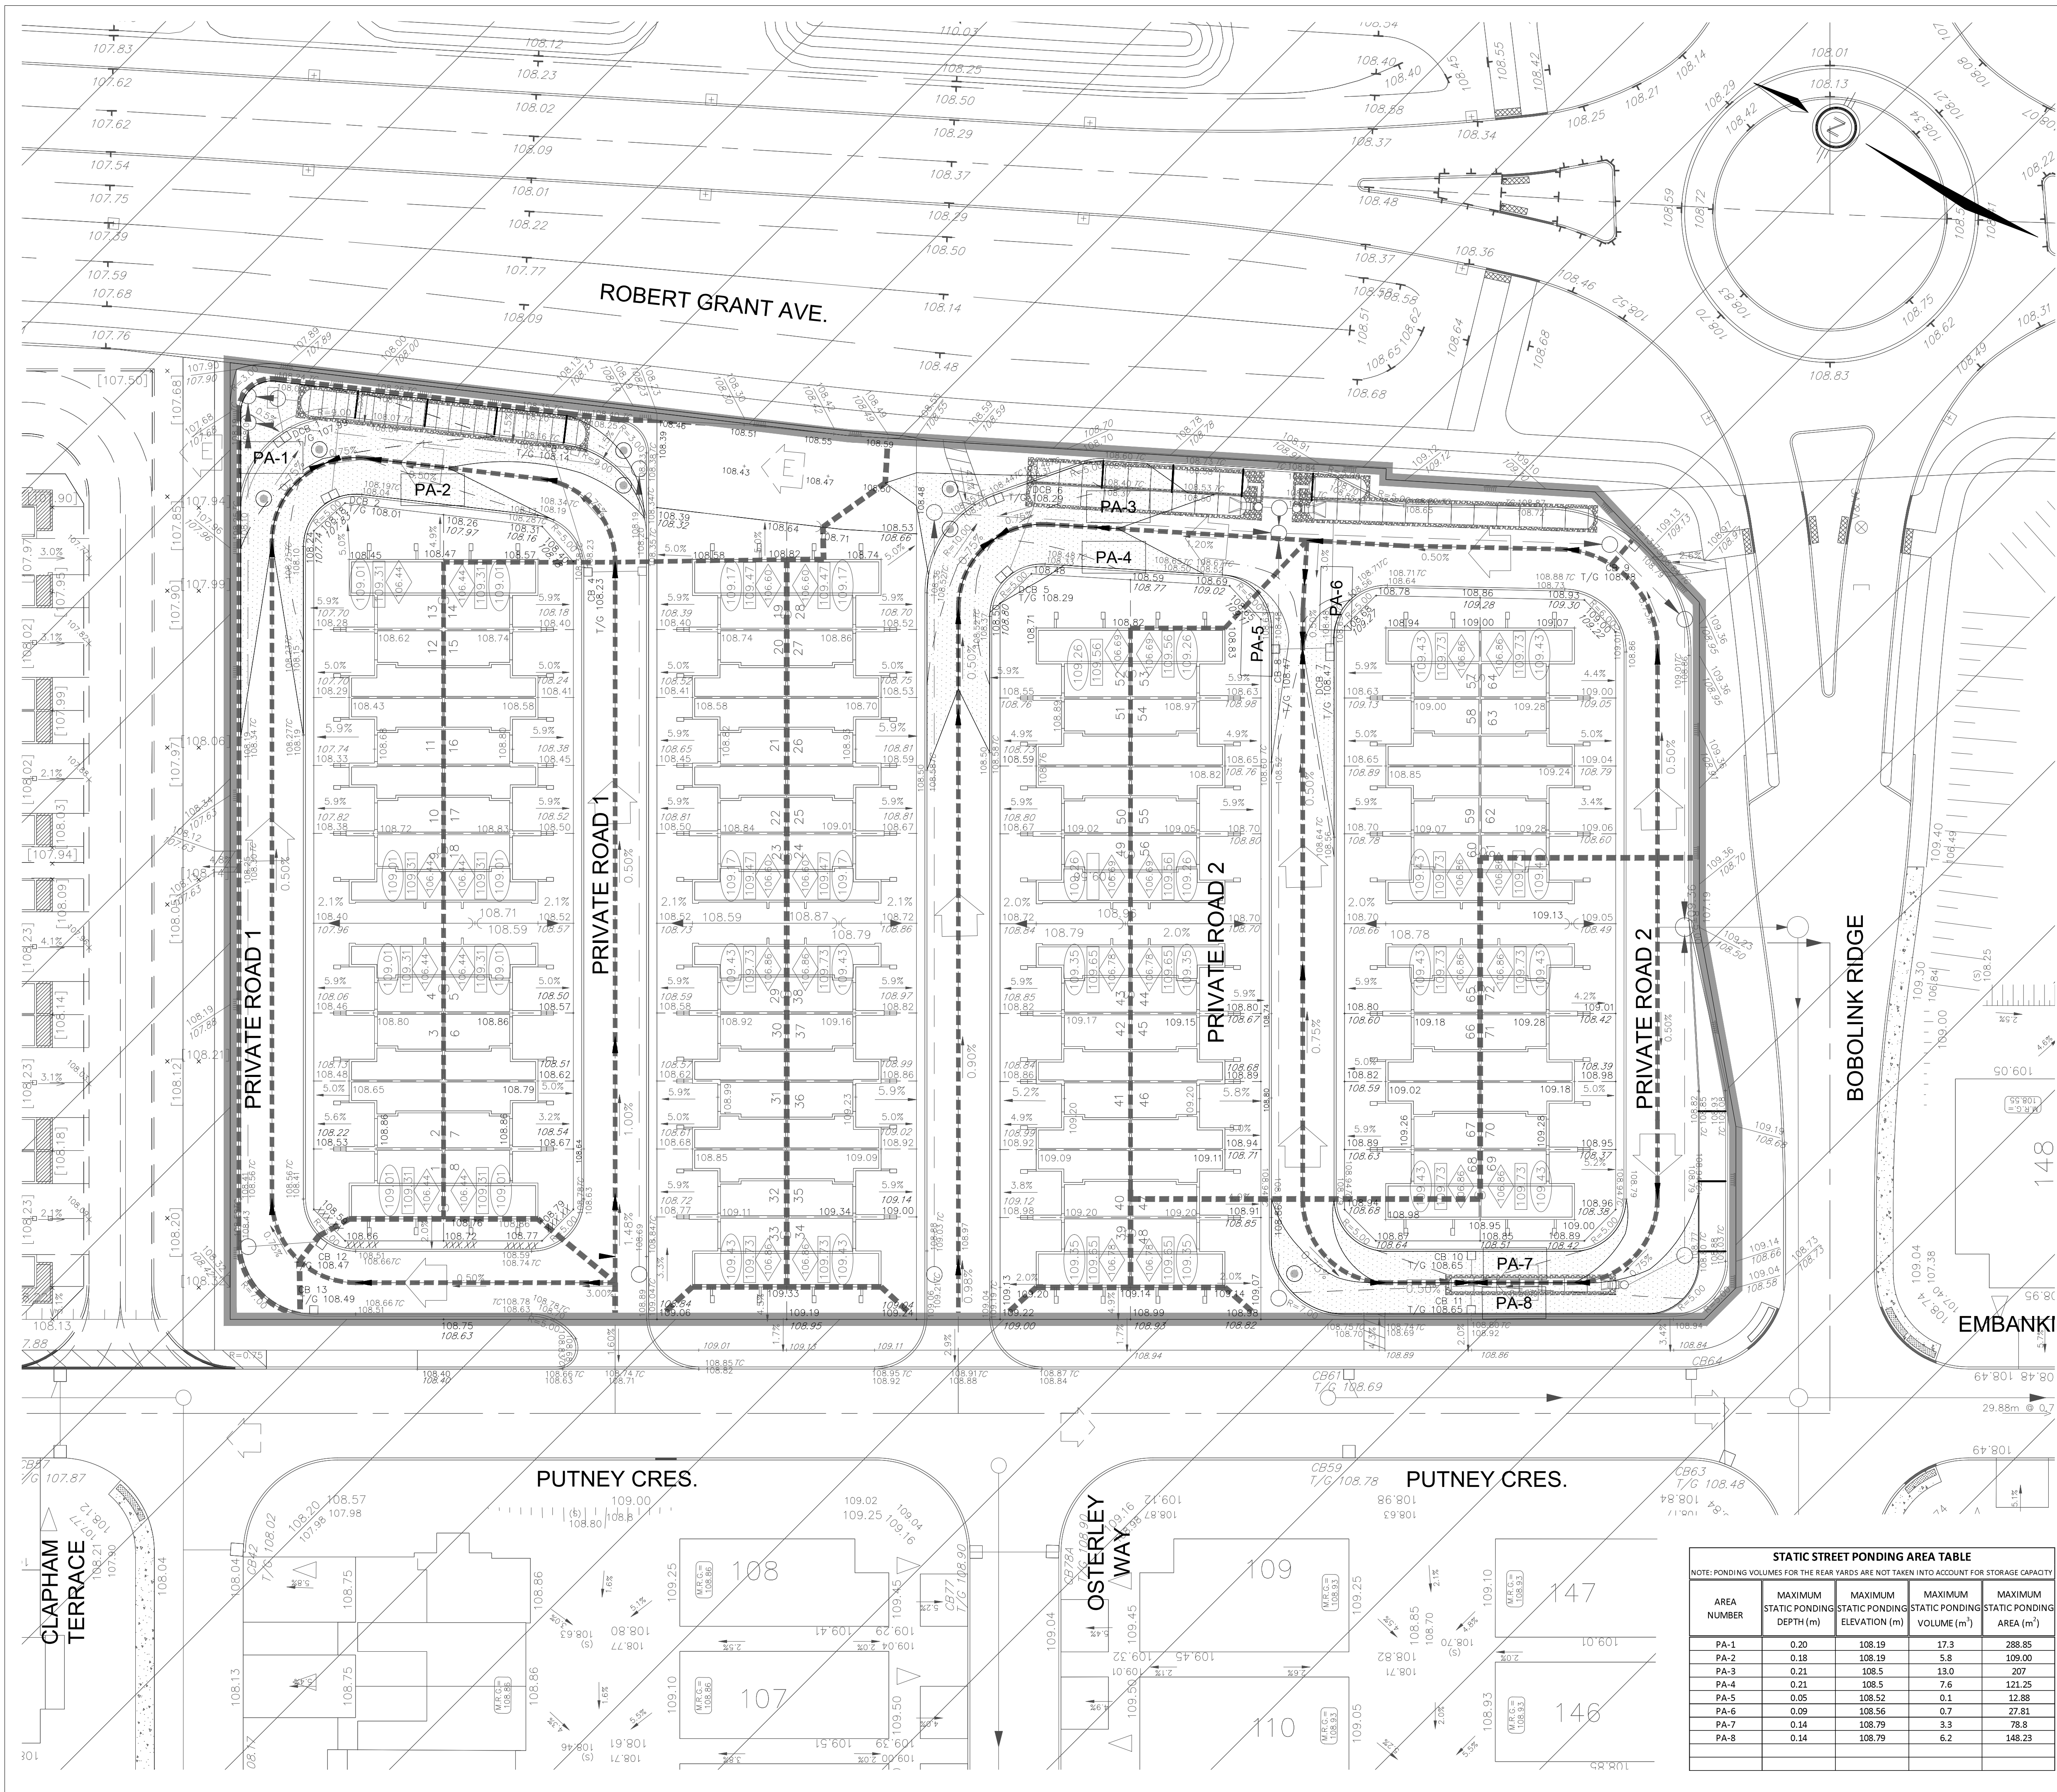

NOT FOR CONSTRUCTION

3	S.L.M.	22-09-02	3rd SUBMISSION
2	S.L.M.	22-06-10	2nd SUBMISSION
1	S.L.M.	22-01-13	1st SUBMISSION
No.	BY	DATE	DESCRIPTION
TOPOGRAPHIC INFORMATION			
TOPOGRAPHIC INFORMATION PROVIDED BY ANNIS, O'SULLIVAN, VOLLEBEKK LTD. PROJECT No. 22111-21 RECEIVED JUNE 24, 2021			
LEGAL INFORMATION			
CALCULATED M-PLAN PROVIDED BY ANNIS, O'SULLIVAN, VOLLEBEKK LTD., PROJECT No. 22111-21, RECEIVED AUGUST 25th, 2022.			
BENCH MARK			
SITE BENCHMARK #1, FIRE HYDRANT TOP OF SPINDLE			
ELEVATION = 109.78m			
SITE BENCHMARK #2, CP IN ASPHALT			
ELEVATION = 109.09			

TAMARACK HOMES

BOBOLINK RIDGE BLOCK 343

120 Iber Road Unit 103
Stittsville, Ontario, K2S 1E9
Tel. (613) 836-0856
Fax. (613) 836-7183
www.DSEL.ca

STATIC STREET PONDING AREA TABLE				
NOTE: PONDING VOLUMES FOR THE REAR YARDS ARE NOT TAKEN INTO ACCOUNT FOR STORAGE CAPACITY				
AREA NUMBER	MAXIMUM STATIC PONDING DEPTH (m)	MAXIMUM STATIC PONDING ELEVATION (m)	MAXIMUM STATIC PONDING VOLUME (m³)	MAXIMUM STATIC PONDING AREA (m²)
PA-1	0.20	108.19	17.3	288.85
PA-2	0.18	108.19	5.8	109.00
PA-3	0.21	108.5	13.0	207
PA-4	0.21	108.5	7.6	121.25
PA-5	0.05	108.52	0.1	12.88
PA-6	0.09	108.56	0.7	27.81
PA-7	0.14	108.79	3.3	78.8
PA-8	0.14	108.79	6.2	148.23

STATIC PONDING PLAN

DRAWN BY: G.G.G. CHECKED BY: S.L.M. PROJECT No. 21-1261

DESIGNED BY: G.G.G. CHECKED BY: S.L.M. SHEET No. 16

SCALE: 1:300