


DRAWING LEGEND

- CB CATCH BASIN
- MH MANHOLE
- CB/MH CATCH BASIN/MANHOLE
- SPL SPRAWLING OF PIPE
- INV INVERT OF PIPE
- SUB INVERT IN CB/MH
- SM SANITARY SEWER
- ST STORM SEWER
- WS/WMS WATER SERVICE/WATERMAIN
- CSUB CURB STOP & STANDPOST
- VV VALVE & VALVE BOX
- FH FIRE HYDRANT
- FDC FIRE DEPARTMENT CONNECTION
- RD ROOF DRAIN
- WM WATER METER
- RMF REMOTE WATER METER REDOUT
- EGS EXISTING GRADE ELEVATION
- PGS PROPOSED GRADE ELEVATION
- ESG EXISTING SLOPE OF GRADE
- PSG PROPOSED SLOPE OF GRADE
- EOG EXISTING OVERLAND FLOW
- POG PROPOSED OVERLAND FLOW
- CL CENTERLINE OF DRIVE
- PL PROPERTY LINE
- SFB SILT FENCE BARRIER
- D.C. 100MM CURB/DEPRESSED CURB
- MDP MEDIUM-DUTY PAVEMENT
- HDP HEAVY-DUTY PAVEMENT
- CON CONCRETE
- LAN LANDSCAPE
- FFL FIRST FLOOR ELEVATION
- USF UNDERSIDE OF FOOTING

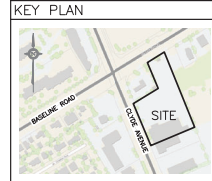

No.	DATE	REVISION
8	JUL 29-22	RE-ISSUED FOR APPROVAL
7	APR 28-22	RE-ISSUED FOR APPROVAL
6	JAN 5-22	ISSUED FOR TENDER
5	DEC 14-21	RE-ISSUED FOR APPROVAL
4	DEC 9-21	ISSUED FOR PERMIT
3	NOV 23-21	ISSUED FOR COORDINATION
2	JAN 8-20	ISSUED FOR APPROVAL
1	DEC 12-19	ISSUED FOR COORDINATION

D. B. GRAY ENGINEERING INC.
 Professional Engineers
 700 Long Point Circle 613-425-8044
 Ottawa, Ontario d.gray@dbgrayengineering.com

PROPOSED 6-STORY STORAGE FACILITY & 1-STORY BUILDING 1375 CLYDE AVENUE OTTAWA, ONTARIO

EROSION & SEDIMENT CONTROL PLAN

Project: PROPOSED 6-STORY STORAGE FACILITY & 1-STORY BUILDING 1375 CLYDE AVENUE OTTAWA, ONTARIO

Drawing Title: EROSION & SEDIMENT CONTROL PLAN

Engineer's Seal: D.B. GRAY, P. ENG. (17016522), JUL 29-22, PROVINCE OF ONTARIO

Drawn: D.B.G., Hor. Scale 1:250, Vert. Scale: AS SHOWN, Date: SEP 17-19, Job No: 19058

Refer to: C-4 of 8

NOT VALID UNLESS SIGNED & DATED

REFER TO NOTES & DETAILS ON DRAWINGS C-5, C-6 & C-7