


**DRAWING LEGEND**

- CB □ CHASE BASH
- MH ○ MANHOLE
- CB/MH ○ CATCH BASIN/MANHOLE
- SPL ○ SPRINKLING OF PIPE
- INV ○ INVERT OF PIPE
- SUBURANS IN CB
- SUBURANS IN CB/MH
- SM ○ SANITARY SEWER
- ST ○ STORM SEWER
- WS/WM ○ WATER SERVICE/WATERMAIN
- CURB STOP & STANDPOST
- VALVE & VALVE BOX
- FIRE HYDRANT
- FDC ○ FIRE DEPARTMENT CONNECTION
- ROOF DRAIN
- WATER METER
- MISC. WATER METER REDUCUT
- EXISTING GRADE ELEVATION
- PROPOSED GRADE ELEVATION
- EXISTING SLOPE OF GRADE
- PROPOSED SLOPE OF GRADE
- EMERGENCY OVERLAND FLOW
- CENTERLINE OF DRIVE
- PROPERTY LINE
- SILT FENCE BARRIER
- 150mm CURB/DEPRESSED CURB
- MEDIUM-DUTY PAVEMENT
- HEAVY-DUTY PAVEMENT
- CONCRETE
- LANDSCAPE
- FFL ○ FIRST FLOOR ELEVATION
- USP ○ UNDERSIDE OF FOOTING

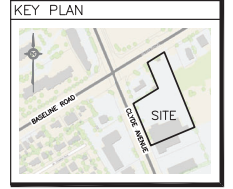

No.	DATE	REVISION
7	APR 28-22	RE-ISSUED FOR APPROVAL
6	JAN 5-22	ISSUED FOR TENDER
5	DEC 14-21	RE-ISSUED FOR APPROVAL
4	DEC 9-21	ISSUED FOR PERMIT
3	NOV 23-21	ISSUED FOR COORDINATION
2	JAN 8-20	ISSUED FOR APPROVAL
1	DEC 12-19	ISSUED FOR COORDINATION

**D. B. GRAY ENGINEERING INC.**  
 Professional Corporation  
 700 Long Point Circle  
 Ottawa, Ontario  
 613-425-8044  
 d.gray@dbgrayengineering.com

**PROPOSED 6-STOREY STORAGE FACILITY & 1-STOREY BUILDING 1375 CLYDE AVENUE**  
 OTTAWA, ONTARIO

**EXISTING CONDITIONS REMOVALS & DECOMMISSIONING**

Engineer's Seal: **D.B. GRAY ENGINEERING INC.**  
 License No. 17010522  
 Drawn: D.B.G.  
 Hor. Scale: 1:250  
 Vert. Scale:  
 Date: SEP 17-19  
 Job No.: 19058  
 Drawing No.: **C-2 of 8**  
 NOT VALID UNLESS SIGNED & DATED

REFER TO NOTES & DETAILS ON DRAWINGS C-5, C-6 & C-7