


DRAWING LEGEND

- CB (Symbol) CATCH BASIN
- MH (Symbol) MANHOLE
- CB/MH (Symbol) CATCH BASIN/MANHOLE
- SPL (Symbol) SPRINKLING IN PVC
- INV (Symbol) INVERTS OF PVC
- Sub (Symbol) SUBURBANS IN CB/MH
- SM (Symbol) SANITARY SEWER
- ST (Symbol) STORM SEWER
- WS (Symbol) WATER SERVICE/WATERMAIN
- CS (Symbol) CURB STOP & STANDOFF
- V (Symbol) VALVE & VALVE BOX
- FH (Symbol) FIRE HYDRANT
- FDC (Symbol) FIRE DEPARTMENT CONNECTION
- RD (Symbol) ROOF DRAIN
- WM (Symbol) WATER METER
- WMI (Symbol) WATER METER IN REDUCED
- ELEV (Symbol) EXISTING GRADE ELEVATION
- PRO (Symbol) PROPOSED GRADE ELEVATION
- PRO (Symbol) PROPOSED SLOPE OF GRADE
- PRO (Symbol) PROPOSED SLOPE OF GRADE
- EM (Symbol) EMERGENCY OVERLAND FLOW
- CE (Symbol) CENTERLINE OF DRIVE
- PR (Symbol) PROPERTY LINE
- SL (Symbol) SILT FENCE BARRIER
- CL (Symbol) 100mm CURB/RECESSED CURB
- MD (Symbol) MEDIUM-DUTY PAVEMENT
- HD (Symbol) HEAVY-DUTY PAVEMENT
- CON (Symbol) CONCRETE
- LAN (Symbol) LANDSCAPE
- FFL (Symbol) FIRST FLOOR ELEVATION
- USE (Symbol) UNDERSIDE OF FOOTING

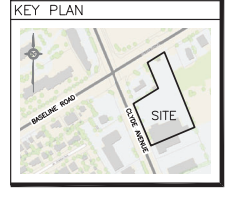

No.	DATE	REVISION
9	JUL 29-22	RE-ISSUED FOR APPROVAL
8	APR 28-22	RE-ISSUED FOR APPROVAL
7	APR 27-22	RE-ISSUED FOR TENDER
6	JAN 5-22	ISSUED FOR TENDER
5	DEC 14-21	RE-ISSUED FOR APPROVAL
4	DEC 9-21	ISSUED FOR PERMIT
3	NOV 23-21	ISSUED FOR COORDINATION
2	JAN 8-20	ISSUED FOR APPROVAL
1	DEC 12-19	ISSUED FOR COORDINATION

D. B. GRAY ENGINEERING INC.
 Director: Management, Design & Engineering Services
 700 Long Point Circle
 Ottawa, Ontario
 613-425-8044
 d.gray@dbgrayengineering.com

PROPOSED 6-STORY STORAGE FACILITY & 1-STORY BUILDING 1375 CLYDE AVENUE
 OTTAWA, ONTARIO

SITE SERVICING PLAN

Engineer's Seal: **D.B. GRAY**, P. ENG. (17016522), JUL 29-22, PROVINCE OF ONTARIO

Drawn: **D.B.G.**, Hor. Scale 1:250, Vert. Scale 1:100, Date: SEP 17-19, Job No.: 19058

Drawing No.: **C-1** of 8

NOT VALID UNLESS SIGNED & DATED

REFER TO NOTES & DETAILS ON DRAWINGS C-5, C-6 & C-7