



1 2 2.1 3 4 5 6 7 7.1 8 8.1 9 9.1 10 11 12 13 13.1

PA PB PC PD

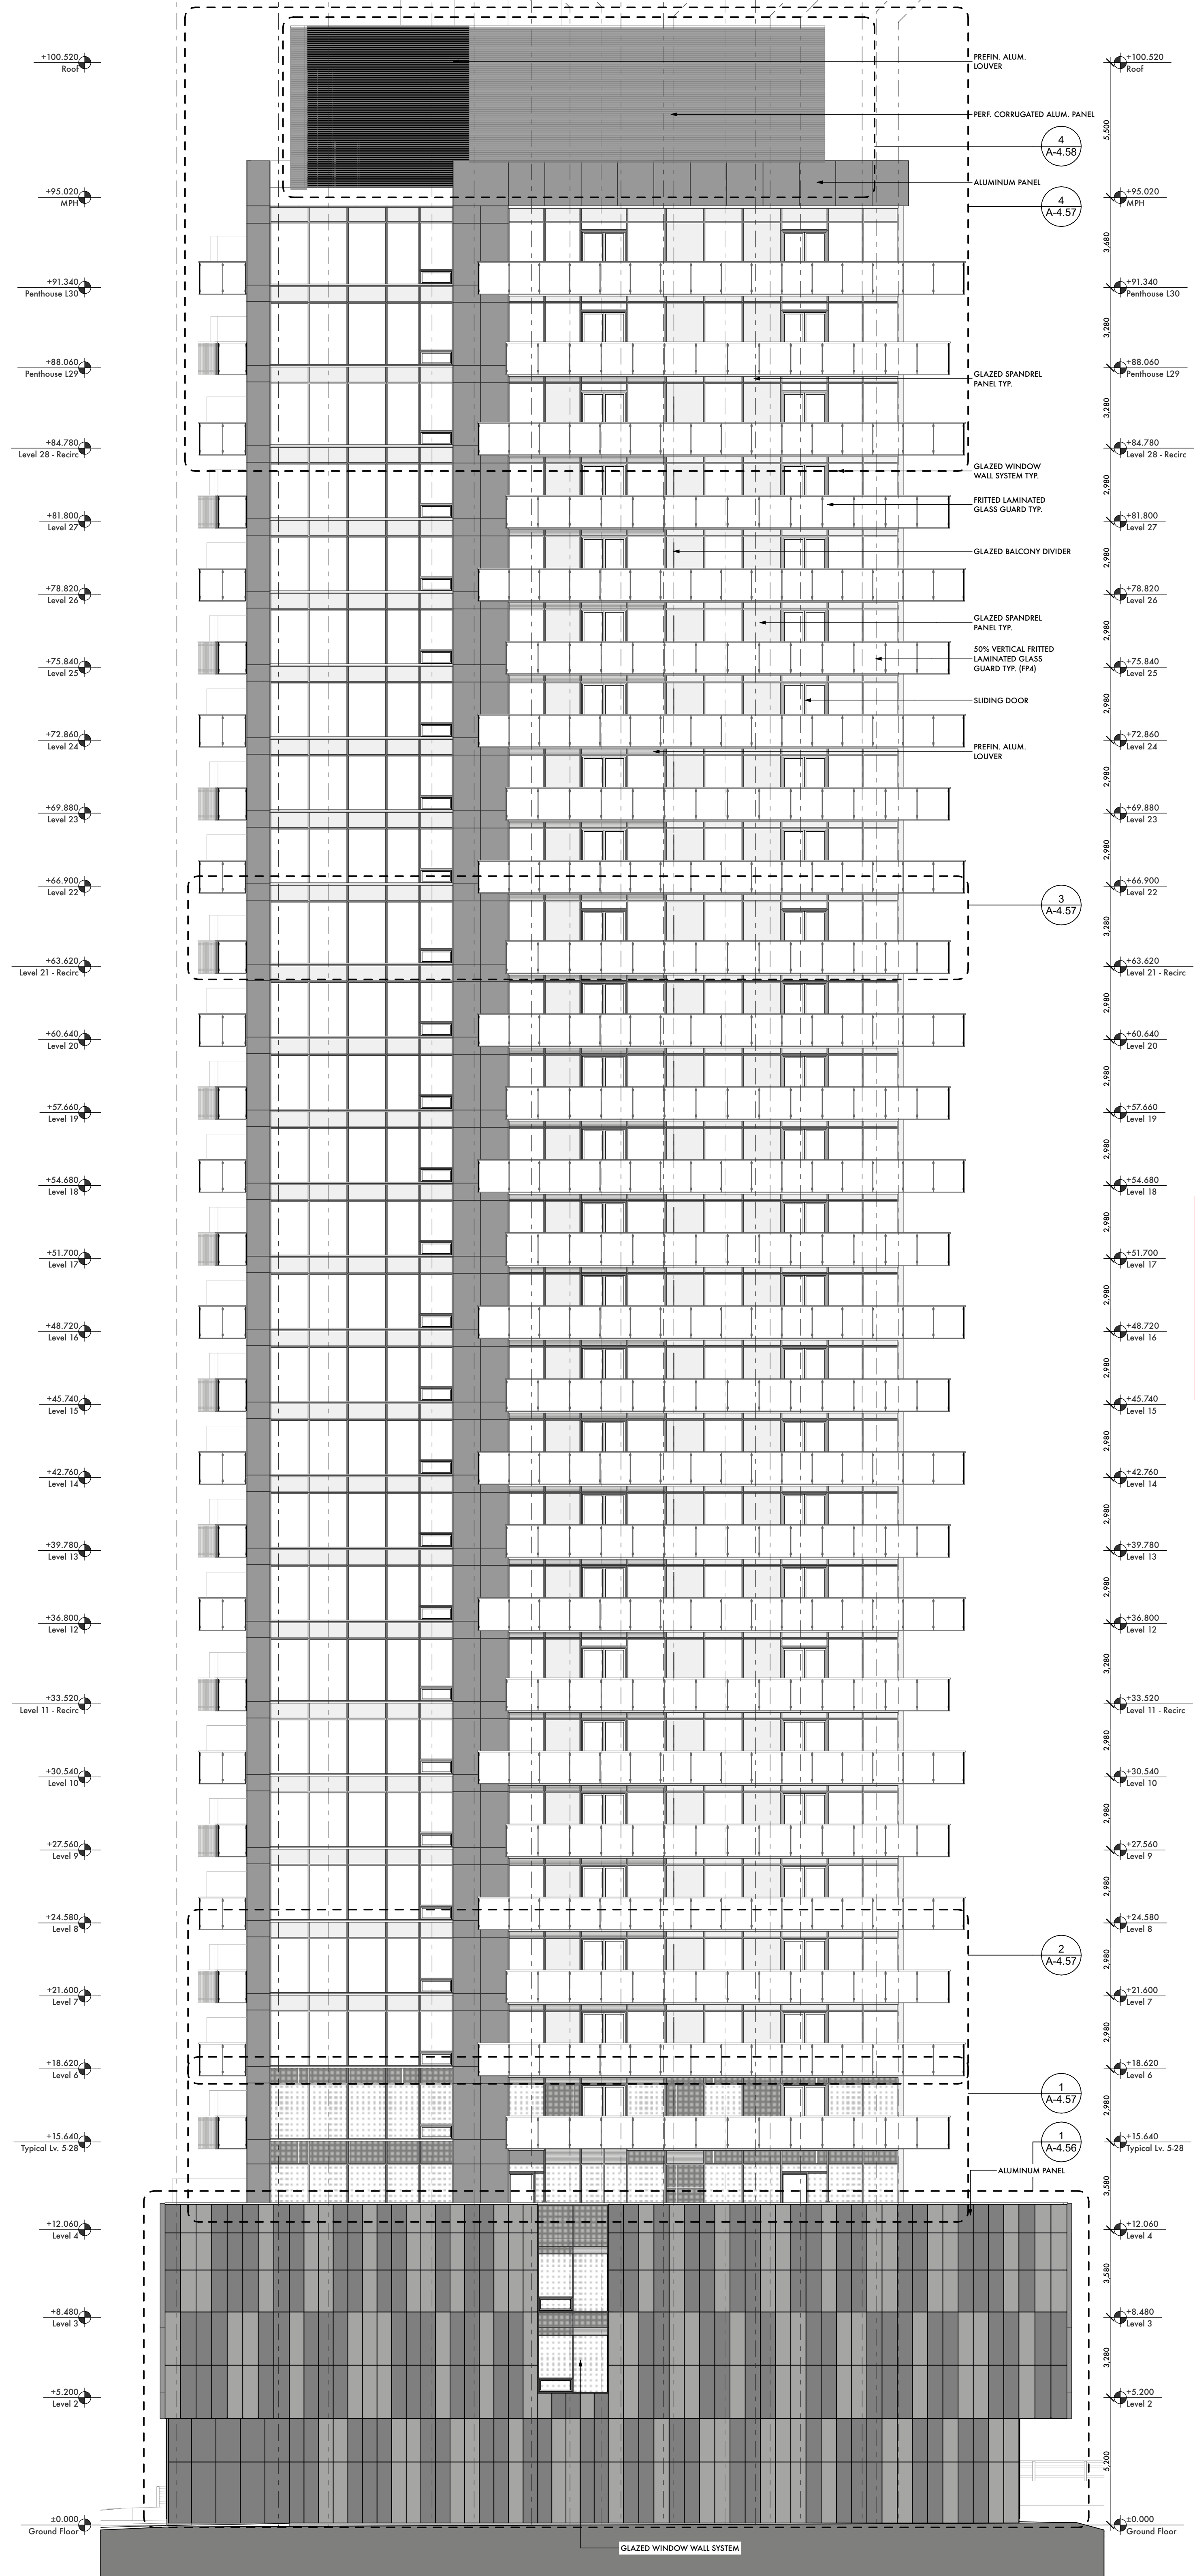

*Andrew McCreight*  
**ANDREW MCCREIGHT**  
 MANAGER (A), DEVELOPMENT REVIEW CENTRAL  
 PLANNING, REAL ESTATE & ECONOMIC DEVELOPMENT  
 DEPARTMENT, CITY OF OTTAWA

**APPROVED**  
 By Andrew McCreight at 3:28 pm, Sep 15, 2022

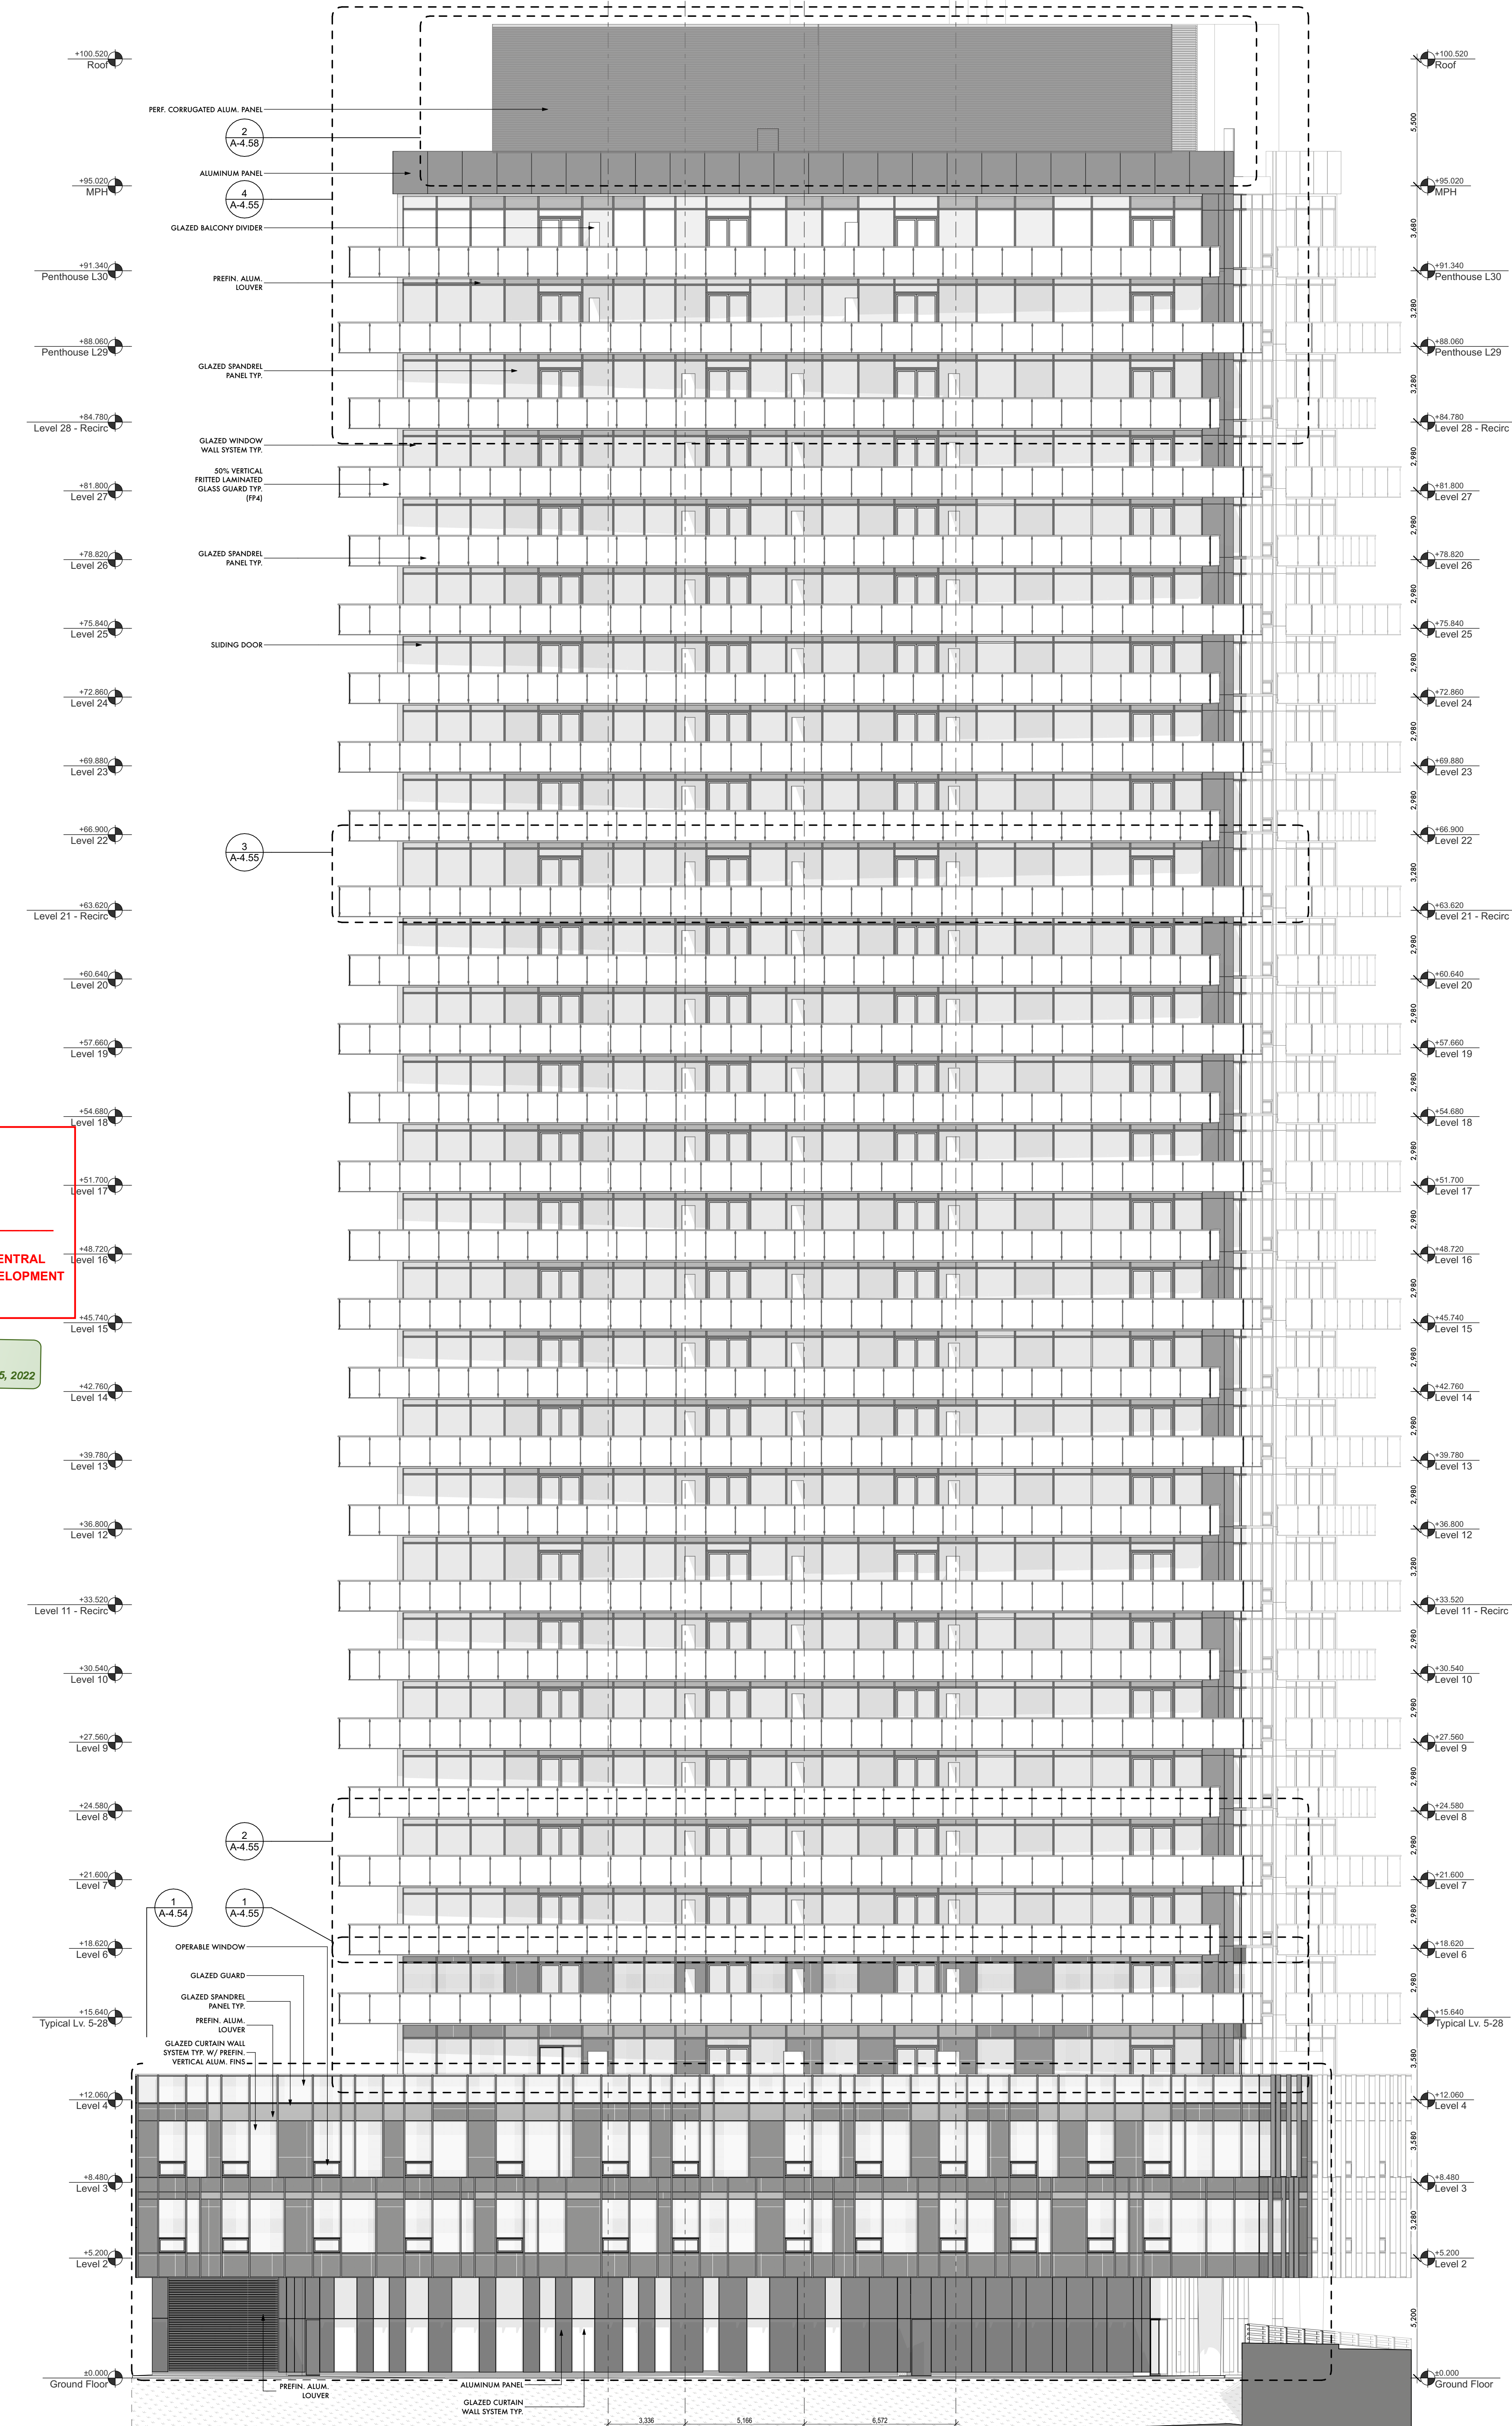

1. Copyright of this drawing is reserved by the Architect. The drawing and all associated documents are an instrument of service by the Architect. The drawing and the information contained herein may not be reproduced in whole or in part without prior written permission of the Architect.

2. These Contract Documents are the property of the Architect. The Contractor bears no responsibility for the interpretation of these documents by the Contractor. Upon written application, the Architect will provide written graphic clarification or supplementary information regarding the intent of the Contract Documents. The Architect will review Shop Drawings submitted by the Contractor for design conformance only.

3. Drawings are not to be used for construction unless noted below as "Issued For Construction".

4. Portions of unissued mechanical or electrical drawings, fittings and fixtures are indicated on architectural drawings. The locations shown on the architectural drawings govern over the mechanical and electrical drawings. These items not clearly located will be located as directed by the Architect.

5. These drawings are not to be used for construction unless noted below as "Issued For Construction".

6. All work is to be carried out in conformance with the Code and Bylaws of the authority having jurisdiction.

7. The architect of these plans and specifications gives no warranty or representation to any subcontractor or utility whatsoever when bidding and all firms assure that they can properly construct the work represented by these plans.

© architectAlliance, 2022

NO.	ISSUANCE	REV.	DATE
01	PROCESS ISSUE - 25% CD		2021-09-29
02	ISSUED FOR FOUNDATION PERMIT		2021-09-17
03	ISSUED FOR PERMIT		2021-10-29
12	REVISION FOR SHOPPING & COORDINATION	803	2021-12-14
19	ISSUED FOR COORDINATION	022	2022-06-17
20	ISSUED FOR COORDINATION	H02	2022-07-11
21	ISSUED FOR ABOVE-GRADE TENDER		2022-07-11

**aA**  
 architectAlliance  
 205 - 317 Adelaide Street West  
 Toronto, ON M5V 1P9 Canada  
 1-416-593-6500  
 1-416-593-6511  
 info@architectalliance.com  
 www.architectalliance.com

**1040 SOMERSET ST.**  
 1040 Somerset St. West  
 Ottawa ON K1Y 4L3

**Elevations**  
 21062  
 1:125  
 2022-07-13

**A-4.02**