

1. Copyright of this drawing is retained by the Architect. The drawing and all associated documents are an instrument of service by the Architect. The drawing and the information contained herein may not be reproduced in whole or in part without prior written permission of the Architect.

2. These Contract Documents are the property of the Architect. The Architect bears no responsibility for the interpretation of these documents by the Contractor. Upon written application, the Architect will provide written clarification or supplementary information regarding the intent of the Contract Documents. The Architect will review Shop Drawings submitted by the Contractor for design conformance only.

3. Drawings are not to be used for construction. The Contractor is to verify all working conditions and dimensions required to perform the work and report any discrepancies with the Contract Documents to the Architect before commencing any work.

4. Locations of proposed field-installed mechanical or electrical devices, fittings, and fixtures are indicated on architectural drawings. The locations shown on the architectural drawings govern over the Mechanical/Electrical drawings. These items not clearly located will be located as directed by the Architect.


5. These drawings are not to be used for construction unless noted below as "Issuance For Construction".

6. All work is to be carried out in conformance with the Code and Bylaws of the authorities having jurisdiction.

7. The Architect of these plans and specifications gives no warranty or representation to any party about the constructability of the building(s) represented by them. All contractors or subcontractors must verify dimensions when taking field and all times ensure that they can properly construct the work represented by these plans.

© architectsAlliance, 2022

NO.	ISSUANCE	REV.	DATE
02	PROCESS ISSUE - 25% CD		2021-07-20
03	ISSUED FOR FOUNDATION PERMIT		2021-09-17
04	ISSUED FOR PERMIT		2021-10-29
11	REISSUED FOR PERMIT	A03	2021-12-08
12	REVISION FOR SHOPPING & COORDINATION	B01	2021-12-18
14	ISSUED FOR BELOW-GRADE TENDER		2022-03-15
17	ISSUED FOR COORDINATION	E03	2022-04-13
		E04	
		F01	
18	REISSUED FOR PERMIT	T02	2022-04-13
		F03	
19	ISSUED FOR COORDINATION	G14	2022-04-17
20	ISSUED FOR COORDINATION		2022-07-11
21	ISSUED FOR ABOVE-GRADE TENDER		2022-07-11
22	REISSUED FOR PERMIT	L17	2022-09-13

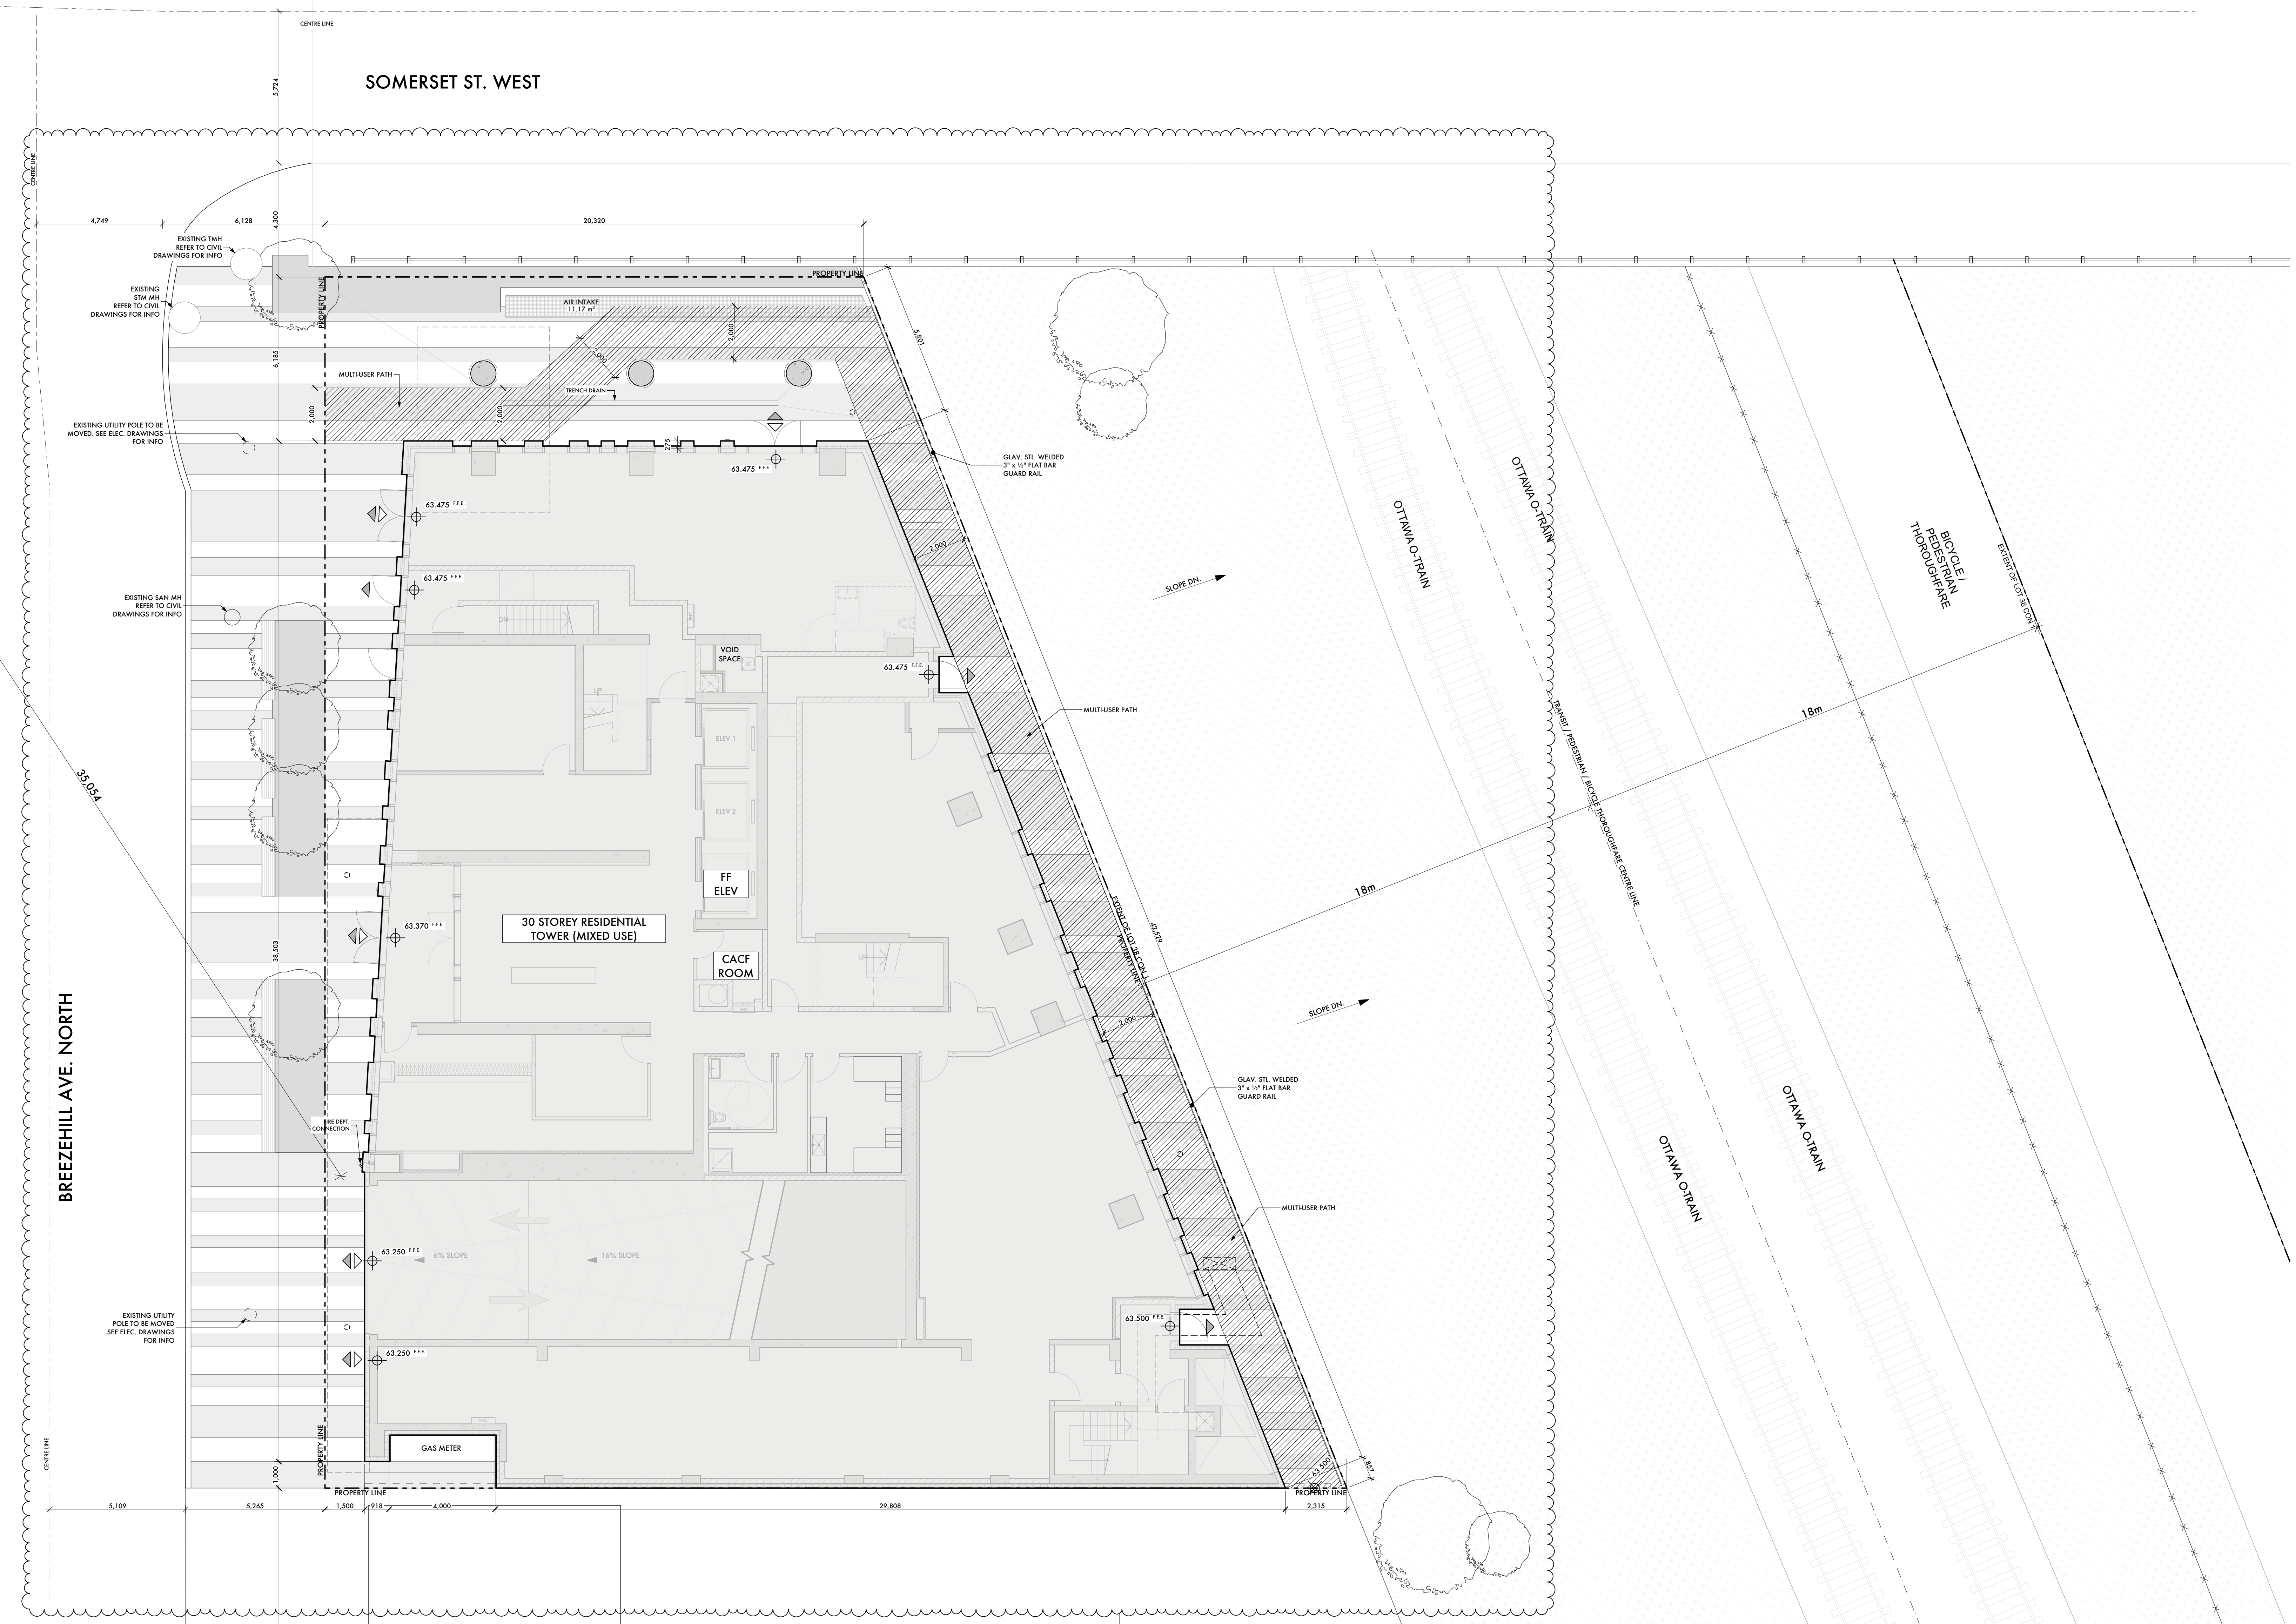



ANDREW MCCREIGHT
 MANAGER (A), DEVELOPMENT REVIEW CENTRAL
 PLANNING, REAL ESTATE & ECONOMIC DEVELOPMENT
 DEPARTMENT, CITY OF OTTAWA

APPROVED
 By Andrew McCreight at 3:28 pm, Sep 15, 2022

aA

architectsAlliance
 200 - 317 Adelaide Street West
 Toronto, ON M5V 1P9 Canada
 1-416-593-6500
 1-416-593-6511
 info@architectsalliance.com
 www.architectsalliance.com

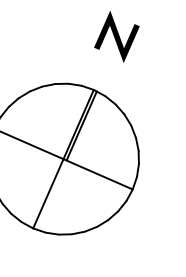

1040 SOMERSET ST.

1040 Somerset St. West Ottawa ON
K1Y 4L3

Site Plan

21062
 1:100
 2022-09-14

A-1.40