A /D	A00500 D00D (UN1055)
A/D	ACCESS DOOR (HINGED)
A/HK	APRON HOOK
A/PNL	ACCESS PANEL (NON-HINGED)
A/S	ADJUSTABLE SHELF
AB	AIR BARRIER
ABLK	
	ACOUSTIC BAFFLE
	ACOUSTIC BLOCK
ACI	AMERICAN CONCRETE INSTITUTE
ACP	ALUMINUM COMPOSITE PANEL
ACR	ACRYLIC
ACS	ADULT CHANGE STATION
ACT	ACOUSTIC PANEL CEILING
AD	AREA DRAIN
ADD	
	ADJUSTABLE
ADO	AUTOMATIC DOOR OPERATOR
ADO/M	AUTOMATIC DOOR OPERATOR - MOTION
4 D O /D	DETECTOR
ADO/P ADT	AUTOMATIC DOOR OPERATOR - PUSH PLATE
	ACOUSTIC DOOR TREATMENT
AF	ACCESS FLOORING
AGG	AGGREGATE
AFF	ABOVE FINISHED FLOOR
ALC/D	
ALUM	ALUMINUM
ALUMB	ALUMINUM BASE
AWIHK	ANTI-MICROBIAL HAND RINSE
AMP	ACOUSTIC METAL PANEL
	ANNUNCIATOR PANEL
ANOD	ANODIZED
ANSI AP	AMERICAN NATIONAL STANDARDS
ADDDOV	ACOUSTIC PANEL
	APPROXIMATE
	ACCENT RAIL
ASB ASTM	ASBESTOS  AMERICAN SOCIETY FOR TESTING AND MATERIALS
ASTWI	ANTI-SLIP VINYL
ASV AVB	AIR BARRIER & VAPOUR RETARDER
AVS	AUDIO AND VISUAL SIGNAL DEVICE
AWI	ARCHITECTURAL WOODWORK INSTITUTE
AWMAC	ARCHITECTURAL WOODWORK INSTITUTE ARCHITECTURAL WOODWORK MANUFACTURERS
AVVIVIAC	ASSOCIATION OF CANADA
AWP	ACOUSTIC WOOD PANEL
AVVE	ACCOSTIC WOOD FAILE
B/PL	BASE PLATE
BAS	BUILDING AUTOMATION SYSTEM
BB	BLACK BOARD
BC	BOTTOM OF CURB
BEDG	BEDROOM GENERAL
BEDS	BEDROOM SPECIAL
BF	BARRIER-FREE
BFRH	BARRIER-FREE ROBE HOOK
BKB	BACKER BOARD
BH	BORE HOLE
BH/CONC	
BHD	BUILKHEAD
BL	BED LOCATOR
BLK	BLOCK
BLDG	BUILDING
BN	BULLNOSE
BOL	BOLLARD
BPD	BEDPAN DISINFECTOR
BPR	BED PAN RACK
BR	BEDROOM

BASEMENT

C/C CENTRE TO CENTRE

SYMBOL LEGEND

BRICK VENT

BOTTOM OF WALL

- INDICATES SECTION / DETAIL NUMBER

INDICATES REFERENCE

TO A SIMILAR DETAIL

- INDICATES DRAWING

BUILDING SECTION REFERENCE

SHEET NUMBER

DRAWING

C/T

C/ROD

C/TRK

C/W

C/RK

CB/SV

CBPT

CEM

CGSB

CH/RL

CIP

CIR

CKB

CK/T

CLG

CLR

CLR/GL CLS

CLWG

CMU COL

COMM

CONC

CONT

CPT CR

CRL

CR/HR

CRCI

CSCI

CRK

CSA

CSS CT

CTJ

CUH

CUP

CW

DB

DBL

DCS

DECF

DEPT

DFP

DFP-F

DFP-H

DIA

DLC

DN

DL

DC

CUP/D

CJ

CEM/BD CEMENTITIOUS BOARD

CHAIR RAIL

CORNER GUARD

CAST-IN-PLACE

CIRCULATION

CHALKBOARD

CENTRE LINE

CLEAR GLASS

**CLEAR WIRED GLASS** 

CONCRETE MASONRY UNIT

CLOSURE

COLOUR

COLN COLUMN

COL/CON COLOURED CONCRETE

CONCRETE

CONTINUOUS

CARD READER

CRASH HAND RAIL

CLINIC SERVICE SINK

CABINET UNIT HEATER

CONTRACTOR REMOVED, CONTRACTOR INSTALLED

CONTRACTOR SUPPLIED, CONTRACTOR INSTALLED

CANADIAN STANDARDS ASSOCIATION

CRASH RAIL

COAT RACK

CERAMIC TILE

CUPBOARD

CUP DISPENSER

CURTAIN WALL

DIAPER PAIL

DOOR ALARM

DOOR BUZZER

DOOR CONTACT

DEPARTMENT

DIAMETER

DOME LIGHT

DOOR OPERATOR

- INDICATES

DRAWING

INDICATES

LEVEL 3 9500 PROJECT ELEVATION

REFERENCE TO

DETAIL DRAWING

REFERENCE TO A

SIMILAR DETAIL

DELAYED CLOSING

DECORATIVE FINISH

DRINKING FOUNTAIN

DIAPER CHANGE STATION

DOOR FRAME PROTECTION

DOOR FRAME PROTECTION FULL HEIGHT

DOOR FRAME PROTECTION HALF HEIGHT

**CONTROL JOINT** 

CARPET

CON/FL CONCRETE FLOOR

CONSTR CONSTRUCTION

COMMUNICATION

CORK TILE

CEILING

CLEAR

CONSTRUCTION JOINT

CANADIAN GENERAL STANDARDS

CEM/FIN CEMENT FINISH

CEM/PLAS CEMENT PLASTER

CD

CA

CB

CLAY TILE (BLOCK) CURTAIN ROD CURTAIN TRACK COMPLETE WITH CHART RACK COMPRESSED AIR CATCH BASIN	DP DP-F DP-H DP-K DS DSB DV	DOOR PROTECTION  DOOR PROTECTION FULL HEIGHT  DOOR PROTECTION HALF HEIGHT  DOOR PROTECTION KICK PLATE  DIGITAL SIGNAGE  DIGITAL SIGNAGE BRACKET  DISPLACEMENT VENTILATION
INTEGRATED/PRE-FAB COVE BASE	DW	DISHWASHER
CHALKBOARD PAINT	DWG	DRAWING
CHEMICAL DISPENSING UNIT		

DP-H DP-K DS DSB DV DW DWG	DOOR PROTECTION HALF HEIGH DOOR PROTECTION KICK PLATE DIGITAL SIGNAGE DIGITAL SIGNAGE BRACKET DISPLACEMENT VENTILATION DISHWASHER DRAWING
E/O E/PT E/TER EAA ECS EF EIFS EJ	EDGE OF EPOXY PAINT EPOXY TERRAZZO EMERGENCY ASSISTANCE ALARI EMERGENCY CALL SYSTEM EXHAUST FAN (REFER TO MECH) EXTERIOR INSULATION AND FINIT EXPANSION JOINT ELEVATION (ABOVE DATUM)

ELV

ELEC

ELEV

EMP

ENT

EP

EPX

EQ

ES

EX

EX/C

EX/ST

EXAM

EXP EXT

EW

F/MIR F/TGL

F/O F/S

F/WGL

F/WX

FAF

FD

FFE

FGL

FH

FHC

FIN

FL

FOS

FP

FPL

FR

FRT

FRP

FS

SPEC.# KEYNOTE

GRID LINE

CONSTRUCTION

FRGL

**EPXS** 

**EMERG** 

ELEVATION (VIEW)

**EMERGENCY POWER** 

ELECTRICAL PANEL

ELECTRIC STRIKE

EXPOSED CONCRETE

EXPOSED STRUCTURE

**EPOXY FLOOR SYSTEM** 

ELECTRICAL RECEPTACLE

ELECTRIFIED PANIC HARDWARE

ELECTRICAL

**EMERGENCY** 

ENTRANCE

EPOXY FLOOR

**EQUAL** 

EXISTING

EXAMINATION

**EXPOSED** 

**EXTERIOR** 

EYE WASH

FACE OF

FROSTED GLASS

FRAMED MIRROR

FLOOR DRAIN

FINISH FLOOR

FLOOR GRILLE

FIRE HYDRANT

FACE OF BRICK

FACE OF STEEL

FILLER PANEL

FRAME PROTECTION

FLOOR RECEPTACLE

FIRE-RATED GLASS

FIRE SEPARATION

FOLDING SHOWER SEAT

FIRE RETARDANT / FIRE RATED

FIRE RESISTANCE RATING

FIBERGLASS REINFORCED PLASTIC PANELS

FIRE HOSE CABINET

FLOAT GLASS

FINISH

FLOOR

FROSTED TEMPERED GLASS

FIBERGLASS WALL COVERING

FIRE EXTINGUISHER CABINET

FINISH FLOOR ELEVATION

FORCE FLOW HEATER

FIRE EXTINGUISHER (SURFACE MOUNTED)

FLUID APPLIED FLOORING

FOLDING CHART SHELF

FROSTED WIRED GLASS

ELEVATOR

ONTROTECTION	U/ (	O/ 10 O L
OOR PROTECTION FULL HEIGHT	GALV	GALVANIZED
OOR PROTECTION HALF HEIGHT	GB	GRAB BAR
OOR PROTECTION KICK PLATE	GD	GLOVE DISPENSER
GITAL SIGNAGE	GEN	GENERIC ACCESSORY
GITAL SIGNAGE BRACKET	GF	GLASS FILM
SPLACEMENT VENTILATION	GFCI	GROUND FAULT CIRC
SHWASHER	GL	GLASS (FLOAT)
AWING	GL/T	GLASS MOSIAĆ TILE
	GLB	GLASS BLOCK
GE OF	GRAN	GRANITE
OXY PAINT	GWB	GYPSUM BOARD
OXY TERRAZZO	GWB/AR	GYPSUM BOARD, ABU
IERGENCY ASSISTANCE ALARM	GWB/IR	GYPSUM BOARD, IMPA
IERGENCY CALL SYSTEM	GWB/MR	GYPSUM BOARD, MOI
HAUST FAN (REFER TO MECH)		
TERIOR INSULATION AND FINISH	HAMP	HAMPER

GEN	GENERIC ACCESSORY
GF	GLASS FILM
GFCI	GROUND FAULT CIRCUIT INTERRUPT
GL	GLASS (FLOAT)
GL/T	GLASS MOSIAC TILE
GLB	GLASS BLOCK
GRAN	GRANITE
GWB	GYPSUM BOARD
GWB/AR	GYPSUM BOARD, ABUSE RESISTANT
GWB/IR	GYPSUM BOARD, IMPACT RESISTANT
GWB/MR	GYPSUM BOARD, MOISTURE RESISTA
HAMP	HAMPER
HB	HOSE BIB
HC	HOLLOW CORE
HCW	HOLLOW CORE WOOD

GAUGE

GFCI	GROUND FAULT CIRCUIT INTERRUPTERS
GL	GLASS (FLOAT)
GL/T	GLASS MOSIAĆ TILE
GLB	GLASS BLOCK
GRAN	GRANITE
GWB	GYPSUM BOARD
GWB/AR	GYPSUM BOARD, ABUSE RESISTANT
GWB/IR	GYPSUM BOARD, IMPACT RESISTANT
GWB/MR	GYPSUM BOARD, MOISTURE RESISTANT
HAMP	HAMPER
HB	HOSE BIB
HC	HOLLOW CORE
HCW	HOLLOW CORE WOOD
HD	HAND DRYER

OLD	GLAGG BLOCK
GRAN	GRANITE
GWB	GYPSUM BOARD
GWB/AR	GYPSUM BOARD, ABUSE RESISTANT
GWB/IR	GYPSUM BOARD, IMPACT RESISTANT
GWB/MR	GYPSUM BOARD, MOISTURE RESISTANT
HAMP	HAMPER
HB	HOSE BIB
HC	HOLLOW CORE
HCW	HOLLOW CORE WOOD
HD	HAND DRYER
HDN/CON	HARDENED CONCRETE
HDRL	HAND RAIL
HM	HOLLOW METAL
HN/D	HAIRNET DISPENSER
НО	HOLD OPEN

GWB/IR GWB/MR	GYPSUM BOARD, IMPACT RESISTANT GYPSUM BOARD, MOISTURE RESISTANT
HAMP HB HC HCW HD HDN/CON HDRL HM	HAMPER HOSE BIB HOLLOW CORE HOLLOW CORE WOOD HAND DRYER HARDENED CONCRETE HAND RAIL
HO	HOLD OPEN
	HOLD OPEN DEVICE - CLOSURE HOLD OPEN DEVICE - MAGNETIC HORIZONTAL
HPC HR HR/DR HS	HOUR
110	HAND OANTIALIN

TIDIN/CON	HANDENED CONCINETE
HDRL	HAND RAIL
HM	HOLLOW METAL
HN/D	HAIRNET DISPENSER
НО	HOLD OPEN
HO-CLR	HOLD OPEN DEVICE - CLOSURE
HO-MAG	HOLD OPEN DEVICE - MAGNETIC
HOR	HORIZONTAL
HPC	HIGH PERFORMANCE COATING
HR	HOUR
HR/DR	HAIR DRYER
HS	HAND SANITIZER
HSGL	HEAT STRENGTHENED GLASS
HSKP	HOUSEKEEPING
HST	HOOK STRIP (610mm, 3 HOOKS)
HT	HEIGHT
HWC	HYGIENIC WALL CALDDING
HWU	HEAD WALL UNIT
HYD	HYDRANT

HK/UK	HAIR DRYER
HS	HAND SANITIZER
HSGL	HEAT STRENGTHENED GLASS
HSKP	HOUSEKEEPING
HST	HOOK STRIP (610mm, 3 HOOKS)
HT	HEIGHT
HWC	HYGIENIC WALL CALDDING
HWU	HEAD WALL UNIT
HYD	HYDRANT
IB	INFORMATION BOARD
IC	INTERCOM
ICS	INFANT CHANGE STATION
ID	INSIDE DIAMETER
IGL	INTERIOR GLASS
IGU	INSULATED GLASS UNIT
INSUL	INSULATION

HYD	HYDRANT	
IB	INFORMATION BOARD	
IC	INTERCOM	
ICS	INFANT CHANGE STATION	
ID	INSIDE DIAMETER	
IGL	INTERIOR GLASS	
IGU	INSULATED GLASS UNIT	
INSUL	INSULATION	
INT	INTERIOR	
ΙP	INTUMESCENT PAINT	
IV/T	INTRAVENOUS TRACK	
.IAN	JANITOR	
	IB IC ICS ID IGL IGU INSUL INT IP	IB INFORMATION BOARD IC INTERCOM ICS INFANT CHANGE STATION ID INSIDE DIAMETER IGL INTERIOR GLASS IGU INSULATED GLASS UNIT INSUL INSULATION INT INTERIOR IP INTUMESCENT PAINT IV/T INTRAVENOUS TRACK  JAN JANITOR

IP IV/T	INTERIOR INTUMESCENT PAINT INTRAVENOUS TRACK
JAN JAN/S JT	JANITOR JANITOR'S SHELF JOINT
kg km KP kPa KS	KILOGRAM KILOMETRE KEYPAD KILOPASCALS KEY SWITCH

'1	JOHN
cg	KILOGRAM
cm	KILOMETRE
KP	KEYPAD
cPa	KILOPASCALS
KS	KEY SWITCH
./H	LEFT HAND
.AB	LABORATORY
.AM	LAMINATE / LAMINATED
.AV	LAVATORY
.D/GL	LEADED GLASS

KILOPASCALS
KEY SWITCH
LEFT HAND
LABORATORY
LAMINATE / LAMINATED
LAVATORY
LEADED GLASS
LEXAN GLAZING
LIGHT FIXTURE
LAMINATED GLASS BALUSTRADE

L/H	LEFT HAND		
LAB	LABORATORY	OAA	ONTARIO ASSOCIATION OF ARC
LAM	LAMINATE / LAMINATED	OBC	ONTARIO BUILDING CODE
LAV	LAVATORY	OC	ON CENTRE
LD/GL	LEADED GLASS	OD	OUTSIDE DIAMETER
LEX/GL	LEXAN GLAZING	OFF	OFFICE
LF	LIGHT FIXTURE	OGCA	ONTARIO GENERAL CONTRACT
LGB	LAMINATED GLASS BALUSTRADE	OL	OCCUPIED INDICATOR
LGL	LAMINATED GLASS	OPSS	ONTARIO PROVINCIAL STANDAF

LOCKER

LOUVRE

LTGL

LVR

LVT

M/BRK

M/G

M/PNL

M/RK

MARB

MD

MECH

MGPNL

MHO

MIN

MIR

mm

MOL

MOLTC

MPa

MTBL

MTL

MW

MWO

MPW

NCE

NCL

ND

NIC

NPS

MRL-CH

LINOLEUM

LIGHT STANDARD

LUXURY VINYL TILE

MOP BRACKET

MAKE GOOD

MOP HOLDER

METAL PANEL

MATERIAL

MAXIMUM

MEMORY BOX

MANUAL BLINDS

MASK DISPENSER

METAL FLASHING

MASK HOLDER

MIRROR W/ SHELF

MISCELLANEOUS

MAGNETIC LOCK

MASONRY OPENING

MOTORIZED BLINDS

MICROWAVE OVEN

METAL WALL PANEL

NARCOTIC CABINET

NURSE CALL LIGHT

NAPKIN DISPENSER

NOT IN CONTRACT

NOMINAL PIPE SIZE

NAPKIN RECEPTOR

NOT TO SCALE

NIGHT LIGHT

NUMBER

NON-FREEZE HOSE BIB

NATIONAL BUILDING CODE

NURSE CALL EMERGENCY STATION

NOT APPLICABLE

MINISTRY OF LABOUR

MINISTRY OF LONG TERM CARE

MOBILE RESIDENT LIFT - CHARGER

MILLIMETRE

MEGAPASCAL

MOP HOLDER

MOP SINK

MILLWORK

NATURAL

NURSE CALL

MEDICAL GAS PANEL

MAGNETIC HOLD OPEN

MECHANICAL

MANHOLE

MINIMUM

MESH/CLG MESH CEILING

MET/LIN METAL LINEAR

MEDICINE CABINET

MARBLE

MAGAZINE RACK

LAMINATED TEMPERED GLASS

Orvi	ONTARIO ACCOMITION OF ARCHITECTO
OBC	ONTARIO BUILDING CODE
OC	ON CENTRE
OD	OUTSIDE DIAMETER
OFF	OFFICE
OGCA	ONTARIO GENERAL CONTRACTORS ASSOCIATION
OL	OCCUPIED INDICATOR
OPSS	ONTARIO PROVINCIAL STANDARD SPECIFICATION

TITALIO BOLEBITO COBE	
I CENTRE	F
JTSIDE DIAMETER	F
FICE	F
ITARIO GENERAL CONTRACTORS ASSOCIATION	F
CCUPIED INDICATOR	F
ITARIO PROVINCIAL STANDARD SPECIFICATION	F

RCHITECTS	RB RBS RCPT RD
CTORS ASSOCIATION	REV REX
OARD SPECIFICATION	RF RH

OR

OSB

OSOI

OW/GL

OWSJ

P/CAB

P/LKR

P/TER

PA

PB

PCD

PCP

PCT

PHL

PGB PLAM

PLAS

PLIFT

PORC

POSN

PPE

PPR PPT

PR

PR/C

PR/SC

PROF

PROJ

PS

PTD

PTL

PTR

PTS

QRY

PTS/R

P/CT

OPERATING ROOM

ONE-WAY GLASS

PAPER BRACKET

PURSE LOCKER

PAMPHLET RACK

PRECAST TERRAZZO

PUBLIC AMENITIES

PRECAST CONCRETE

PAPER CUP DISPENSER

PORTABLE EYE WASH

PROTECTIVE FLOORING

PAMPHLET/MAGAZINE RACK

PERIMETER RADIATOR

PROJECTION SCREEN

PAPER TOWEL DISPENSER

PAPER TOWEL RECEPTOR

PNEUMATIC TUBE STATION

PNEUMATIC TUBE RISER

REFLECTIVE GLASS

PAPER TOWEL DISPENSER/RECEPTOR

PRIVACY CURTAIN

PRIME PAINT

PR.VEST PRESSURIZED VESTIBULE

PULL STATION

PUSH TO LOCK

PUSH TO OPEN

QUARRY TILE

PROFILE

PROJECT

PERSONAL PROTECTION EQUIPMENT

PEDESTAL PERIMETER RADIATOR

PRECAST CONCRETE PANEL

PUSH BUTTON

PORCELAIN TILE

POCKET DOOR

PHYSICAL LOCK

PLASTIC LAMINATE

PEGBOARD

PATIENT LIFT

PORCELAIN

PUSH PLATE

POSITION

PUSH TO LOCK

PLASTER

PLYWD PLYWOOD

PLASTER COATING

ORIENT STRAND BOARD

OPEN WEB STEEL JOISTS

PRESENTATION CABINET

OWNER REMOVED, CONTRACTOR INSTALLED

ONWER SUPPLIED, CONTRACTOR INSTALLED

ONWER SUPPLIED, OWNER INSTALLED

	R/I	ROUGH-IN
	R/S	ROD AND SHELF UNIT
	RA	ROOF ANCHOR
	RAIC	ROYAL ARCHITECTURAL INSTITU
	RB	RESILIENT FLOOR BASE
	RBS	RUBBER SHEET
	RCPT	RECEPTACLE
	RD	ROOF DRAIN
	REV	REVISION
ON	REX	REQUEST TO EXIT DEVICE
	RF	REFRIGERATOR
ON	RH	ROBE HOOK
	l	



STR

## STR/U SV SHEET VINYL SVC SPRINKLER VALVE CABINET TRANSPARENT (ONE WAY) MIRROR TONGUE AND GROOVE TACKBOARD TACKBOARD STRIP TO BE DETERMINED TOILET BACK REST TRENCH DRAIN TONGUE DEPRESSOR HOLDER TELEPHONE OUTLET

STORAGE UNIT

## ROBE HOOK AND SHELF RHP RADIANT HEAT PANEL RO RS RSF RSSF RTF

TUBLIT
ROOM
ROUGH OPENING
REMOTE RELEASE
ROLLER SHADE
RESILIENT SHEET FLOOR
RESILIENT SHEET SAFETY FLOOR
RESILIENT TILE FLOORING
RAIN WATER LEADER
RESIDENT WANDERING SYSTEM
SPEAKER
SCRUB BRUSH HOLDER
SHARPS DISPOSAL CONTAINER
SEALED CONCRETE
STEEL BOLLARD
COLID CODE

RTF RWL	RESILIENT TILE FLOORING RAIN WATER LEADER
RWS	RESIDENT WANDERING SYSTEM
S	SPEAKER
S/BRH	SCRUB BRUSH HOLDER
S/C	SHARPS DISPOSAL CONTAINER
S/CON	SEALED CONCRETE
SB	STEEL BOLLARD
SC	SOLID CORE
SCC	SPRINKLER CONTROL CABINET
SCW	SOLID CORE WOOD
SD	SOAP DISPENSER
SDH	SOAP DISH
SECT	SECTION

RWS	RESIDENT WANDERING SYSTEM	
S S/BRH S/C S/CON	SPEAKER SCRUB BRUSH HOLDER SHARPS DISPOSAL CONTAINER SEALED CONCRETE	
SB SC	STEEL BOLLARD SOLID CORE	
SCC	SPRINKLER CONTROL CABINET	
SCW	SOLID CORE WOOD	
SD	SOAP DISPENSER	
SDH	SOAP DISH	
SECT	SECTION	
SER	SERVICES	
SGL	SPANDREL GLASS	
SH/C	SHOWER CURTAIN	
SH/CD	SHOWER CADDY	
SH/H	SHOWER HEAD	

0/0011	OLALLO GONONL'IL	
SB	STEEL BOLLARD	
SC	SOLID CORE	
SCC	SPRINKLER CONTROL CABINET	
SCW	SOLID CORE WOOD	
SD	SOAP DISPENSER	
SDH	SOAP DISH	
SECT	SECTION	
SER	SERVICES	
SGL	SPANDREL GLASS	
SH/C	SHOWER CURTAIN	
SH/CD	SHOWER CADDY	
SH/H	SHOWER HEAD	
SH/R	SHOWER ROD AND CURTAIN	
SH/S	SHOWER SEAT	
SIM	SIMILAR	
SLV	SLEEVE	
SM	SQUARE METERS	
SMM	SNOW MELT MANIFOLD	
SND	SANITARY NAPKIN DISPOSAL	

SUAP DISH	0/5
SECTION	UC/REF
SERVICES	ULI
SPANDREL GLASS	UNO
SHOWER CURTAIN	UR
SHOWER CADDY	UT
SHOWER HEAD	
SHOWER ROD AND CURTAIN	VERT
SHOWER SEAT	VEST
SIMILAR	VCT
SLEEVE	VDM
SQUARE METERS	VHD
SNOW MELT MANIFOLD	VIF
SANITARY NAPKIN DISPOSAL	VM
SANITARY NAPKIN VENDOR	VNL
SUPPORT OF EXCAVATION	VR
SLAB-ON-GRADE	VTC
SPANDREL PANEL	
ODEOLEIOATION	14110011

H/S	SHOWER SEAT	
IM	SIMILAR	
LV	SLEEVE	
M	SQUARE METERS	
MM	SNOW MELT MANIFOLD	
ND	SANITARY NAPKIN DISPOSAL	
NV	SANITARY NAPKIN VENDOR	
0E	SUPPORT OF EXCAVATION	
OG	SLAB-ON-GRADE	
Р	SPANDREL PANEL	
PEC	SPECIFICATION	
PK	SPRINKLER	
PL	SPECIAL	
PL/S	SPECIALTY SHELF	
S	SOLID SURFACING MATERIAL	
SG	STRUCTURAL SILICONE GLAZED	
ST	STAINLESS STEEL	
SS	STAINLESS STEEL SHELF	
Т	STAIN	

SM	SQUARE METERS
SMM	SNOW MELT MANIFOLD
SND	SANITARY NAPKIN DISPOSAL
SNV	SANITARY NAPKIN VENDOR
SOE	SUPPORT OF EXCAVATION
SOG	SLAB-ON-GRADE
SP	SPANDREL PANEL
SPEC	SPECIFICATION
SPK	SPRINKLER
SPL	SPECIAL
SPL/S	SPECIALTY SHELF
SS	SOLID SURFACING MATERIAL
SSG	STRUCTURAL SILICONE GLAZED
SST	STAINLESS STEEL
SSS	STAINLESS STEEL SHELF
ST	STAIN
STL	STEEL
STN	STONE
STOR	STORAGE
STR	STRUCTURAL

W/COV	WALL COVER
WB	WHITEBOARD
WC	WATER CLOSET / WASHROOM
WD	WOOD (SOLID)
WDF	WOOD FLOORING
WDP	WOOD PANEL
WDS	WOOD SLAT
WGL	WIRED GLASS
WIN/C	WINDOW COVERING
WM	WIRE MESH
WP	WALL PROTECTION
WPF	WATERPROOF FLOORING
WPR	WALL-MOUNTED PERIMETER RA
WR	WASTE RECEPTACLE
WRB	WEATHER RESISTANT BARRIER
l wv	WOOD VENEER

TGL

TI/GL

TID

TOC TOS

TOSTL

TOW

TPGL

TR

TRD

TSD

TYP

TV/BRK

TEMPERED GLASS

THERMOSTAT

TINTED GLASS

TAG ID SYSTEM

TOP OF CURB

TOP OF SLAB

TOP OF STEEL

TOP OF WALL

TOWEL ROD

TREAD

TYPICAL

UTILITY

VESTIBULE

VINYL COMPOSITE TILE

**VENDING MACHINE** 

VISOR HOLDER

VERIFIED IN FIELD

VENDING MACHINE

VAPOUR RETARDER

VEHICULAR TRAFFIC COATING

VINYL SHEET

TRANSPARENT

ALUMINUM TRACK

TOILET SEAT DISPENSER

TELEVISION OUTLET

TELEVISION BRACKET

UNDERSIDE (OF)

TO MATCH EXISTING

TOILET/SHOWER PARTITION

TEMPERED PATTERNED GLASS

UNDERCOUNTER REFRIGERATOR

UNLESS NOTED OTHERWISE

UNDERWRITERS' LABORATORIES OF CANADA

TOILET PAPER DISPENSER

WDS	WOOD SLAT
WGL	WIRED GLASS
WIN/C	WINDOW COVERING
WM	WIRE MESH
WP	WALL PROTECTION
WPF	WATERPROOF FLOORING
WPR	WALL-MOUNTED PERIMETER RA
WR	WASTE RECEPTACLE
WRB	WEATHER RESISTANT BARRIER
WV	WOOD VENEER
WWM	WELDED WIRE MESH

WD5	WOOD SLAT
WGL	WIRED GLASS
WIN/C	WINDOW COVERING
WM	WIRE MESH
WP	WALL PROTECTION
WPF	WATERPROOF FLOORING
WPR	WALL-MOUNTED PERIMETER RADIATOR
WR	WASTE RECEPTACLE
WRB	WEATHER RESISTANT BARRIER
WV	WOOD VENEER
WWM	WELDED WIRE MESH




SHEET NUMBER	SHEET NAME	
.A0.00	COVERSHEET	
.A0.000	SURVEY	
.A0.01	GENERAL INFORMATION	
.A1.01	SITE CONTEXT PLAN AND PROJECT STATISTICS	
.A1.02	SITE PLAN	
.A1.51	SITE DETAILS	
.A1.52	SITE DETAILS	
.A2.00	FLOOR PLAN - LEVEL B1	
.A2.01	FLOOR PLAN - LEVEL 01	
.A2.02	FLOOR PLAN - LEVEL 02-04	
.A2.03	ROOF PLAN	
.A4.01	EXTERIOR ELEVATIONS	
.A4.03	COURTYARD ELEVATIONS	
.A5.01	BUILDING SECTIONS	
.A10.01	PERSPECTIVES	

197 Spadina Avenue, Toronto, Ontario M5T 2C8 montgomerysisam.com

## MontgomerySisam

Montgomery Sisam Architects Inc.

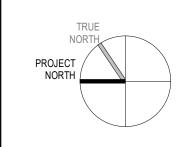

Tel 416.364.8079 Fax 416.364.7723

8 2022/08/19 RE-ISSUED FOR SITE PLAN CONTROL APPLICATION & ZONING BY-LAW AMENDMENT revisions

> specifications are the property of the architect. The contractor shall verify all dimensions and information on site and report any discrepancy to architect before proceeding.

Arch Corp - Orleans

1161 OLD MONTREAL RD, ORLEANS ON, K4A 3N6

GENERAL INFORMATION

drawn by: reviewed by: job number: 21-08-27 plot date: drawing number:

.A0.01

