



**Structural
Environmental
Services**

ADEQUACEY OF PUBLIC SERVICING REPORT

3996 Innes Road, Ottawa

Prepared by

EAU Structural & Environmental Services

Ottawa, Ontario, K1Y 4P9
Phone: 613 869 0523
Email: derrick.r.clark@rogers.com

Revision 0
September , 2022

1 Project Description:


1.1. Introduction:

The property at 3996 Innes Road is located close to intersection of Mer Bleue Road and Innes Rd. The existing lot is 0.15 hectare, currently, contains a one story buildings built in circa 1970. It is proposed that the existing building to be demolished and a new 5-storey commercial/residential building be constructed. Property at 3996 Innes Road is currently zoned as AM (Arterial Mainstreet Zoning) which suits for the purpose of proposed development.

This report will address the servicing requirements associated with the proposed development located at 3996 Innes Road within the City of Ottawa. This report is prepared in response to the request from City of Ottawa Planning department.

1.2. Existing Conditions:

The property measures a total area of approximately 0.15 hectare. The site is fronting 610mm diameter DI water main, 250mm diameter PVC sanitary main and 600mm diameter concrete storm main.

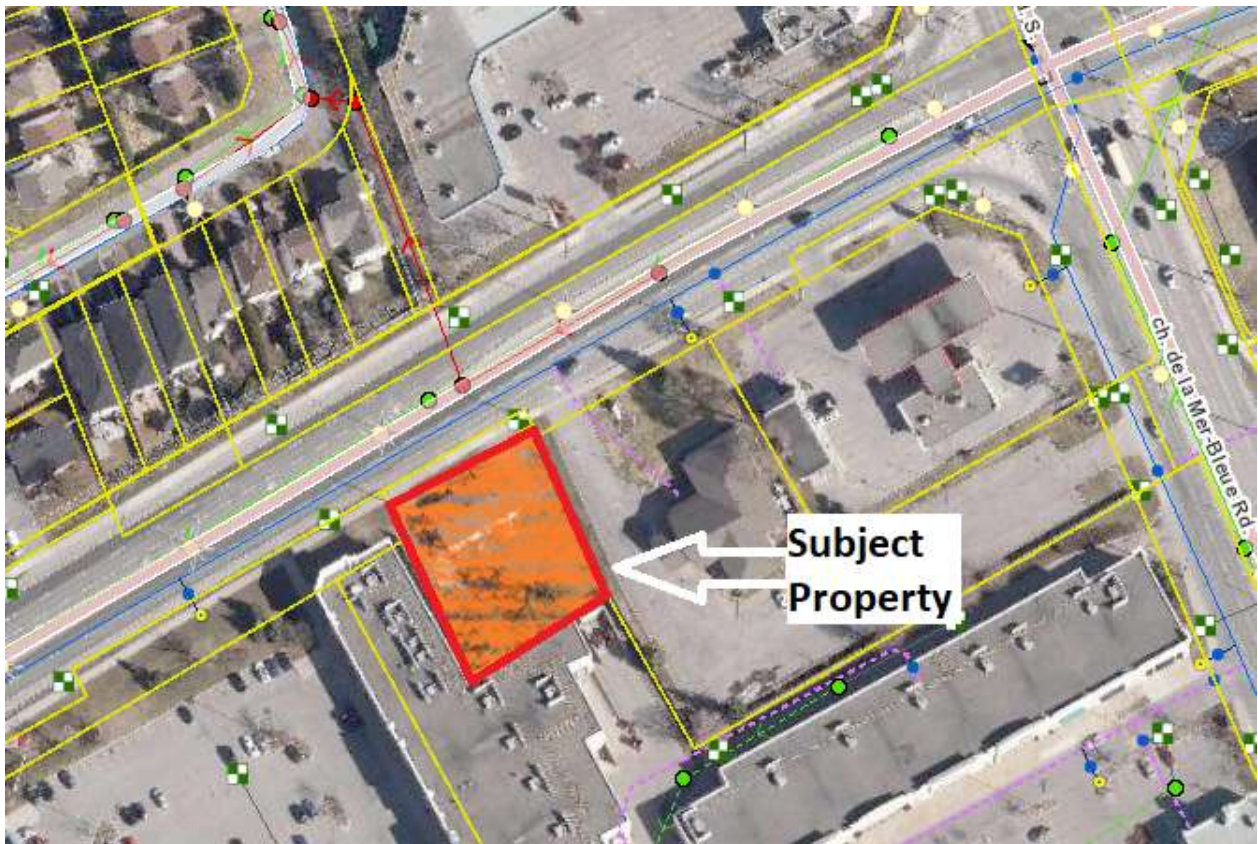

1.3. Guidelines, Previous Studies, And Reports

The following studies were utilized in the preparation of this report:

- Ottawa Sewer Design Guidelines,
City of Ottawa, SDG002, October 2012.
(City Standards)
 - Technical Bulletin ISTB-2018-01
City of Ottawa, March 21, 2018.
(ISTB-2018-01)
 - Technical Bulletin ISTB-2018-04
City of Ottawa, June 27, 2018.
(ISTB-2018-04)

- Ottawa Design Guidelines Water Distribution
City of Ottawa, July 2010.
(Water Supply Guidelines)
 - Technical Bulletin ISD-2010-2
City of Ottawa, December 15, 2010.
(ISD-2010-2)
 - Technical Bulletin ISDTB-2014-02
City of Ottawa, May 27, 2014.
(ISDTB-2014-02)
 - Technical Bulletin ISTB-2018-02
City of Ottawa, March 21, 2018.
(ISTB-2018-02)

- Design Guidelines for Sewage Works,
Ministry of the Environment, 2008.
(MOE Design Guidelines)

- Stormwater Planning and Design Manual,
Ministry of the Environment, March 2003.
(SWMP Design Manual)

- Ontario Building Code Compendium
Ministry of Municipal Affairs and Housing Building Development Branch,
January 1, 2012 Update. (OBC)

- Geotechnical Report
Prepared by Paterson Group
Report Number: PG5925-1
Dated, November 17, 2021

1. Water Supply

Residential Water Demand:

The water demand is calculated based on the City of Ottawa Water Distribution Design Guidelines as follows:

Demand Type	Amount	Units
Commercial and Institutional		
- Shopping Centres	2500	L/(1000m ² /d)
- Hospitals	900	L/(bed/day)
- Schools	70	L/(Student/d)
- Trailer Parks no Hook-Ups	340	L/(space/d)
- Trailer Parks with Hook-Ups	800	L/(space/d)
- Campgrounds	225	L/(campsite/d)
- Mobile Home Parks	1000	L/(Space/d)
- Motels	150	L/(bed-space/d)
- Hotels	225	L/(bed-space/d)
- Tourist Commercial	28,000	L/gross ha/d
- Other Commercial	28,000	L/gross ha/d
Maximum Daily Demand		
Residential	2.5 x avg. day	L/c/d
Industrial	1.5 x avg. day	L/gross ha/d
Commercial	1.5 x avg. day	L/gross ha/d
Institutional	1.5 x avg. day	L/gross ha/d
Maximum Hour Demand		
Residential	2.2 x avg. day	L/c/d
Industrial	1.8 x avg. day	L/gross ha/d
Commercial	1.8 x avg. day	L/gross ha/d
Institutional	1.8 x avg. day	L/gross ha/d

- Residential occupancy :
1.4 persons per 18 bedroom apartment
2.1 persons per 2 bedroom apartment

□ $18 \times 1.4 + 2 \times 2.1 = 29.4$

Total Residential Occupancy = 29.4 persons rounded up to 30 persons

Residential Average Daily Demand = 280 L/c/d.

□ Average daily demand of 280 L/c/day x 30 persons = 8400 Liters/day

- Commercial occupancy :

□ $28000 \times 0.15 = 4200 \text{ L/d}$

Based on calculation, 145 L/S required duration 2.5 hours. In fact, any fire hydrant in the City of Ottawa has minimum of 150L/S capacity. Knowing the fact that the closest fire hydrant is 30m from the frontage property lines, we can assure that there is enough capacity for the proposed development. The boundary condition request is already been sent to the City official and waiting for the information to be received.

Due to the presence of the sprinkler, the size of water later is proposed to be 100mm diameter connecting to existing 610mm diameter DI water main on Innes road.

2. Sanitary Sewage

2.1. Sanitary Sewage Calculation

Design Flows

- Residential occupancy :
1.4 persons per 18 bedroom apartment
2.1 persons per 2 bedroom apartment

$$\square 18 \times 1.4 + 2 \times 2.1 = 29.4$$

Total Residential Occupancy = 29.4 persons rounded up to 30 persons

Residential Average Daily Demand = 280 L/c/d.

$$\square \text{Average daily demand of } 280 \text{ L/c/day} \times 30 \text{ persons} = 8400 \text{ Liters/day}$$

- Commercial occupancy :

$$\square 28000 \times 0.15 = 4200 \text{ L/d}$$

Total: $8400 + 4200 = 12,600 \text{ L/d}$ or 0.15 L/s

Peaking Factor = $1 + 14 / (4 + (7 / 1000)^{0.5}) = 4.43$ *use 4 maximum

$$Q \text{ Peak Domestic} = 0.15 \text{ L/sec} \times 4.0 = 0.6 \text{ L/sec}$$

Infiltration

$$Q \text{ Infiltration} = 0.28 \text{ L/S/Gross hectare} \times 0.15 \text{ ha} = 0.042 \text{ L/sec}$$

Total Peak Sanitary Flow = 0.6 + 0.04 = 0.64 L/sec

The Ontario Building Code specifies minimum pipe size and maximum hydraulic loading for sanitary sewer pipe. OBC 7.4.10.8 (2) states "Horizontal sanitary drainage pipe shall be designed to carry no more than 65% of its full capacity." A 200mm diameter sanitary service with a minimum

slope of 1.0% has a capacity of 65.0 Litres per second. The maximum peak sanitary flows for the site is 0.64 L/s. Since 0.64 L/s is much less than $0.65 \times 65.0 = 42.3$ L/s, therefore, 200mm diameter PVC pipe will be satisfactory.

Sewage discharges will be domestic in type and in compliance with the Ontario Building Code. The proposed service connection from the proposed building will be made to the existing sanitary sewer on Innes Road. The proposed service will be a 200mm diameter PVC pipe installed at a minimum slope of 1%.


The peak sanitary flow from the proposed development is less than 10 percent of the capacity of the existing sanitary. As such the proposed increase in sanitary flow as a result of the construction of the proposed building is negligible and there is sufficient available capacity for the proposed development.



Yours truly,
Derrick R. Clark, P. Eng.

APPENDIX A:

GeoOttawa Map

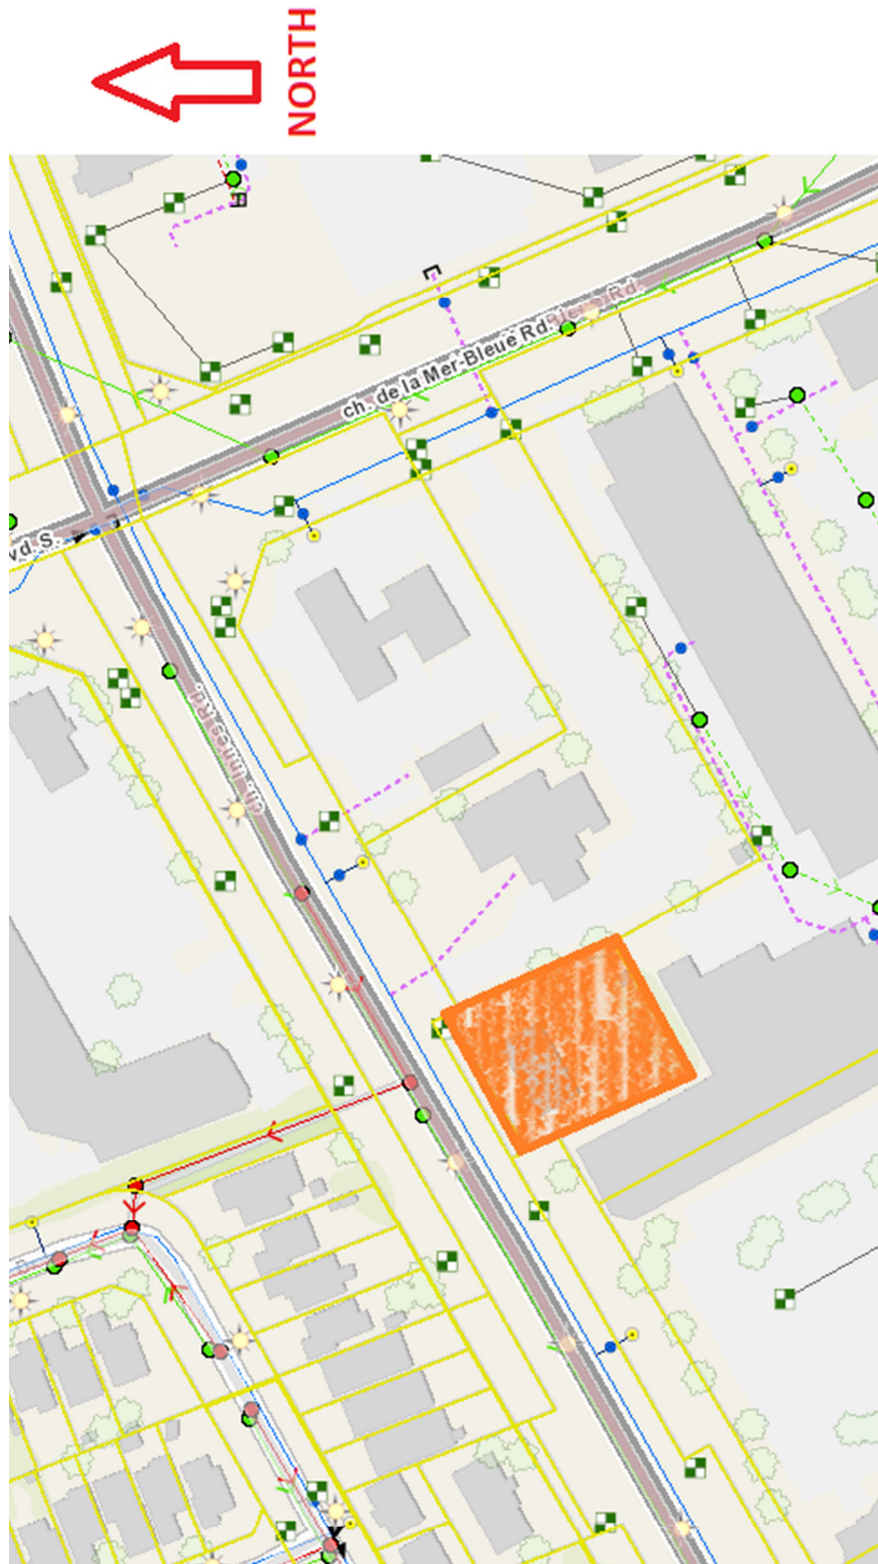

APPENDIX C:

Drawings
