



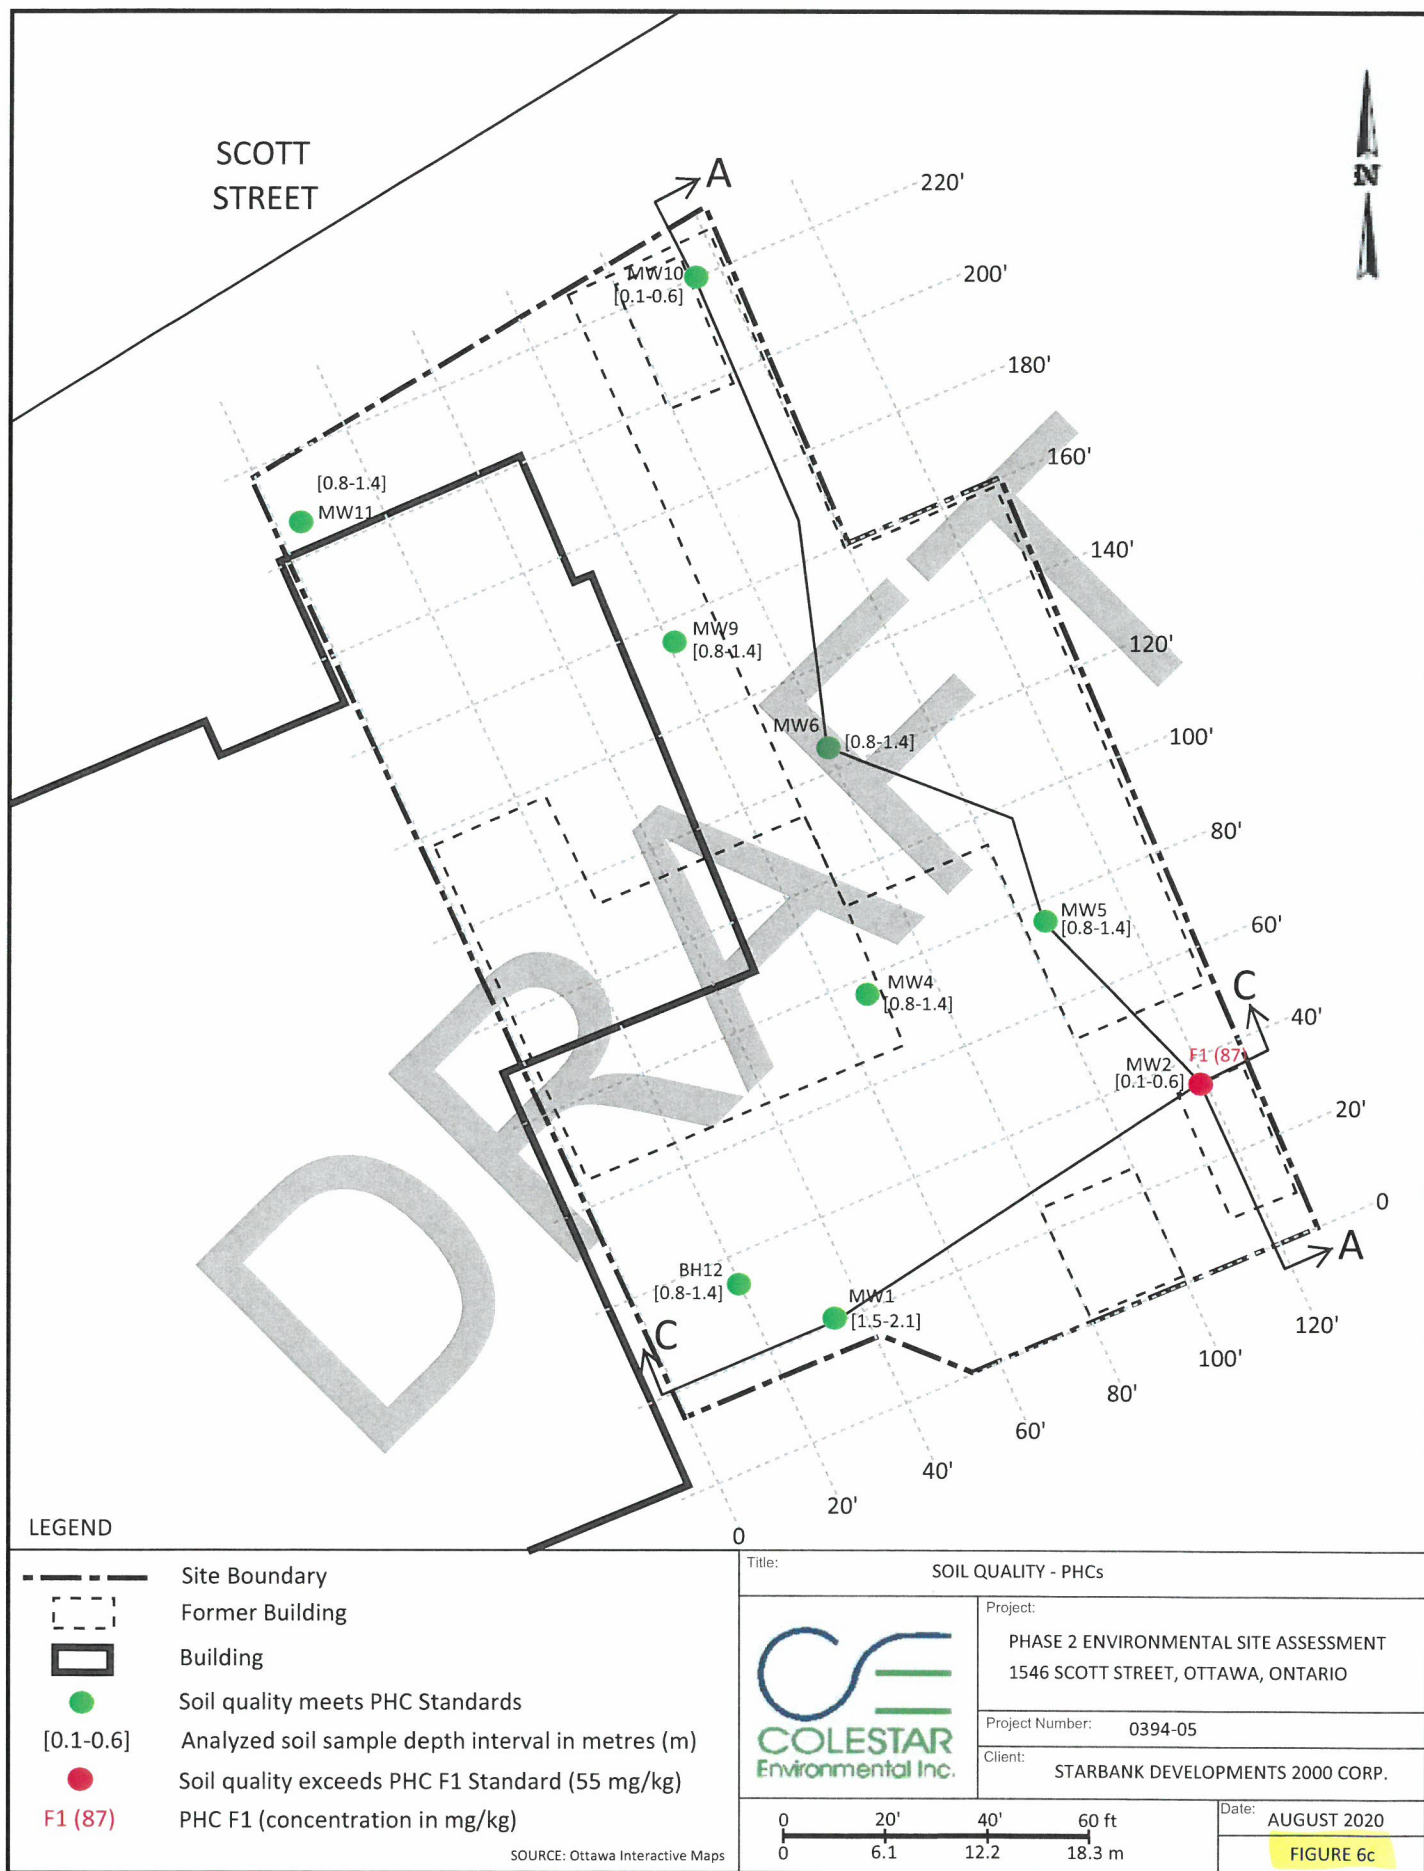

Title: SOIL QUALITY - PHCs	
	Project: PHASE 2 ENVIRONMENTAL SITE ASSESSMENT 1546 SCOTT STREET, OTTAWA, ONTARIO
	Project Number: 0394-05
	Client: STARBANK DEVELOPMENTS 2000 CORP.
020'40'60 ft 06.112.218.3 m	
Date: AUGUST 2020	

SOURCE: Ottawa Interactive Maps

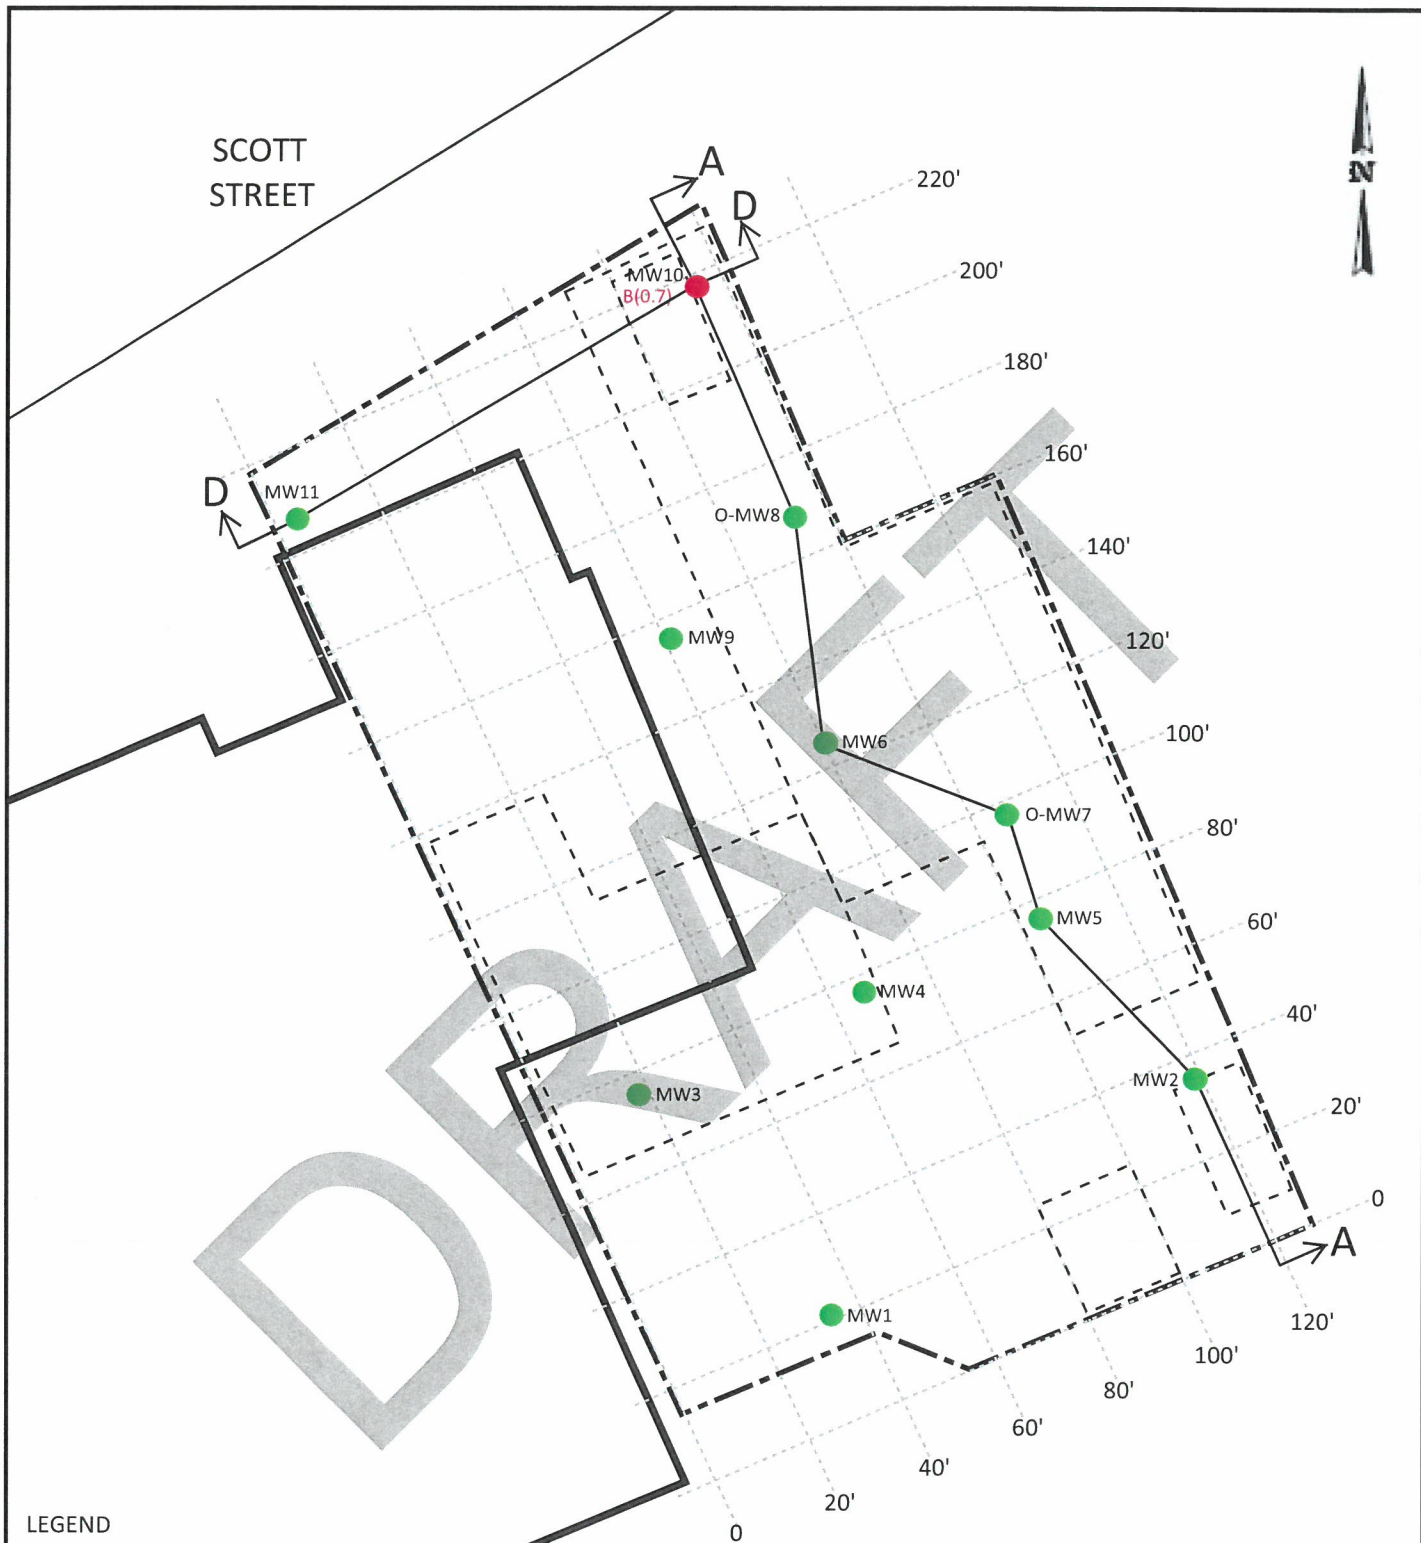

LEGEND

- Site Boundary
- Former Building
- Building
- Groundwater Quality meets BTEX Standards
- Groundwater Quality exceeds Benzene Standard (0.5 ug/L)
- B(0.7) Benzene (Concentration in ug/L)

SOURCE: Ottawa Interactive Maps

Title: GROUNDWATER QUALITY - BTEX



Project:

PHASE 2 ENVIRONMENTAL SITE ASSESSMENT
1546 SCOTT STREET, OTTAWA, ONTARIO

Project Number: 0394-05

Client: STARBANK DEVELOPMENTS 2000 CORP.

0 20' 40' 60 ft
0 6.1 12.2 18.3 m

Date: AUGUST 2020

FIGURE 7b